



2 EXISTING MEZZANINE PLAN
A-100 1/16" = 1' - 0"

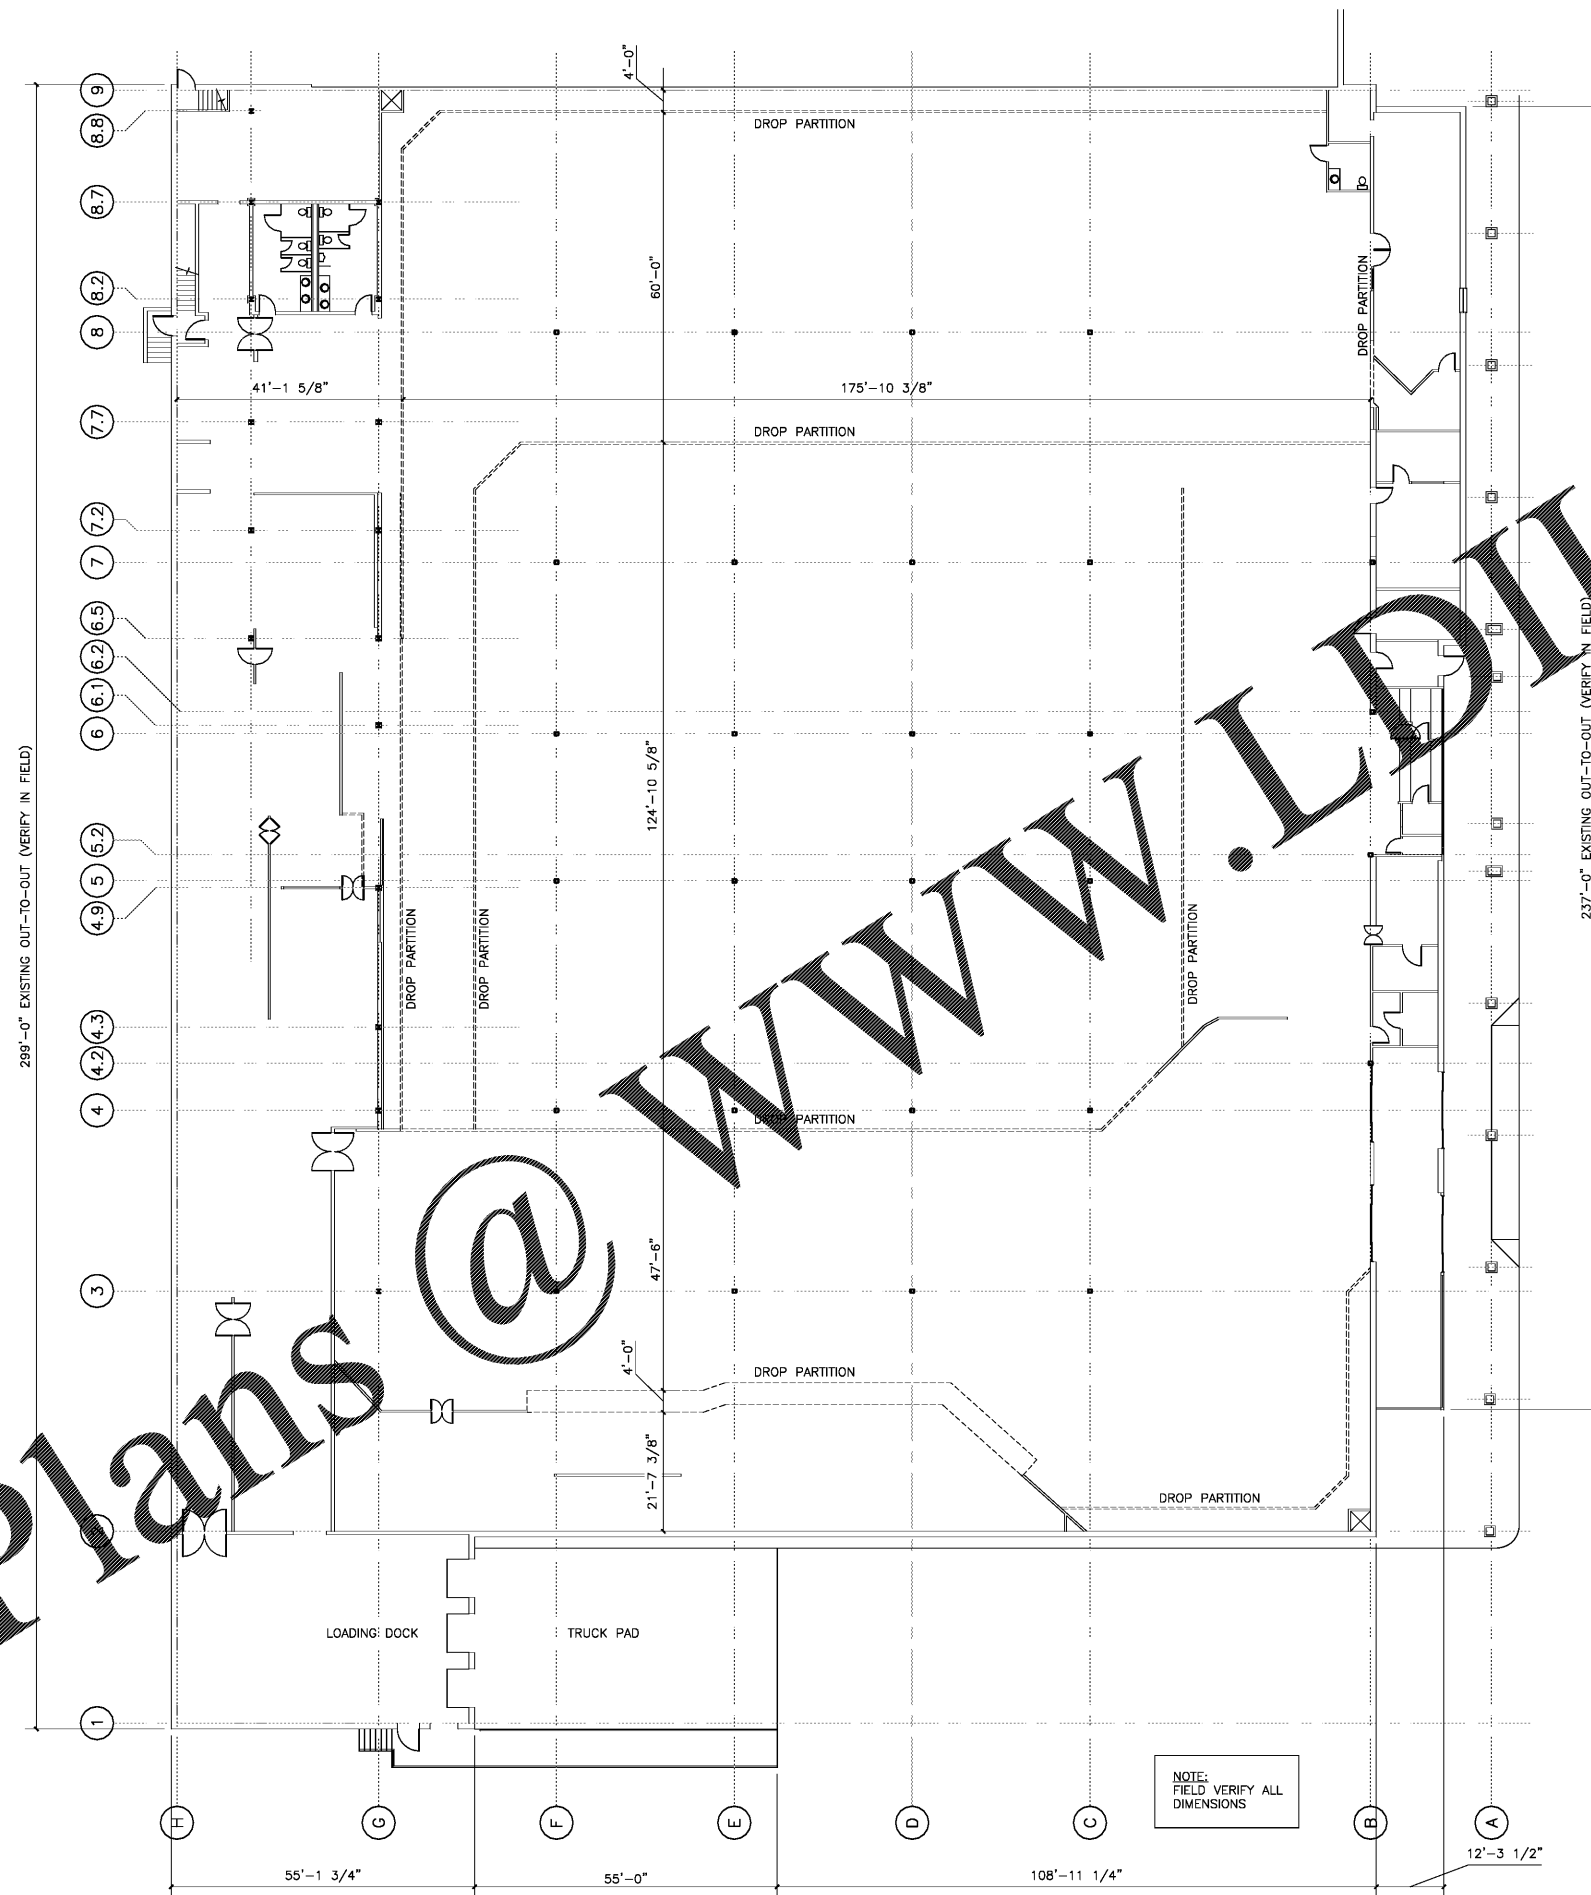


1 EXISTING FLOOR PLAN
A-100 1/16" = 1' - 0"

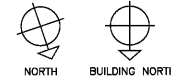

EXISTING PLAN GENERAL NOTES

1. CONTRACTOR TO VERIFY ALL CURRENT CONDITIONS PRIOR TO START OF CONSTRUCTION.
2. FIELD VERIFY EXISTING DIMENSIONS.

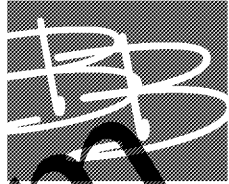

BARRY BYRD ARCHITECTURE

P.O. Box 5482
Knoxville, TN 37928
(865) 687-6500



THIS DRAWING IS THE PROPERTY OF BARRY BYRD ARCHITECTURE. ANY USE OR REPRODUCTION IN PART OR IN WHOLE IS PROHIBITED WITHOUT THE EXPRESSED WRITTEN CONSENT OF BARRY BYRD ARCHITECTURE.

Project Name:
GERMANTOWN2

Drawn By:
RAS

Revisions:

No.	DATE	DESCRIPTION

Project Title:

RETAIL SPACE

Poplar Avenue & Exeter Road

Location:
Germantown, TN

Sheet Contents:
Existing Floor Plan

Date:
October 28, 2016

Sheet Number:
A-100

Order Plans @ www.LDOnline.com