



Order Plans @

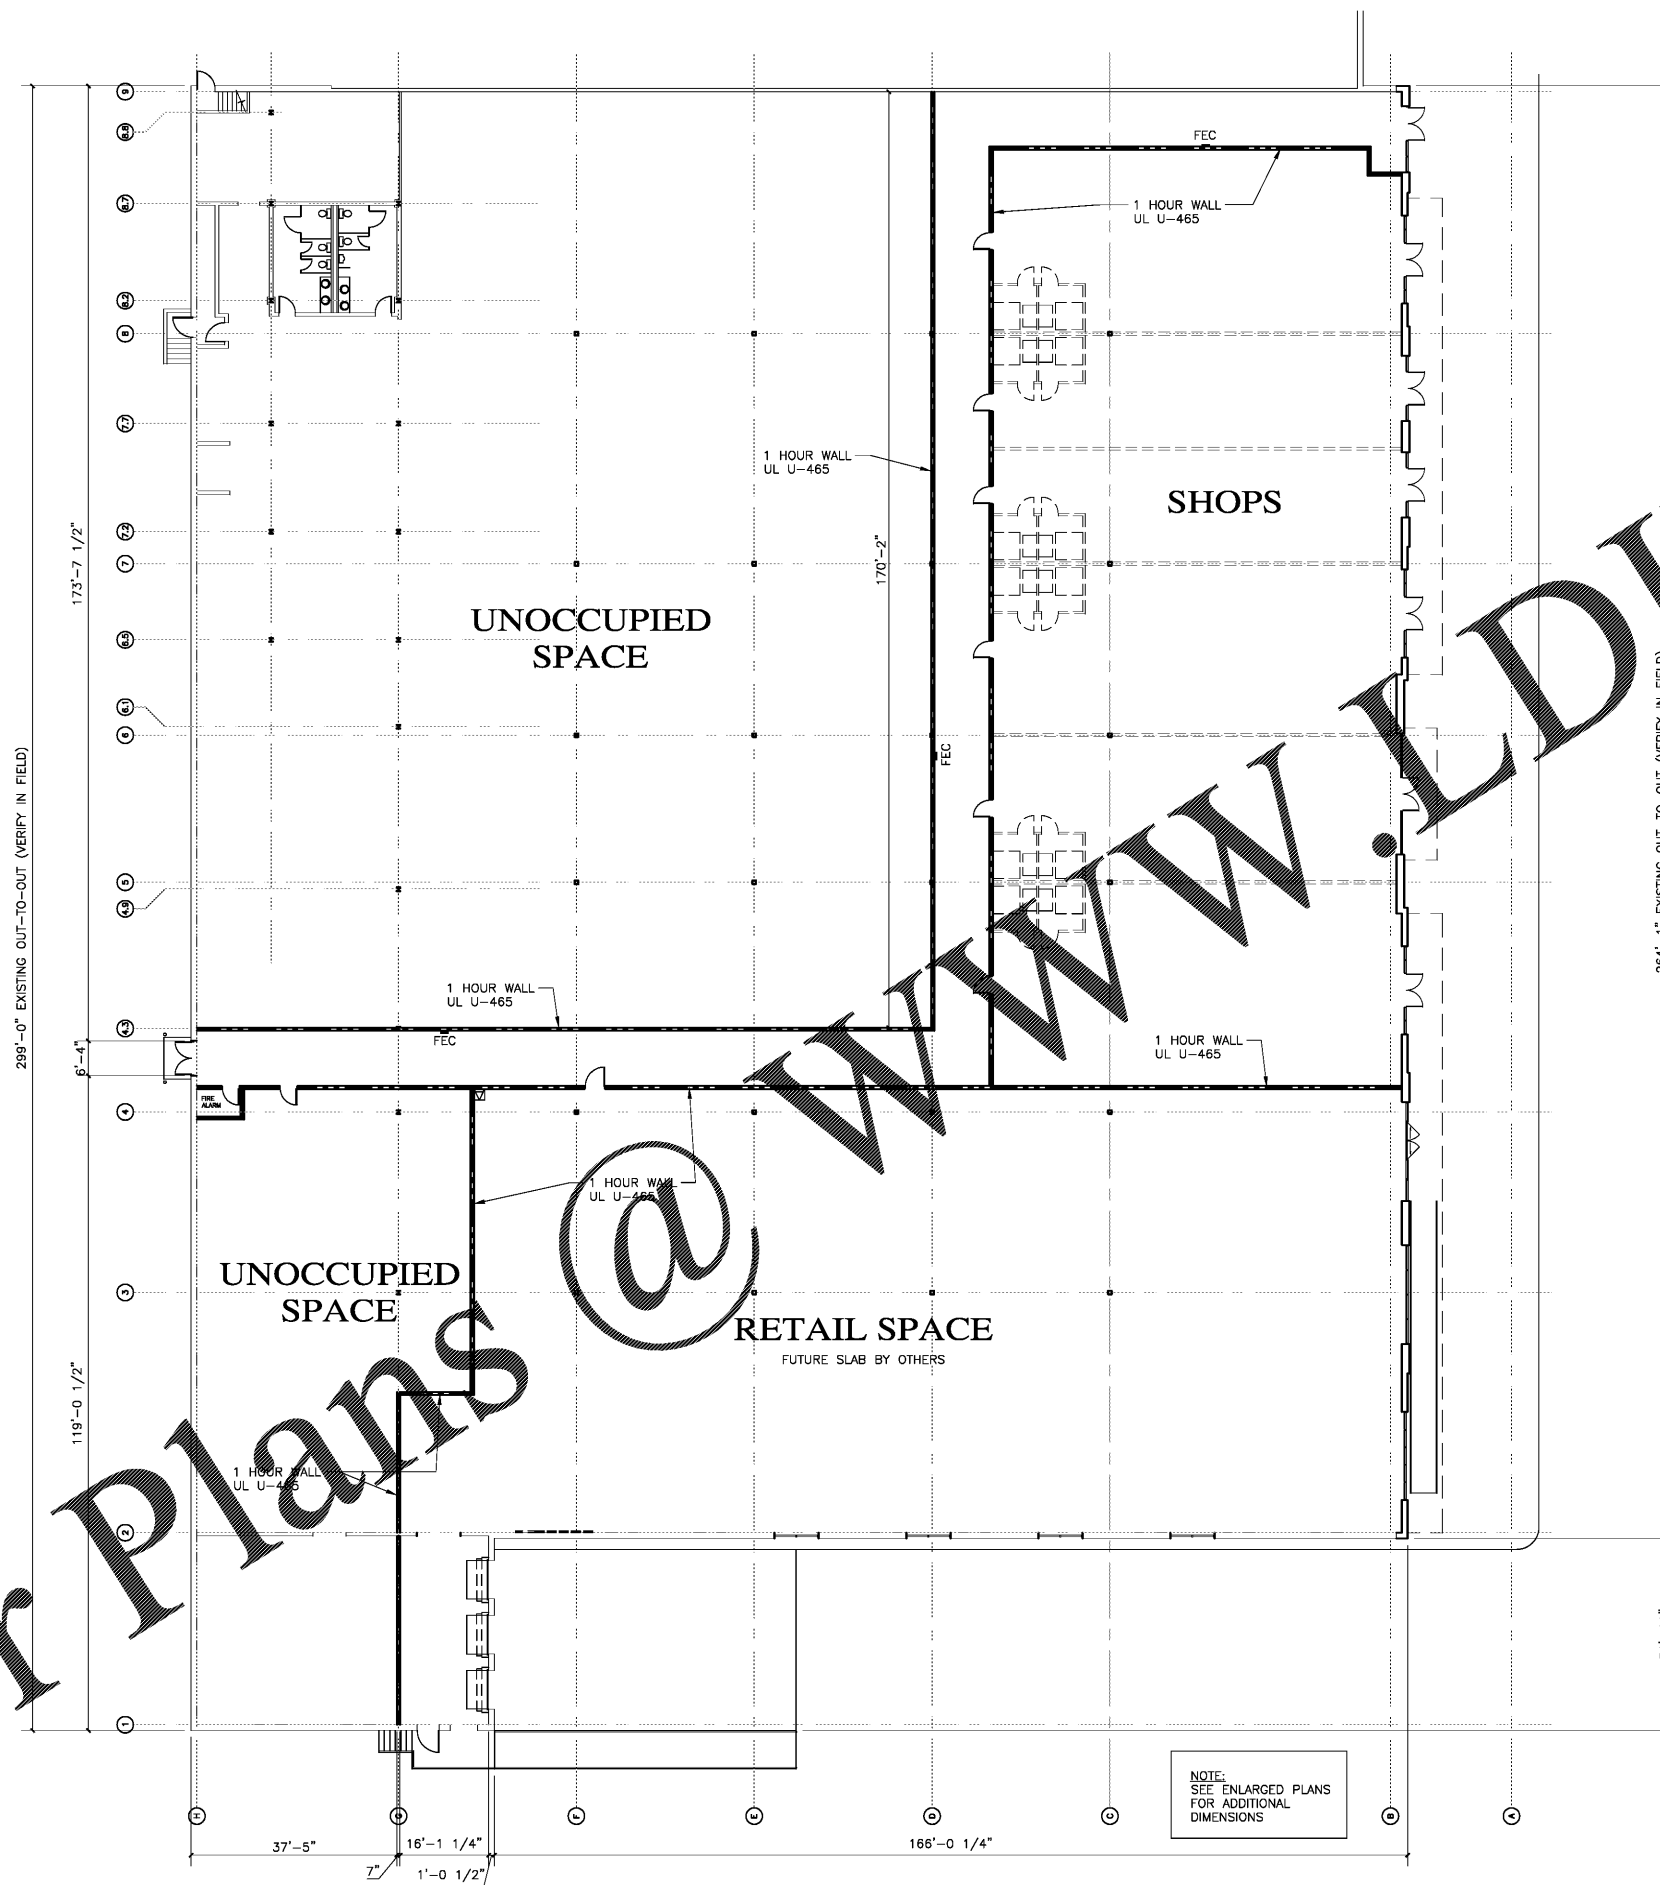


FLOOR PLAN LEGEND	
FEC	FIRE EXTINGUISHER CABINET
PT	PAY TELEPHONE
FS	FOLDING SHELF
E.W.C.	ELECTRIC WATER COOLER
E.P.	ELECTRICAL PANEL
NOTE A	SEE FLOOR PLAN KEYED NOTES
	CORNER GUARD, SEE SPECS
	FIRE WALL AND SOUND BARRIER
	NEW WALL
	EXISTING WALL
	FUTURE WALL OR DOOR

- FLOOR PLAN GENERAL NOTES**
- ALL INTERIOR DIMENSIONS ARE TO FACE OF DRYWALL UNLESS NOTED OTHERWISE. DIMENSIONS ARE NOMINAL (WALL IS ACTUALLY 4 7/8"). SEE WALL TYPES FOR EXACT DIMENSIONS.
 - PROVIDE FIRE RATED FIRE EXTINGUISHER CABINETS IN FIRE RATED PARTITIONS WHERE APPLICABLE.
 - CONTRACTOR TO FIELD VERIFY ALL EXISTING DIMENSIONS.

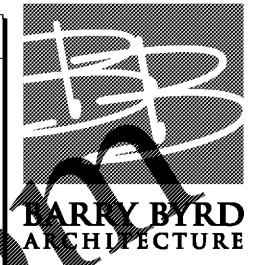

P.O. Box 5482
Knoxville, TN 37928
(865) 687-6500

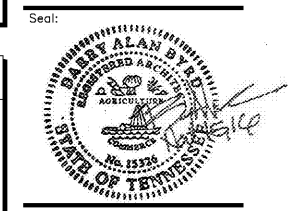

THIS DRAWING IS THE PROPERTY OF BARRY BYRD ARCHITECTURE. ANY USE OR REPRODUCTION IN PART OR IN WHOLE IS PROHIBITED WITHOUT THE EXPRESSED WRITTEN CONSENT OF BARRY BYRD ARCHITECTURE.

Project Name:
GERMANTOWN2

Drawn By:
RAS

Revisions:

No.	DATE	DESCRIPTION

Project Title:

RETAIL SPACE


Poplar Avenue &
Exeter Road

Location:
Germantown, TN

Sheet Contents:
Overall Floor Plan

Date:
October 28, 2016

Sheet Number:
A-110

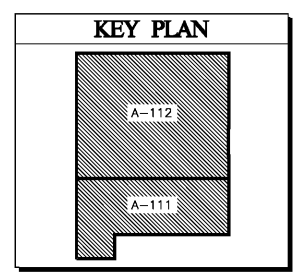

1 OVERALL FLOOR PLAN
A-110 1/16" = 1' - 0"

