




**BARRY BYRD ARCHITECTURE**

P.O. Box 5482  
Knoxville, TN 37928  
(865) 687-6500

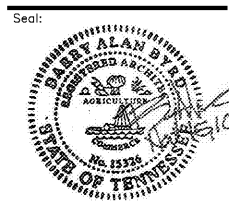

THIS DRAWING IS THE PROPERTY OF BARRY BYRD ARCHITECTURE. ANY USE OR REPRODUCTION IN PART OR IN WHOLE IS PROHIBITED WITHOUT THE EXPRESSED WRITTEN CONSENT OF BARRY BYRD ARCHITECTURE.

Project Name:  
**GERMANTOWN2**

Drawn By:  
**RAS**

Revisions:

No.	DATE	DESCRIPTION

Project Title:

# RETAIL SPACE


Poplar Avenue &  
Exeter Road

Location:  
**Germantown, TN**

Sheet Contents:  
**General Floor Plan**

Date:  
**October 28, 2016**

Sheet Number:  
**A-112**

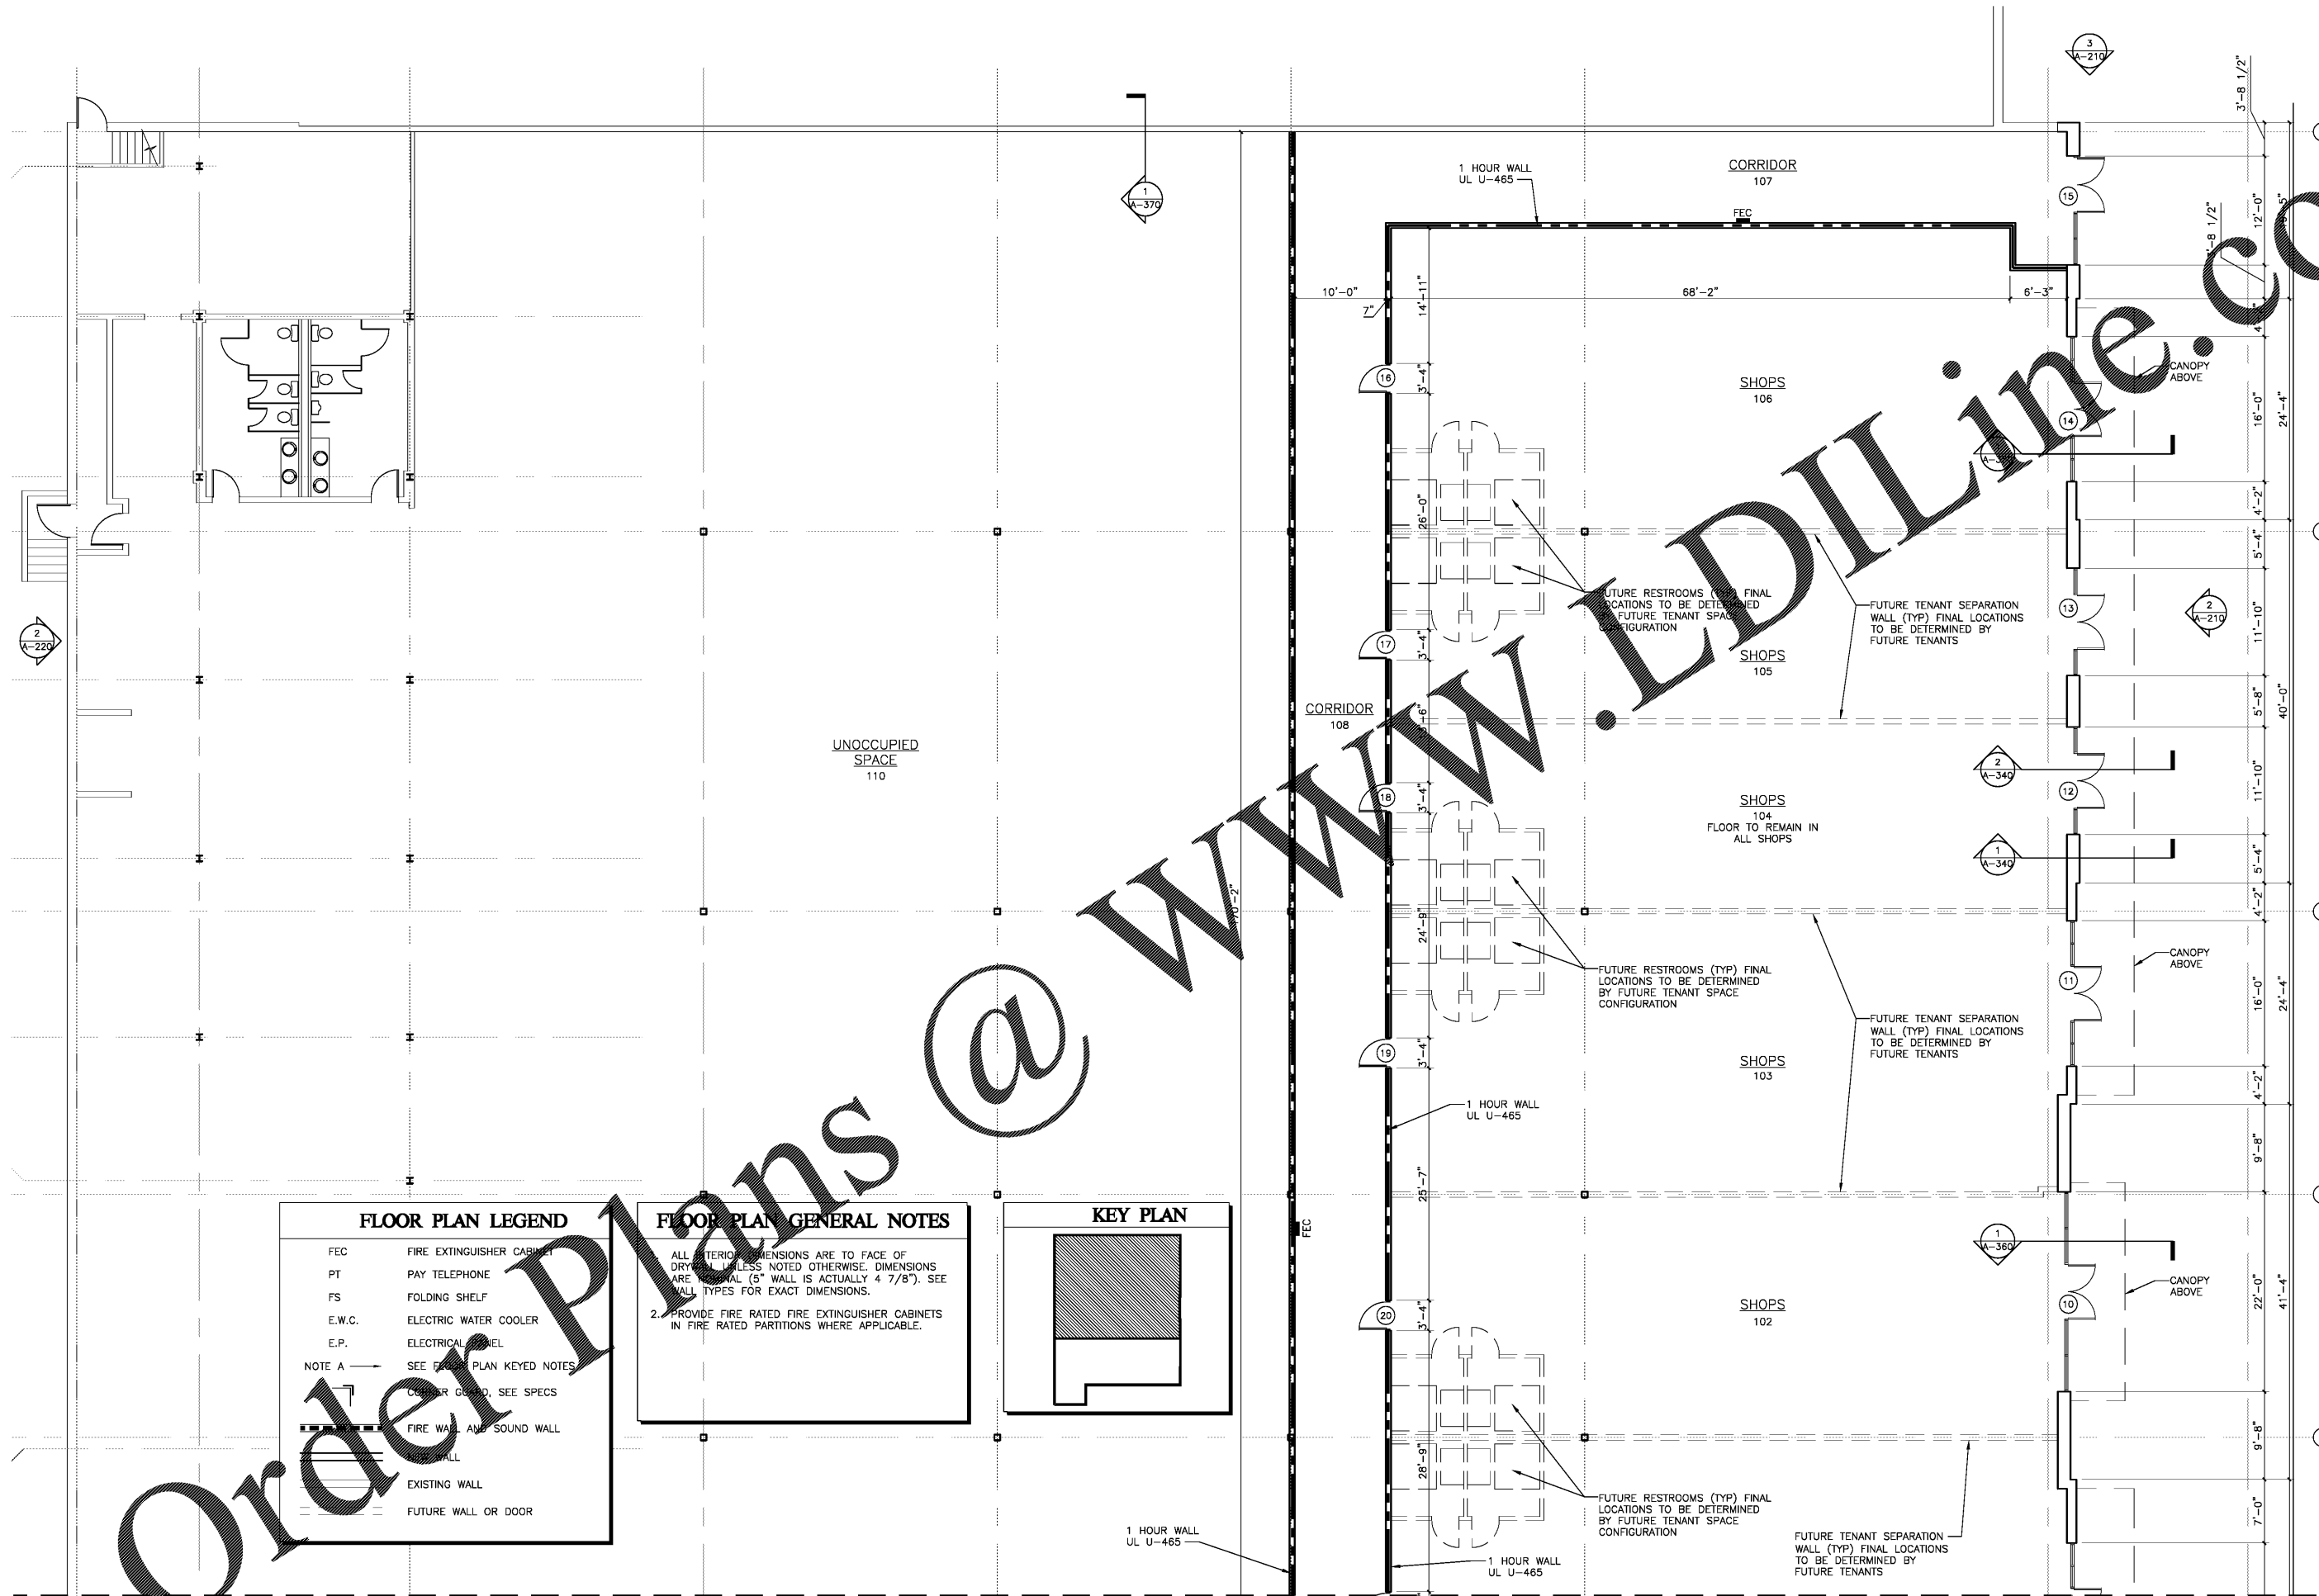


**FLOOR PLAN LEGEND**

FEC	FIRE EXTINGUISHER CABINET
PT	PAY TELEPHONE
FS	FOLDING SHELF
E.W.C.	ELECTRIC WATER COOLER
E.P.	ELECTRICAL PANEL
NOTE A	SEE FLOOR PLAN KEYED NOTES
Center symbol	CENTER GRADE, SEE SPECS
--- (dashed line)	FIRE WALL AND SOUND WALL
--- (solid line)	WALL
--- (dotted line)	EXISTING WALL
- - - (dashed line)	FUTURE WALL OR DOOR


**FLOOR PLAN GENERAL NOTES**

1. ALL INTERIOR DIMENSIONS ARE TO FACE OF DRYWALL UNLESS NOTED OTHERWISE. DIMENSIONS ARE NORMAL (5" WALL IS ACTUALLY 4 7/8"). SEE WALL TYPES FOR EXACT DIMENSIONS.

2. PROVIDE FIRE RATED FIRE EXTINGUISHER CABINETS IN FIRE RATED PARTITIONS WHERE APPLICABLE.

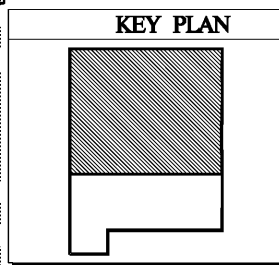

**1 GENERAL FLOOR PLAN**  
A-112 1/8" = 1' - 0"

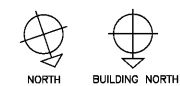

MATCH LINE - SEE 1/A-111

Order Plans @ [www.LDILine.com](http://www.LDILine.com)