



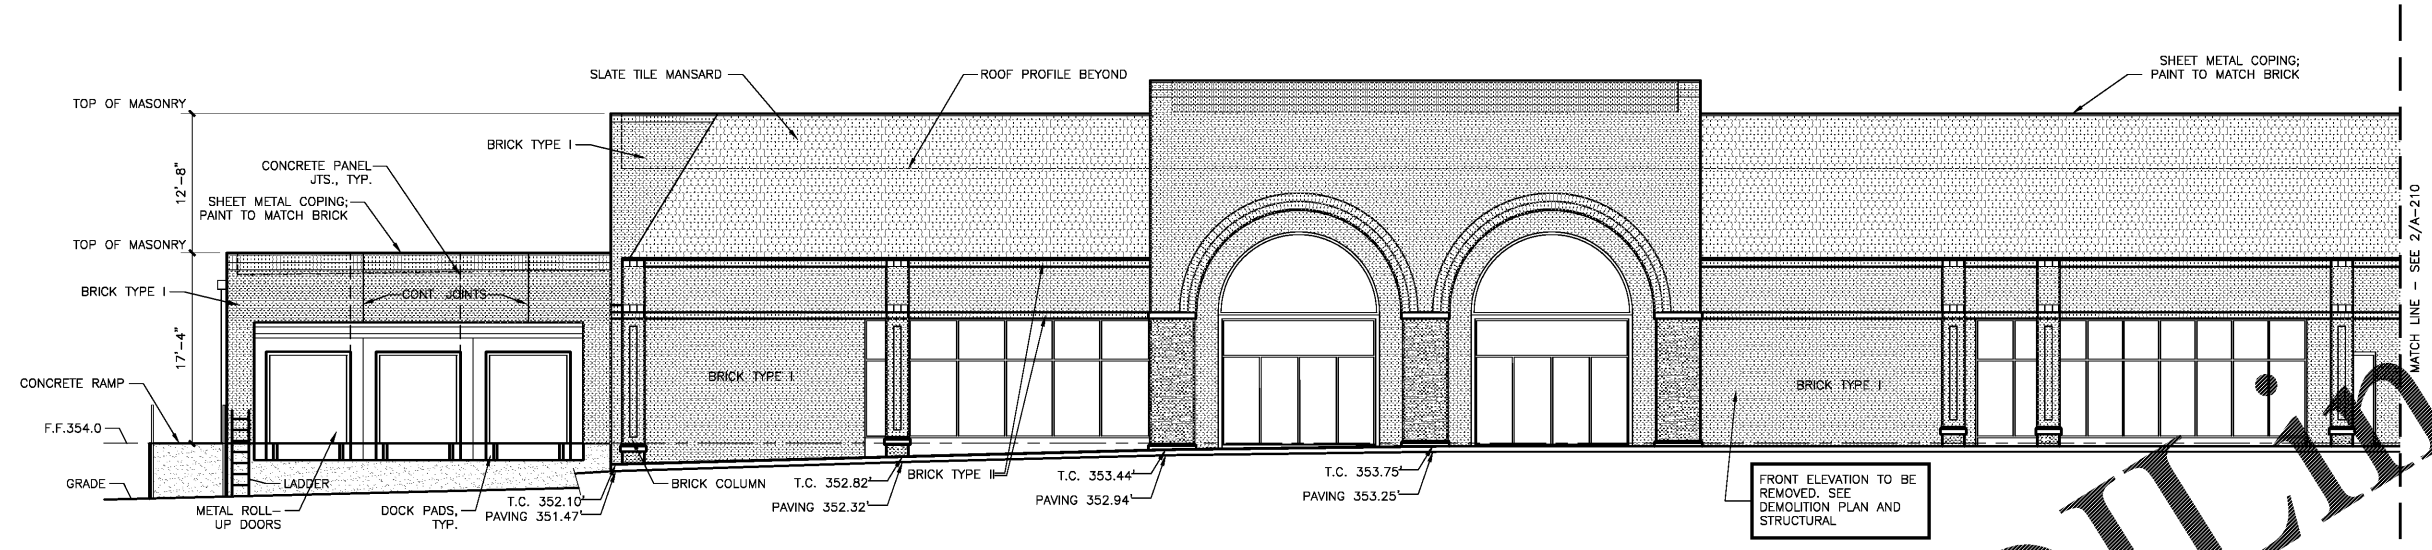


BARRY BYRD
ARCHITECTURE


P.O. Box 5482
Knoxville, TN 37928
(865) 687-6500

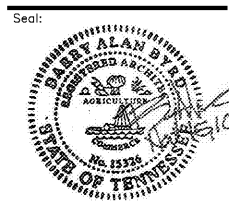

1 EXISTING WEST ELEVATION
A-200 1/8" = 1' - 0"

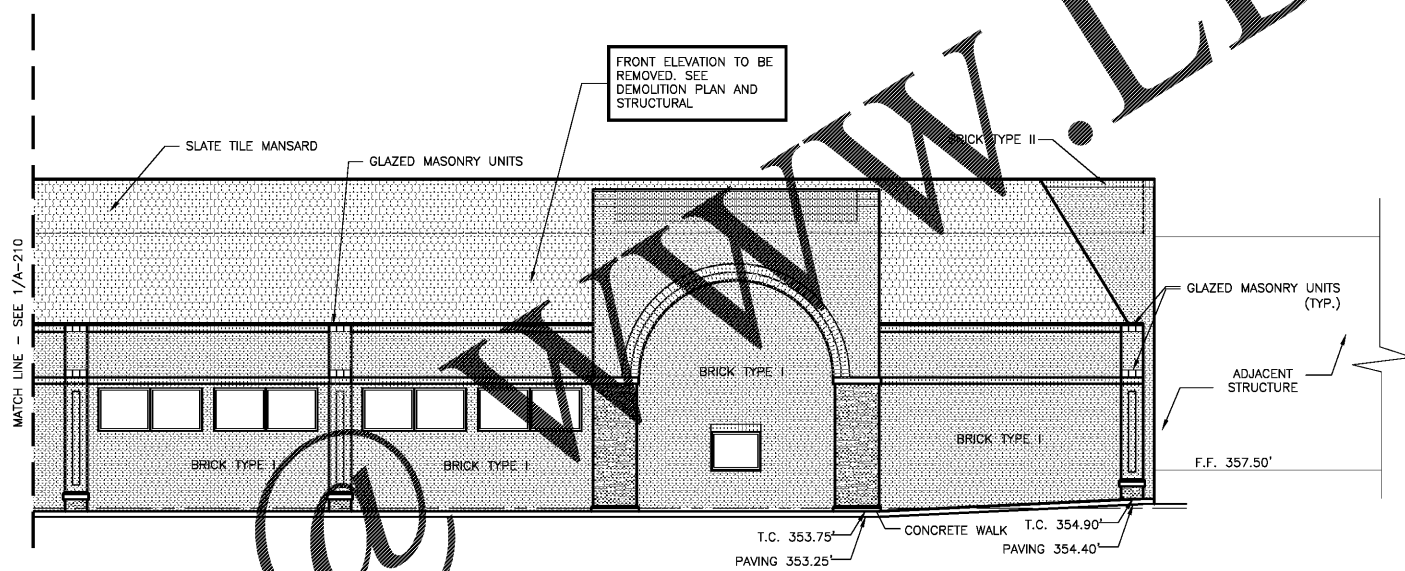

2 EXISTING WEST ELEVATION (CONTINUED)
A-200 1/8" = 1' - 0"

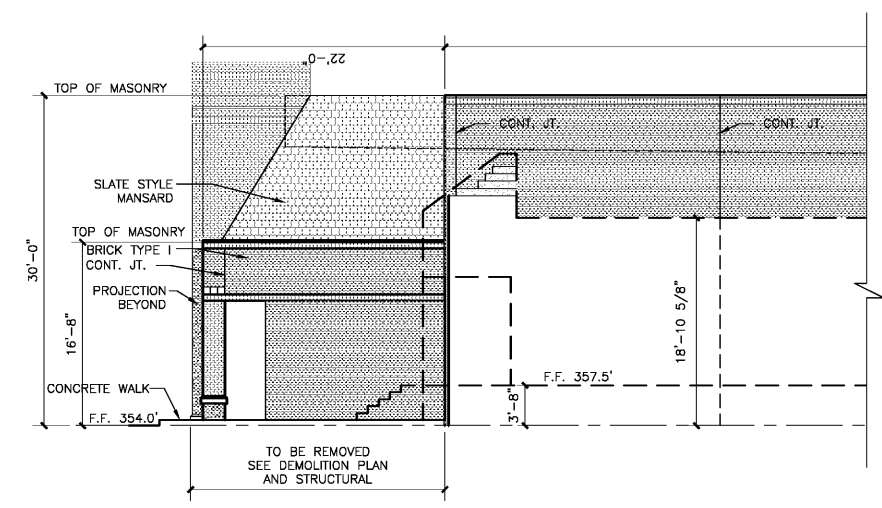

3 EXISTING SOUTH ELEVATION
A-200 1/8" = 1' - 0"

Order Plans @ www.ldiline.com

THIS DRAWING IS THE PROPERTY OF BARRY BYRD ARCHITECTURE. ANY USE OR REPRODUCTION IN PART OR IN WHOLE IS PROHIBITED WITHOUT THE EXPRESSED WRITTEN CONSENT OF BARRY BYRD ARCHITECTURE.

Project Name:
GERMANTOWN2

Drawn By:
RAS

Revisions:

No.	DATE	DESCRIPTION

Project Title:

RETAIL SPACE

Poplar Avenue &
Exeter Road

Location:
Germantown, TN

Sheet Contents:
Existing Exterior Elevations

Date:
October 28, 2016

Sheet Number:
A-200