




BARRY BYRD
ARCHITECTURE

P.O. Box 5482
Knoxville, TN 37928
(865) 687-6500

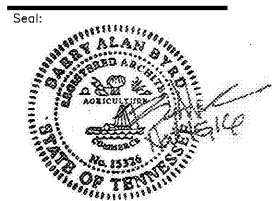

THIS DRAWING IS THE PROPERTY OF BARRY BYRD ARCHITECTURE. ANY USE OR REPRODUCTION IN PART OR IN WHOLE IS PROHIBITED WITHOUT THE EXPRESSED WRITTEN CONSENT OF BARRY BYRD ARCHITECTURE.

Project Name:
GERMANTOWN2

Drawn By:
RAS

Revisions:

No.	DATE	DESCRIPTION

Project Title:

RETAIL SPACE


Poplar Avenue &
Exeter Road

Location:
Germantown, TN


Sheet Contents:
Wall Sections

Date:
October 28, 2016



Sheet Number:
A-370

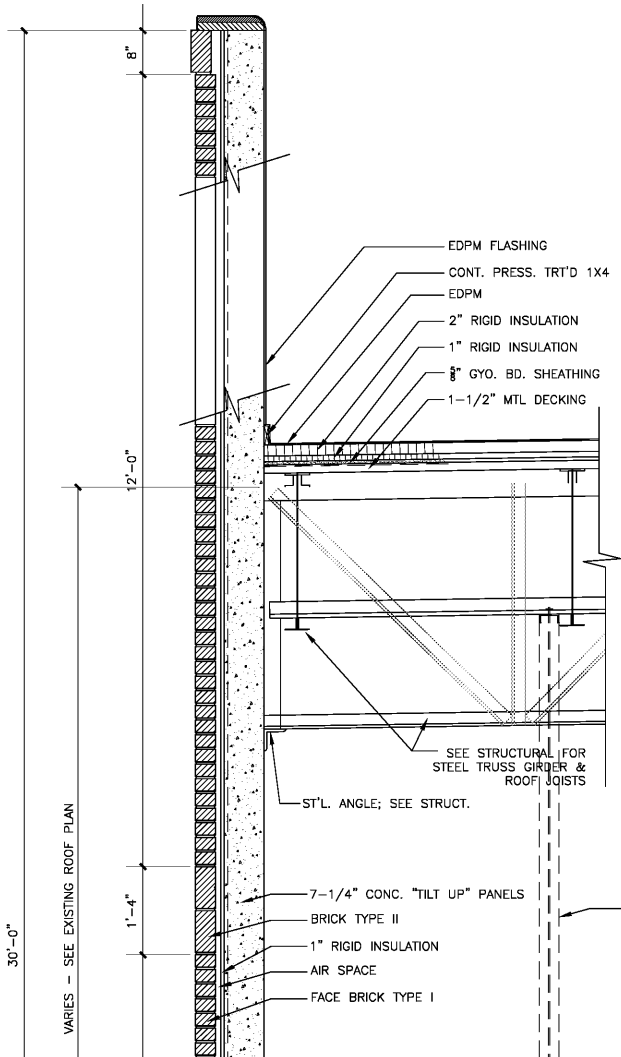

2 EXISTING SECTION AT SIDE WALL
3/4" = 1' - 0"

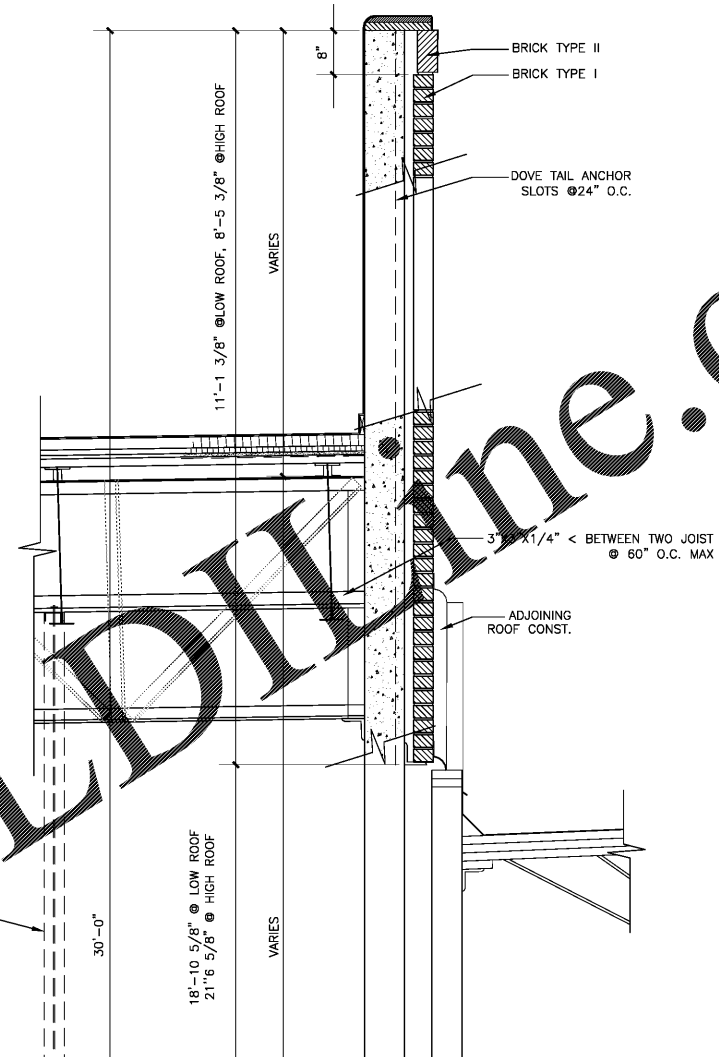

1 EXISTING SECTION AT SIDE WALL
3/4" = 1' - 0"

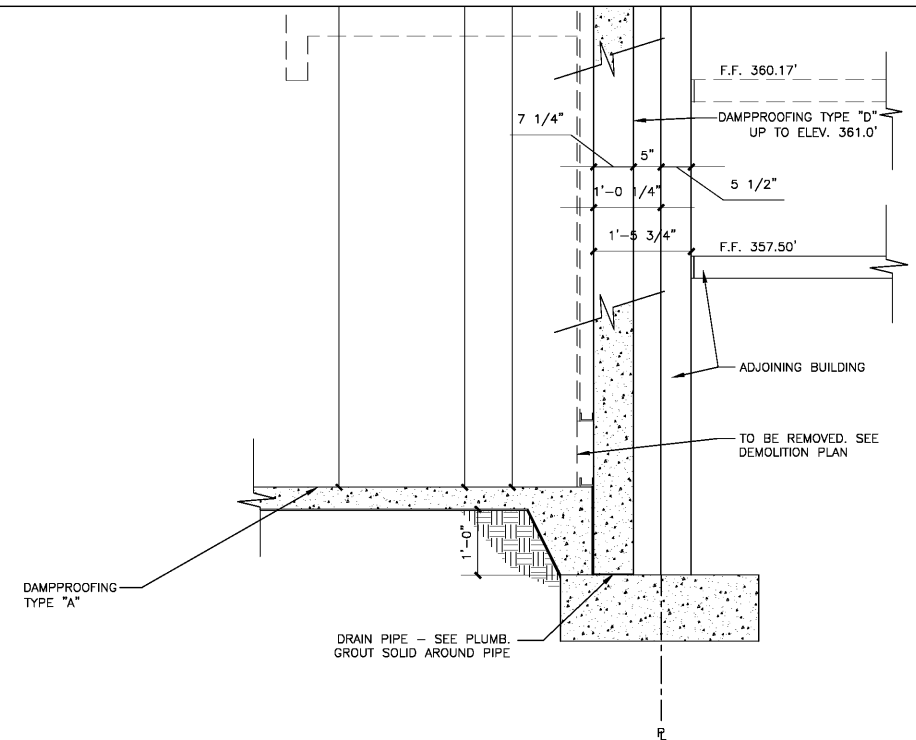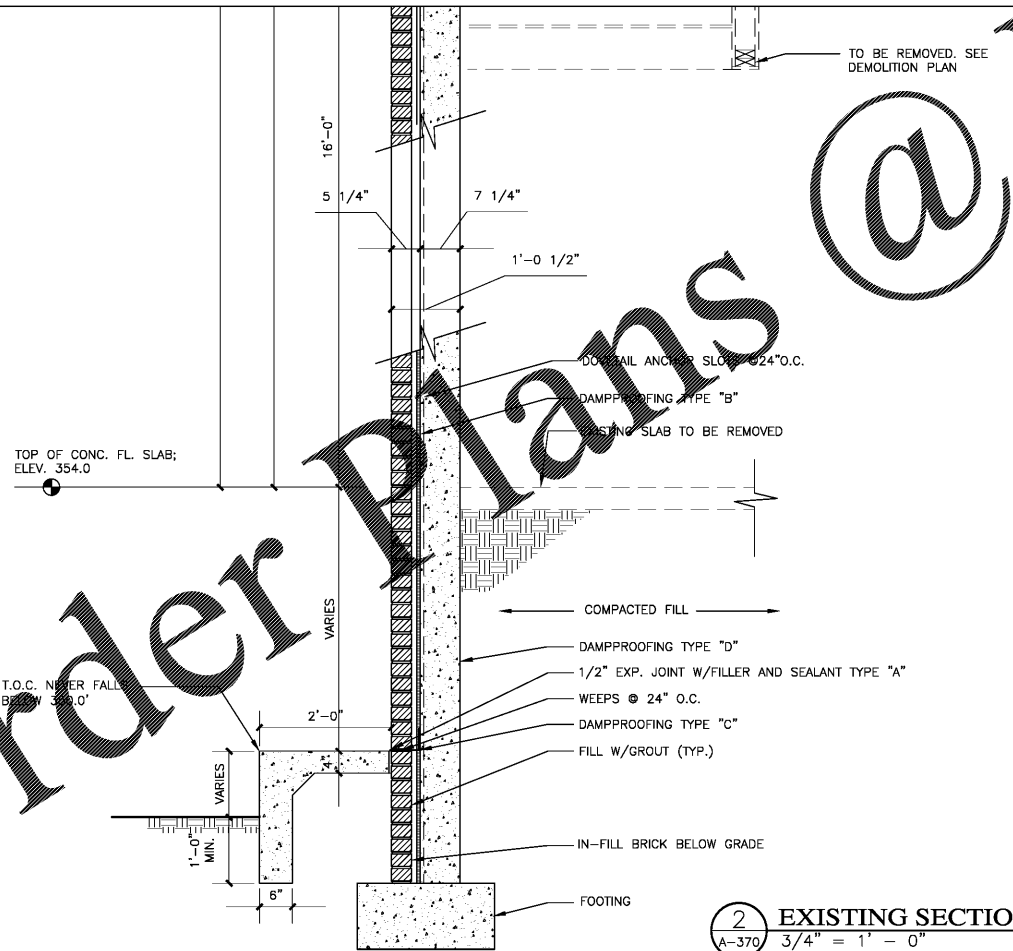

Order Plans @

WWW.LDLINE.COM