


BARRY BYRD
 ARCHITECTURE

P.O. Box 5482
 Knoxville, TN 37928
 (865) 687-6500

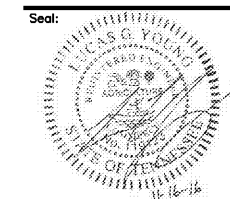

THIS DRAWING IS THE PROPERTY OF BARRY BYRD ARCHITECTURE. ANY USE OR REPRODUCTION IN PART OR IN WHOLE IS PROHIBITED WITHOUT THE EXPRESSED WRITTEN CONSENT OF BARRY BYRD ARCHITECTURE.

Project Name:
GERMANTOWN2

Drawn By:
SJF

Revisions:

No.	DATE	DESCRIPTION

Project Title:

RETAIL SPACE


Poplar Avenue &
 Exeter Road

Location:
 Germantown, TN

Sheet Contents:
 Storefront
 Roof Framing
 Plan

Date:
 November 04, 2016

Sheet Number:
S2.1

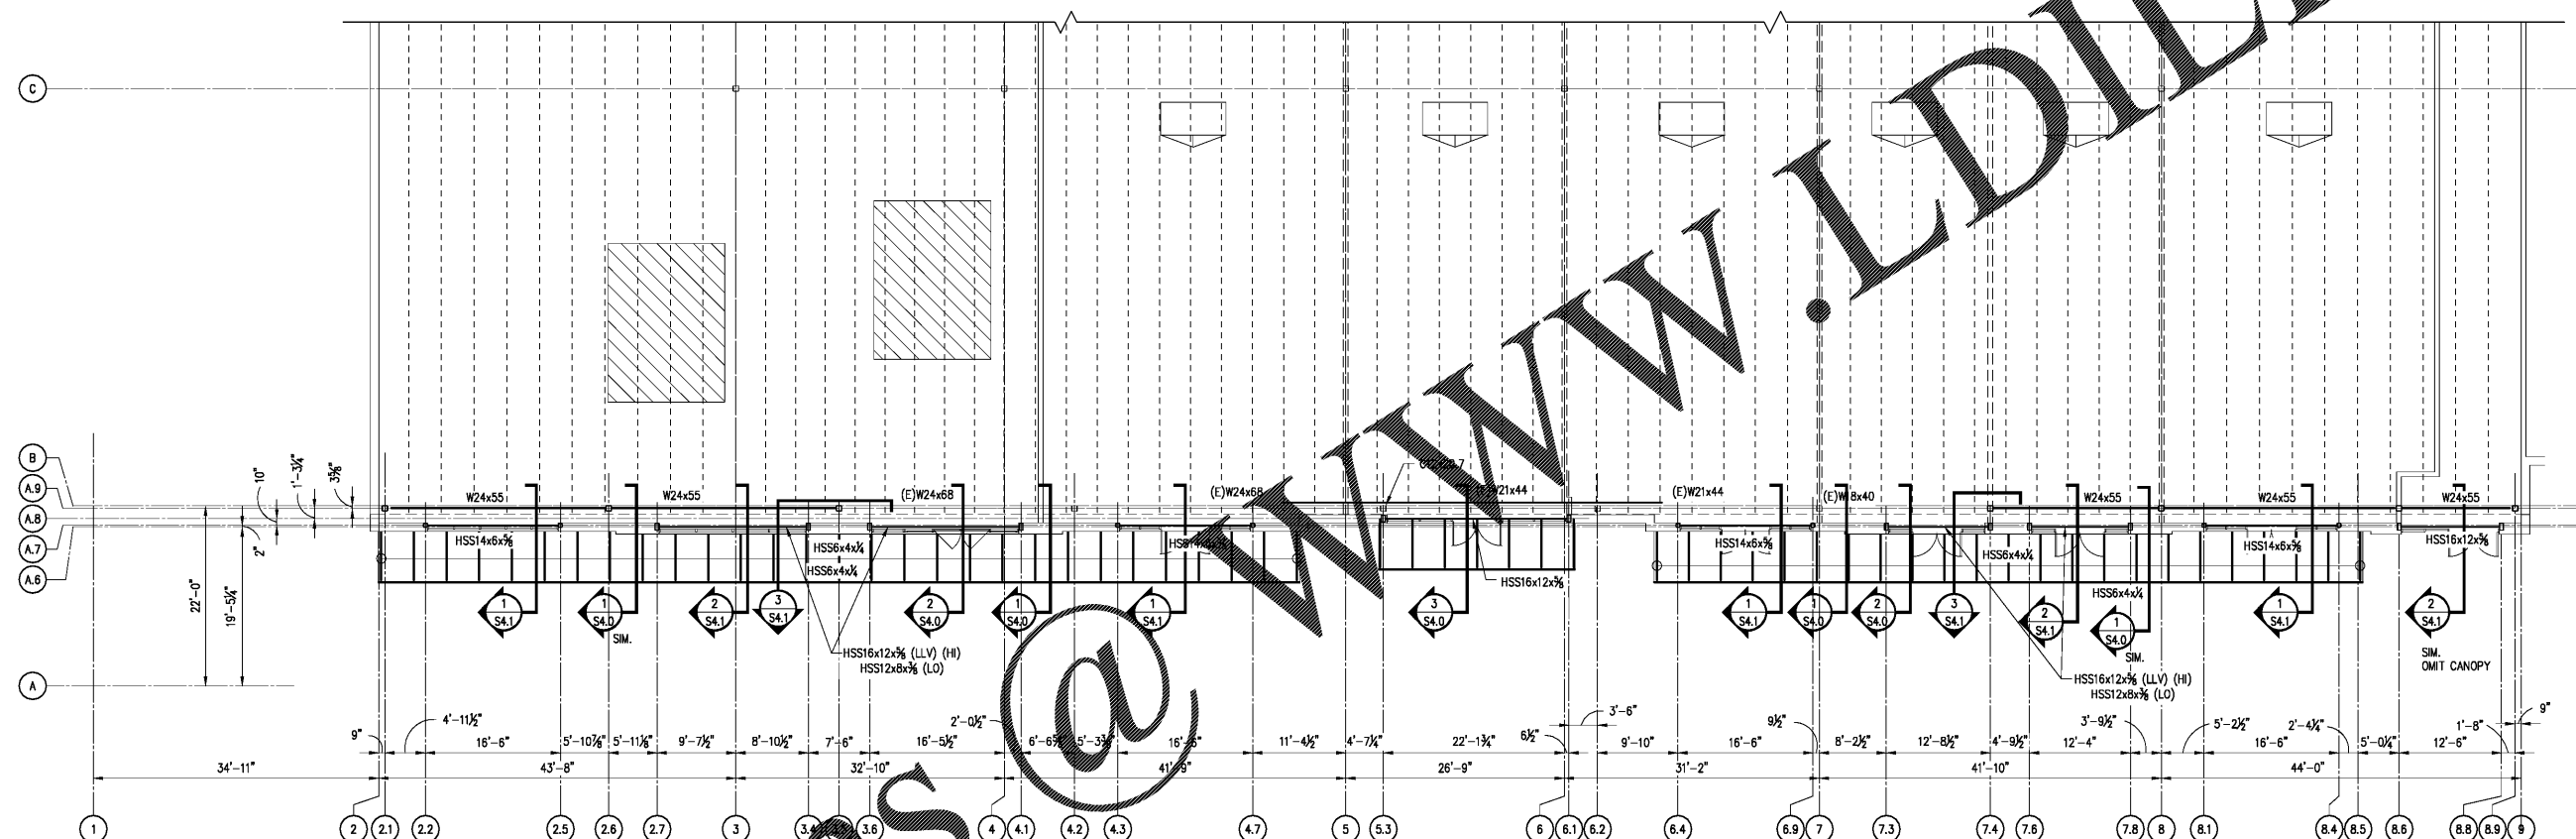

1 STOREFRONT ROOF FRAMING PLAN
 SCALE : 3/32" = 1'-0"

LEGEND
 RTU ZONE - ONE RTU UP TO 2,750LBS INCLUDING CURB WEIGHT MAY BE PLACED ANYWHERE WITHIN SHADED REGION. RTU'S SHALL BE SUPPORTED BY MIN. (2) EXISTING JOIST.
 (E) EXISTING

Order Plans

WWW.LDLine.com