

STIPULATION FOR REUSE
THIS DRAWING WAS PREPARED FOR THE PROJECT AND SITE SPECIFICALLY IDENTIFIED. IT IS NOT TO BE REUSED FOR ANY OTHER PROJECT OR SITE WITHOUT THE WRITTEN CONSENT OF pb2 ARCHITECTURE + ENGINEERING. ANY REUSE OF THIS DRAWING FOR ANY OTHER PROJECT WITHOUT THE WRITTEN CONSENT OF pb2 ARCHITECTURE + ENGINEERING IS STRICTLY PROHIBITED. REPRODUCTION OF THIS PROJECT IS NOT ALLOWED AND MAY BE CONTRARY TO THE LAW.

FAMILY DOLLAR STORE
1145 WHITE HORSE RD.
GREENVILLE, SOUTH CAROLINA

JOB NUMBER: 2017.0123




ISSUE BLOCK

CHECKED BY: JMJ
DRAWN BY: JMJ
PROTO CYCLE: 2018-01
DOCUMENT DATE: 06.22.17



WALL SECTIONS

SHEET: A4

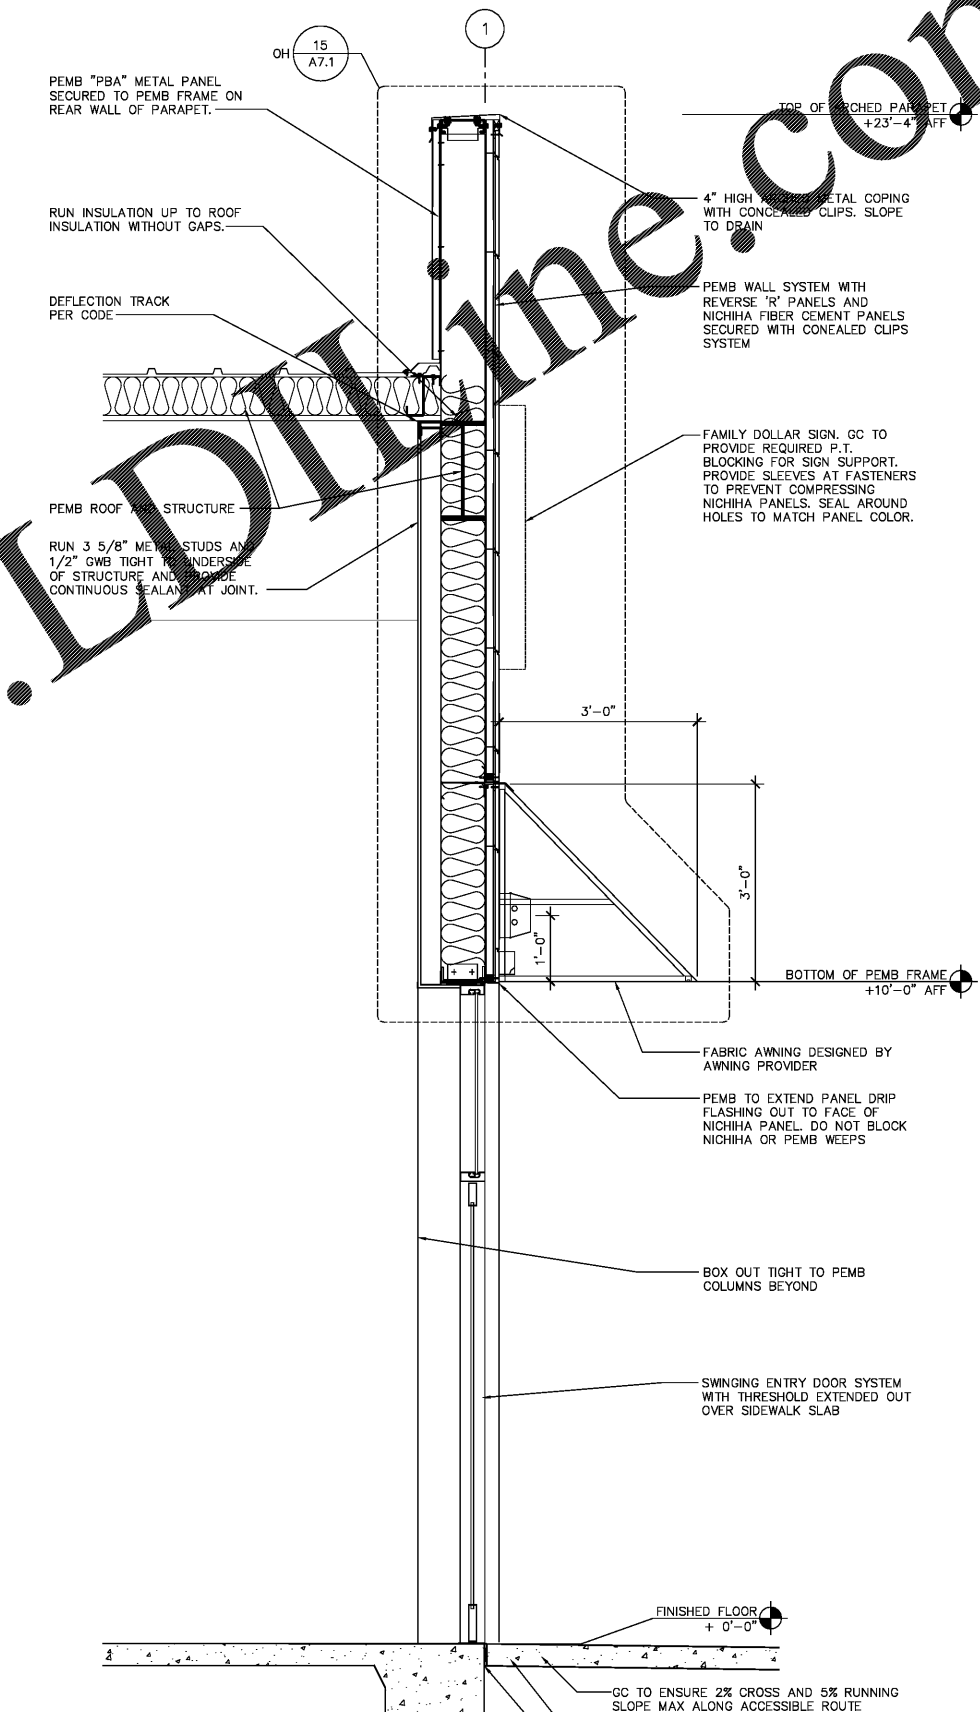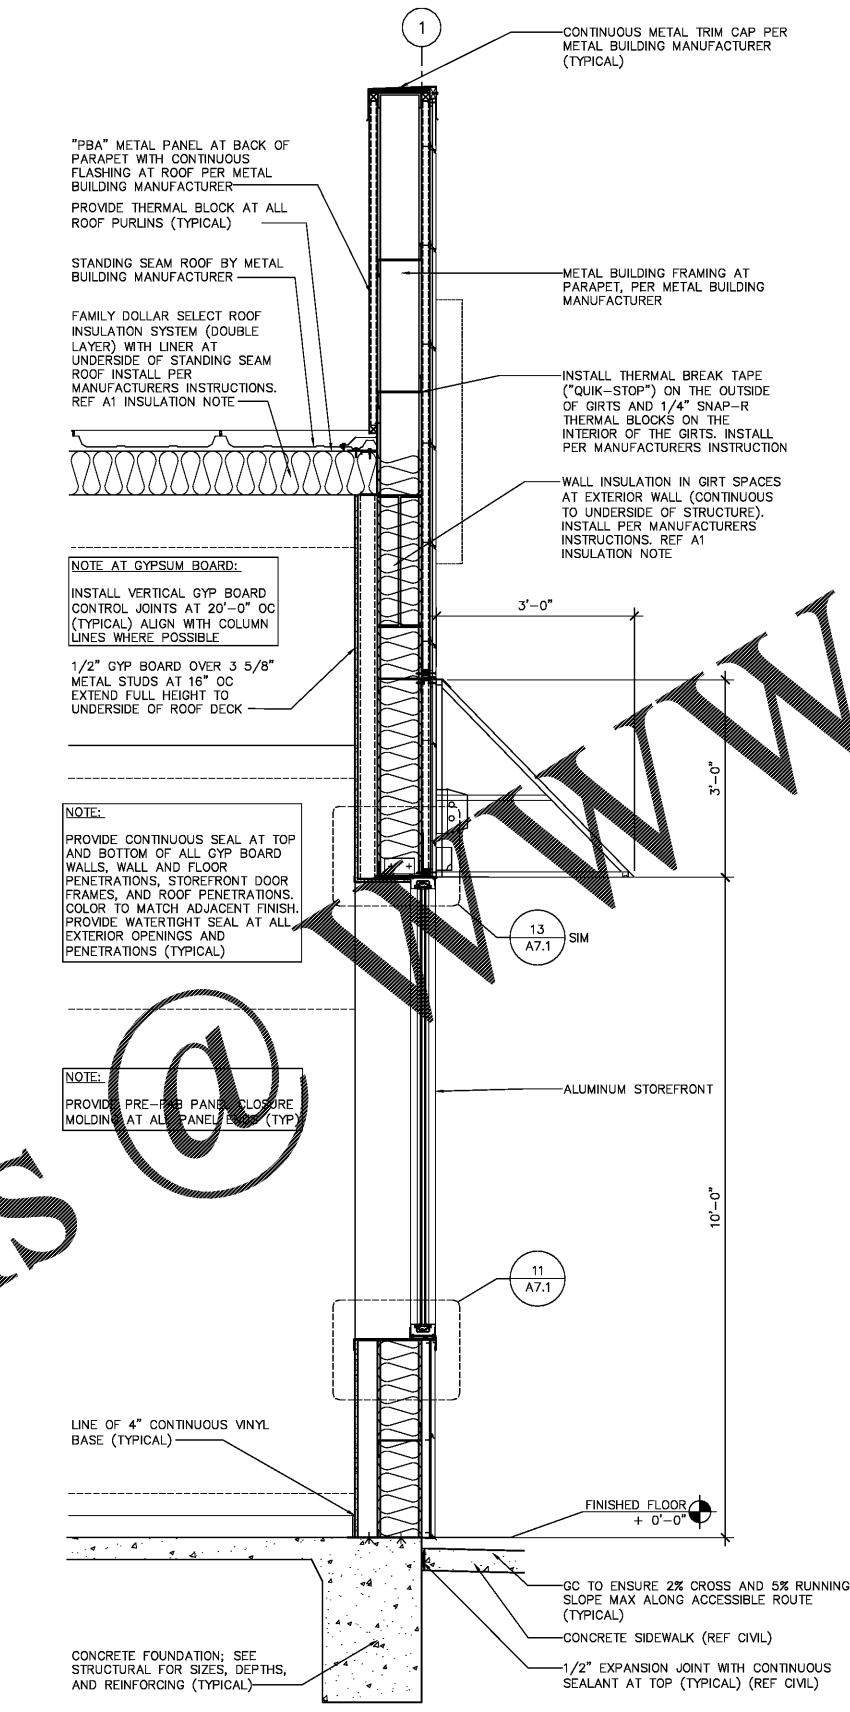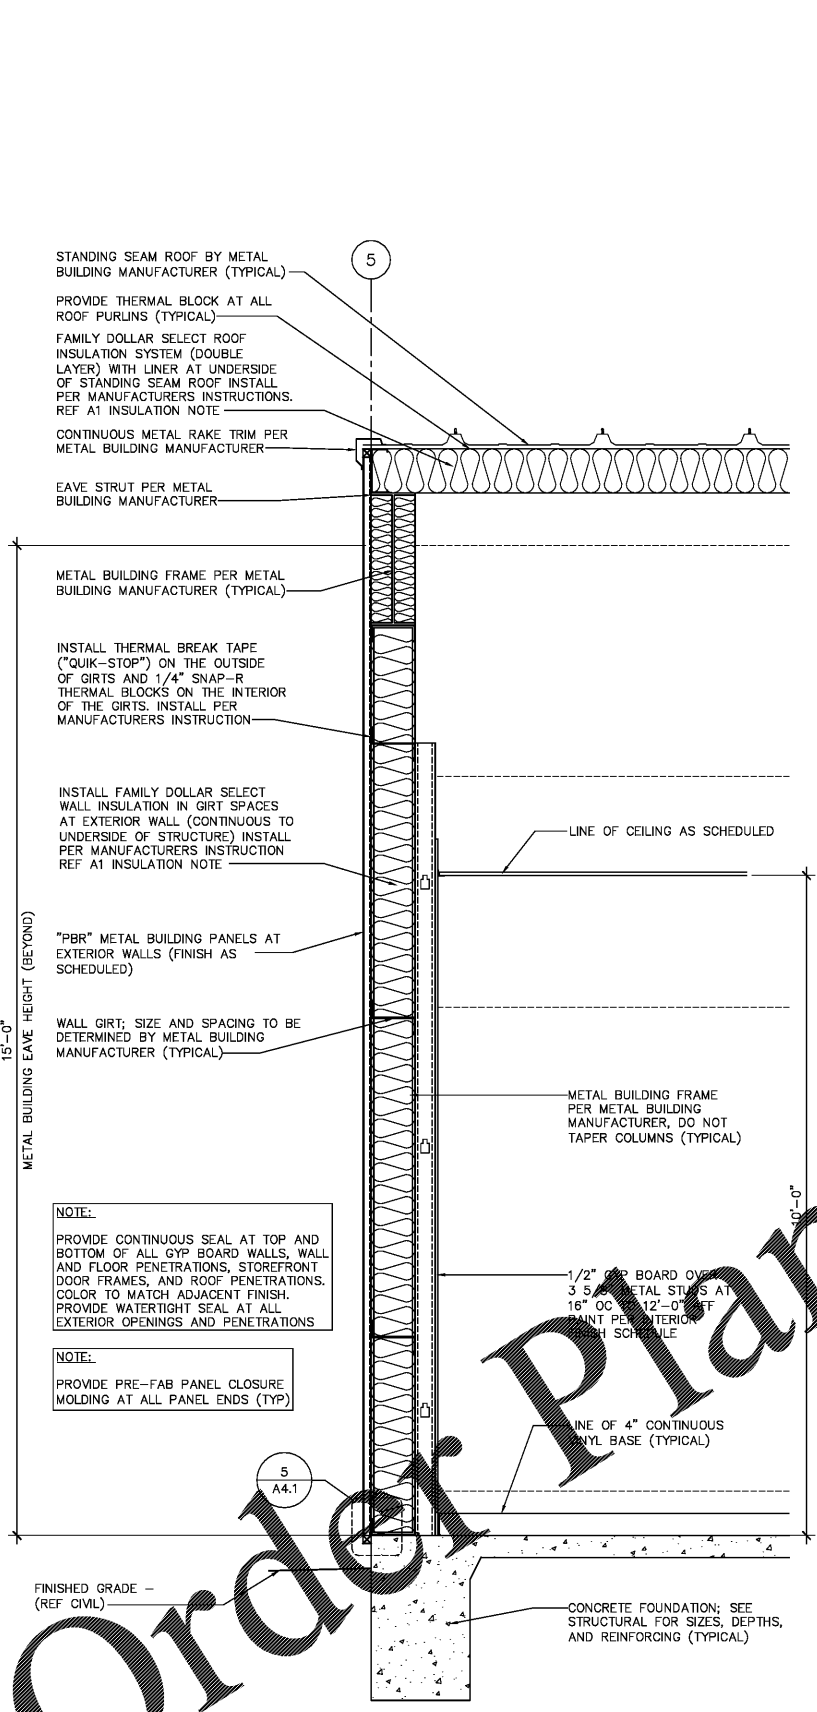

3 WALL SECTION
3/4" = 1'-0"

2 WALL SECTION
3/4" = 1'-0"

1 WALL SECTION
3/4" = 1'-0"

PRINTED: 6/22/2017 5:12 PM BY: Travis Spikes LAST SAVED: 6/22/2017 5:06 PM BY: Travis Spikes
c:\family_dollar\2017.0123_greenville.sc - white horse - durban\drawings\arch_sheets\040.dwg

Order Plans