




**C3**  
Backroom Interior Elevation  
SCALE: 1/4" = 1'-0"

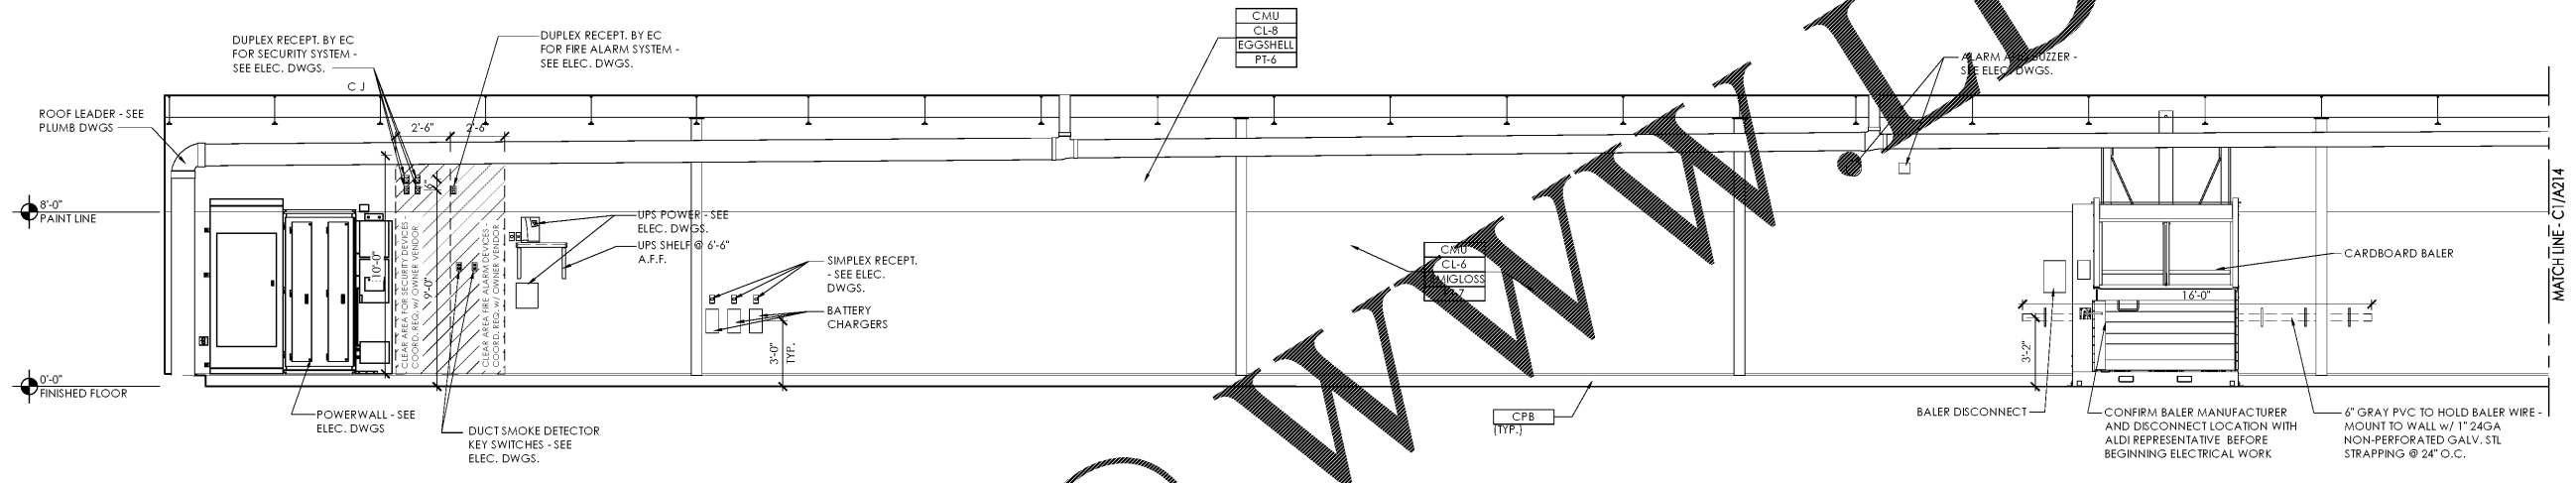

**C2**  
Backroom Interior Elevation  
SCALE: 1/4" = 1'-0"

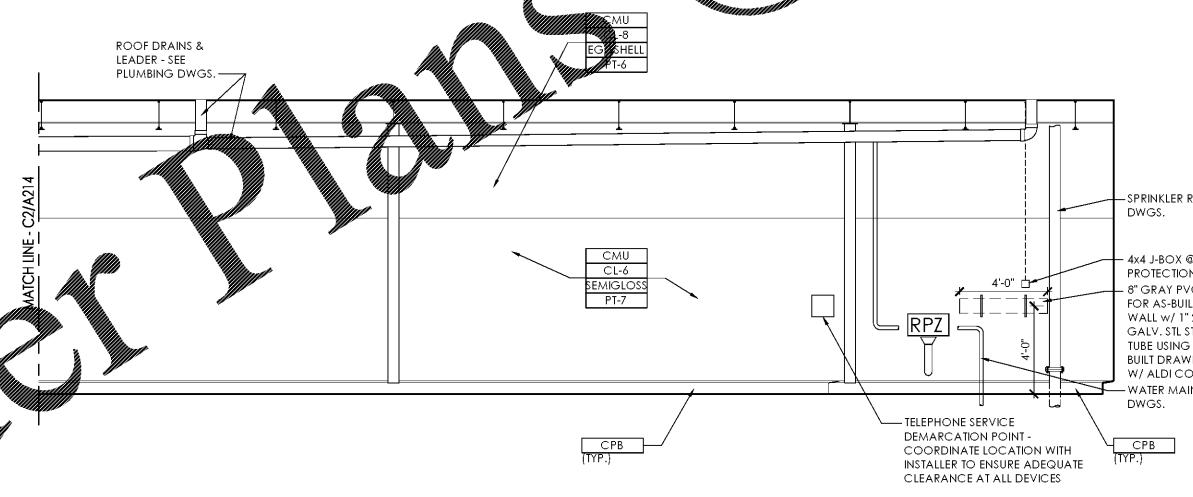

**C1**  
Backroom Interior Elevation  
SCALE: 1/4" = 1'-0"

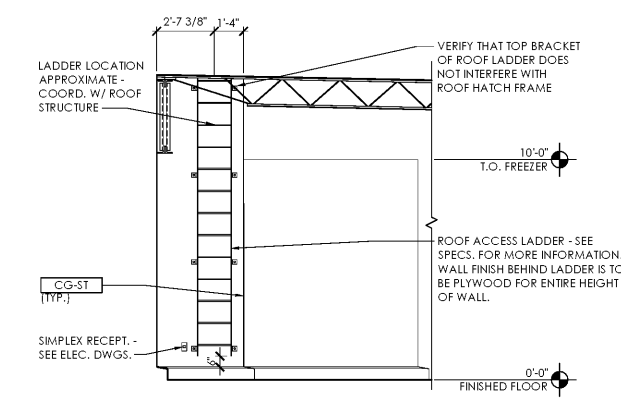

**A1**  
Backroom Interior Elevation  
SCALE: 1/4" = 1'-0"


**NOTE:**  
1. REFER TO DRAWING A-603 FOR ALL FINISH CALL-OUTS  
2. VERIFY THE LOCATION OF ELECTRICAL OUTLETS WITH ELECTRICAL PLANS BEFORE INSTALLATION. IF THERE IS A CONFLICT, NOTIFY OWNER PRIOR TO ANY WORK.

Issued:	Date:
A Client Review Set	04/07/17
B Permit Set	04/07/17
C Bid Set	09/05/17
D	

Revisions:	Date:
1	
2	
3	
4	
5	
6	
7	
8	
9	

**DO NOT SCALE PLANS**  
Copying, Printing, Software and other processes required to produce these prints on stretch or shrink the actual paper or layout. Therefore, scaling of this drawing may be inaccurate. Contact us consultants with any need for additional dimensions or clarifications.

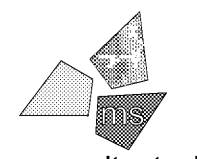


**ms consultants, inc.**  
engineers, architects, planners  
2221 Schrock Road  
Columbus, Ohio 43229-1547  
phone 614.898.7100  
fax 614.898.7570

DRAWN BY: MYG  
REVIEWED BY: MJB/CLR

Seal

PROFESSIONAL OF RECORD:  
ERIC ELIZONDO No. 0401016074  
EXP. DATE: 06/30/2018

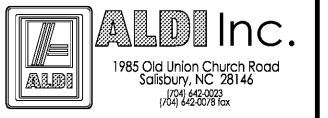

ALDI Inc. Store #: 161  
VA Beach Blvd & Thalia  
4220 Virginia Beach Blvd  
Virginia Beach, VA 23452  
Willis Wayside  
Project Name & Location:

Interior Elevations	
Drawing Name:	
Prototype Rls. 02/08/17	Project No. 40320-40
Type: RHSD-V7	
	A-214
Scale: As Noted	Drawing No.

Order Plans @

WWW.LDILine.com