

OWNER:





BODDIE-NOELL ENTERPRISES, INC.
 P.O. BOX 1908
 ROCKY MOUNT, NC 27802-1908
 (252) 937-2800

NO.	DATE	DESCRIPTION

WALL SECTIONS

DATE: 6-23-17

SHEET NUMBER: A-6.1

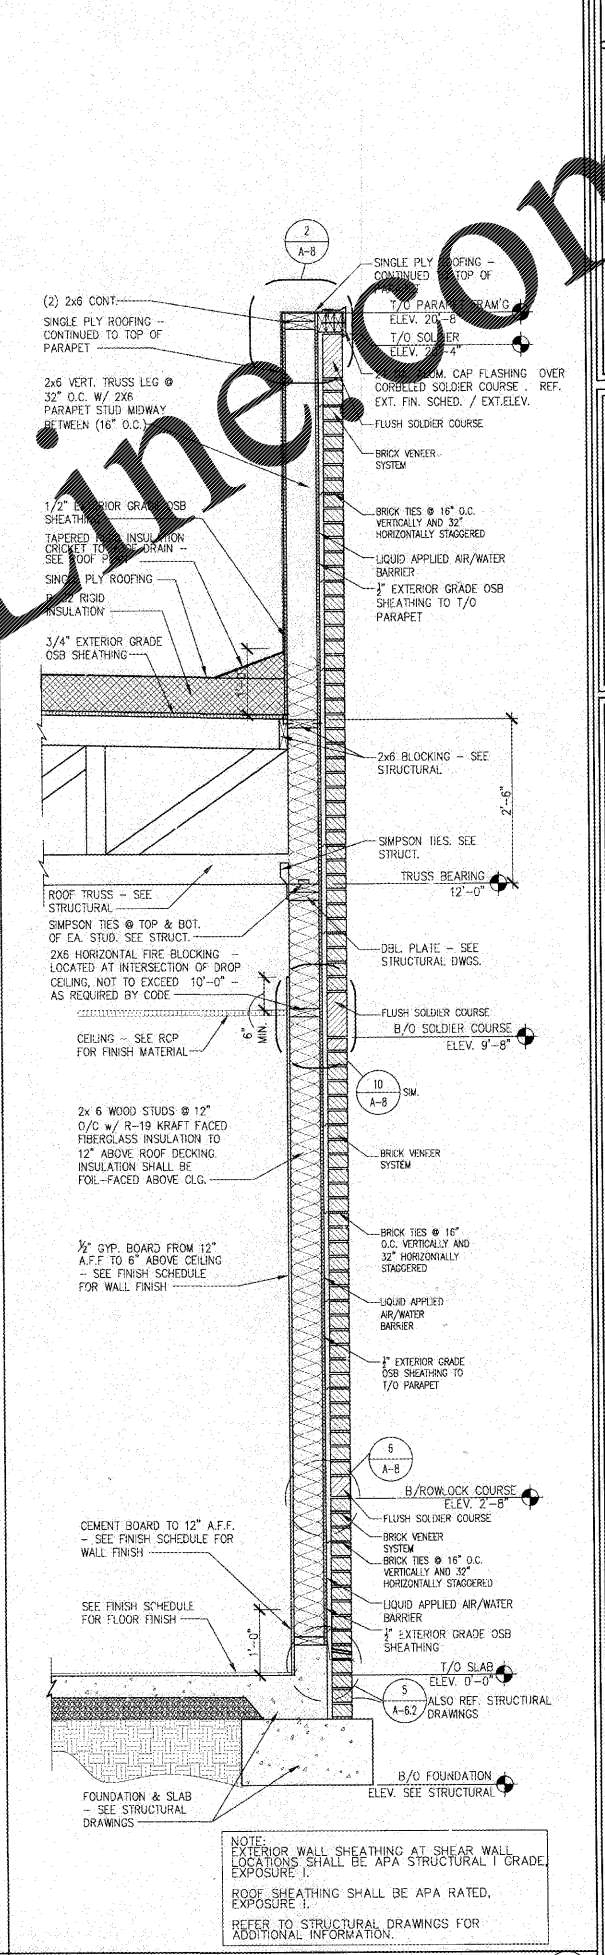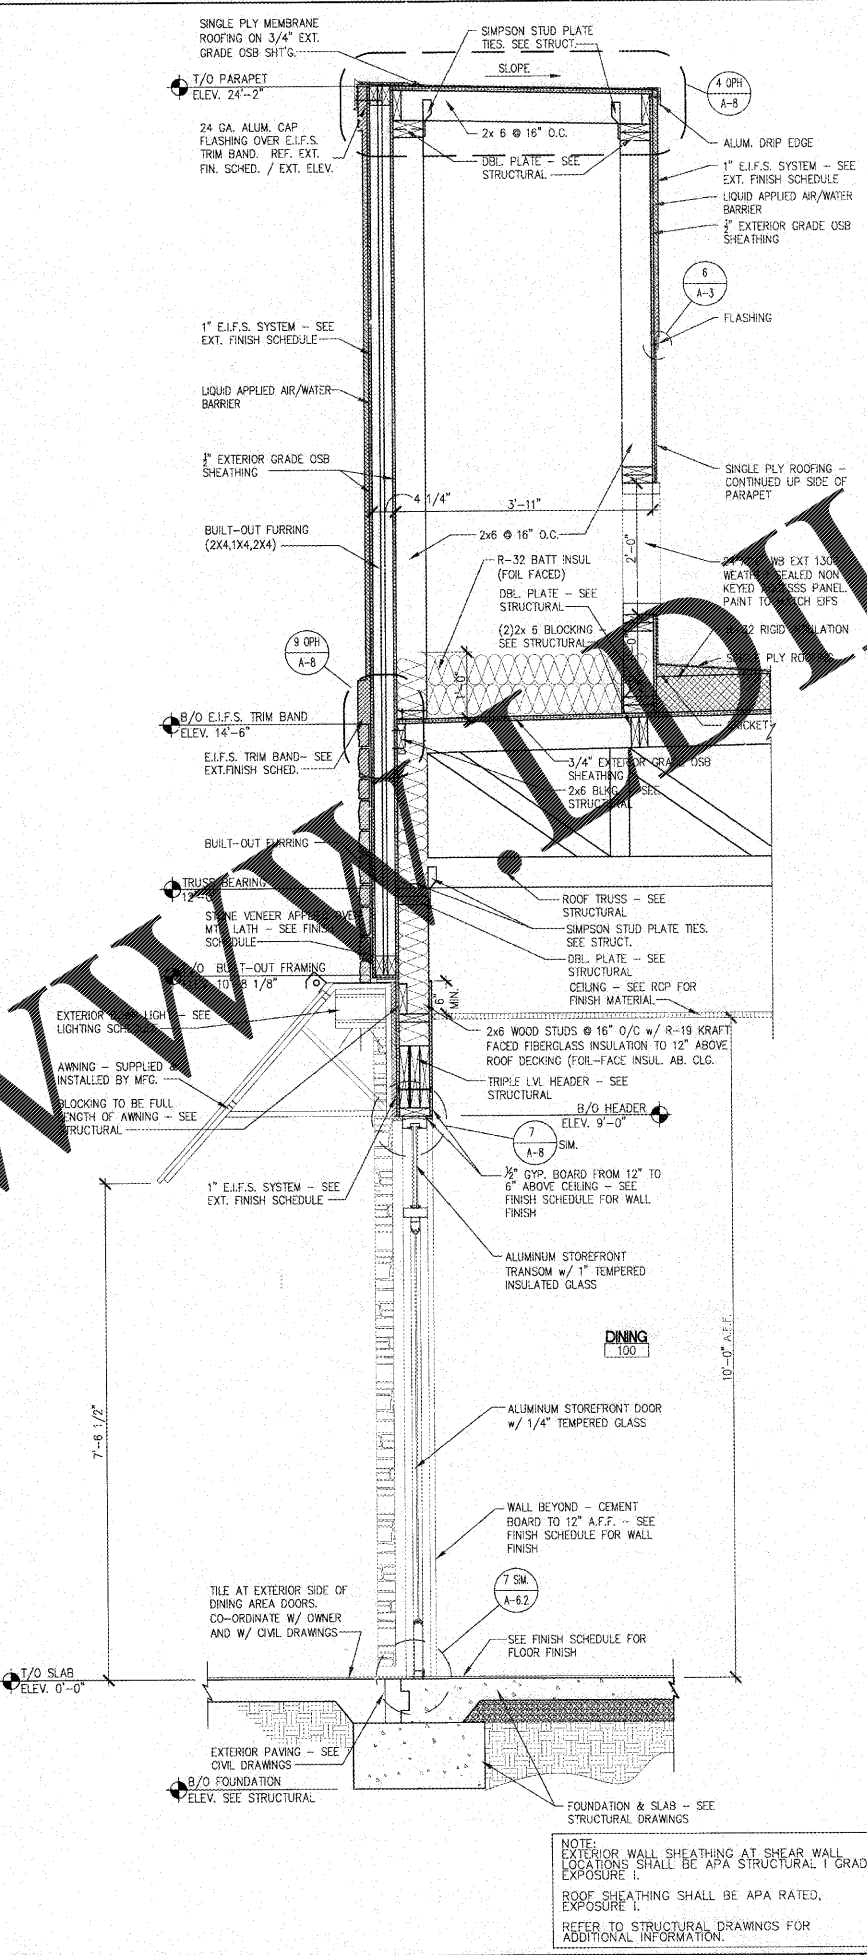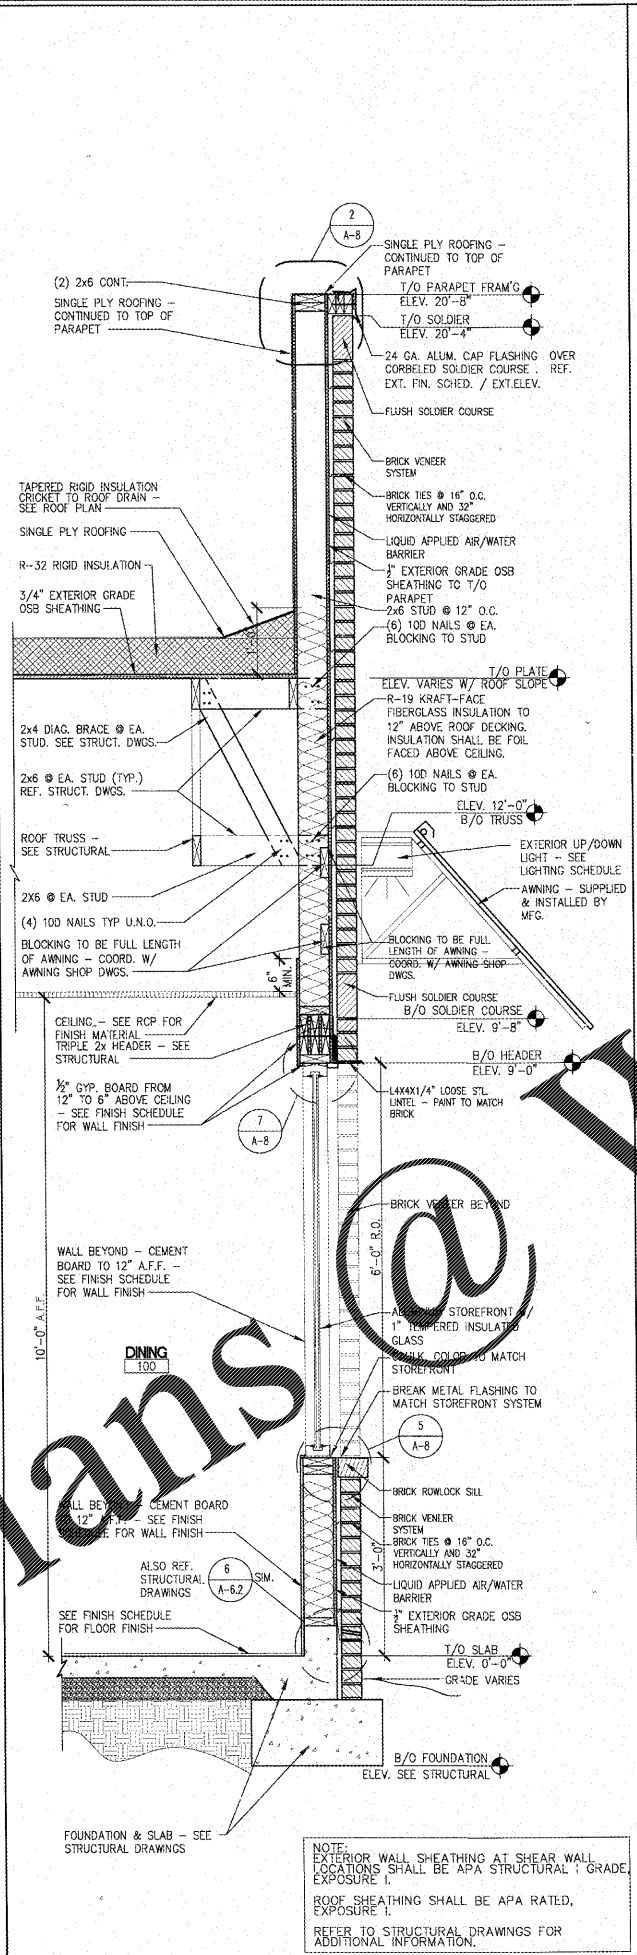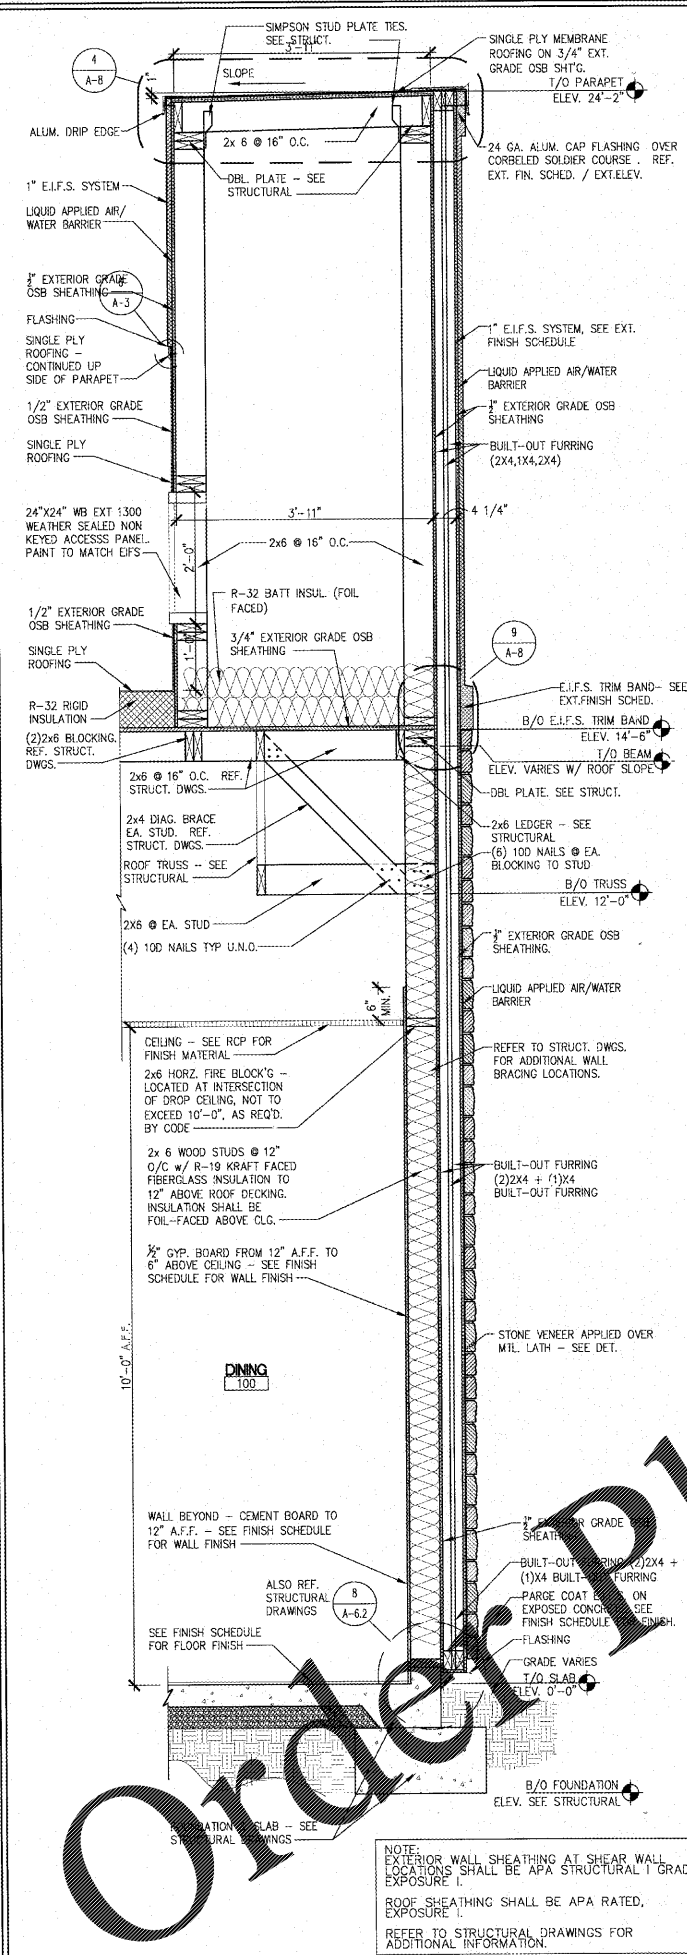

WALL SECTION • DINING AREA AND EXT BUILD-OUT
 SCALE: 3/4" = 1'-0" 1

WALL SECTION • DINING AREA STOREFRONT
 SCALE: 3/4" = 1'-0" 2

WALL SECTION • SIDE ENTRY
 SCALE: 3/4" = 1'-0" 3

WALL SECTION
 SCALE: 3/4" = 1'-0" 4

NOTE:
 EXTERIOR WALL SHEATHING AT SHEAR WALL LOCATIONS SHALL BE APA STRUCTURAL I GRADE EXPOSURE I.
 ROOF SHEATHING SHALL BE APA RATED, EXPOSURE I.
 REFER TO STRUCTURAL DRAWINGS FOR ADDITIONAL INFORMATION.

NOTE:
 EXTERIOR WALL SHEATHING AT SHEAR WALL LOCATIONS SHALL BE APA STRUCTURAL I GRADE EXPOSURE I.
 ROOF SHEATHING SHALL BE APA RATED, EXPOSURE I.
 REFER TO STRUCTURAL DRAWINGS FOR ADDITIONAL INFORMATION.

NOTE:
 EXTERIOR WALL SHEATHING AT SHEAR WALL LOCATIONS SHALL BE APA STRUCTURAL I GRADE EXPOSURE I.
 ROOF SHEATHING SHALL BE APA RATED, EXPOSURE I.
 REFER TO STRUCTURAL DRAWINGS FOR ADDITIONAL INFORMATION.

NOTE:
 EXTERIOR WALL SHEATHING AT SHEAR WALL LOCATIONS SHALL BE APA STRUCTURAL I GRADE EXPOSURE I.
 ROOF SHEATHING SHALL BE APA RATED, EXPOSURE I.
 REFER TO STRUCTURAL DRAWINGS FOR ADDITIONAL INFORMATION.

Order Plans

WWW.DLINE.COM