




1 (SOUTH) ELEVATION
A4 SCALE: 1/8"=1'-0"

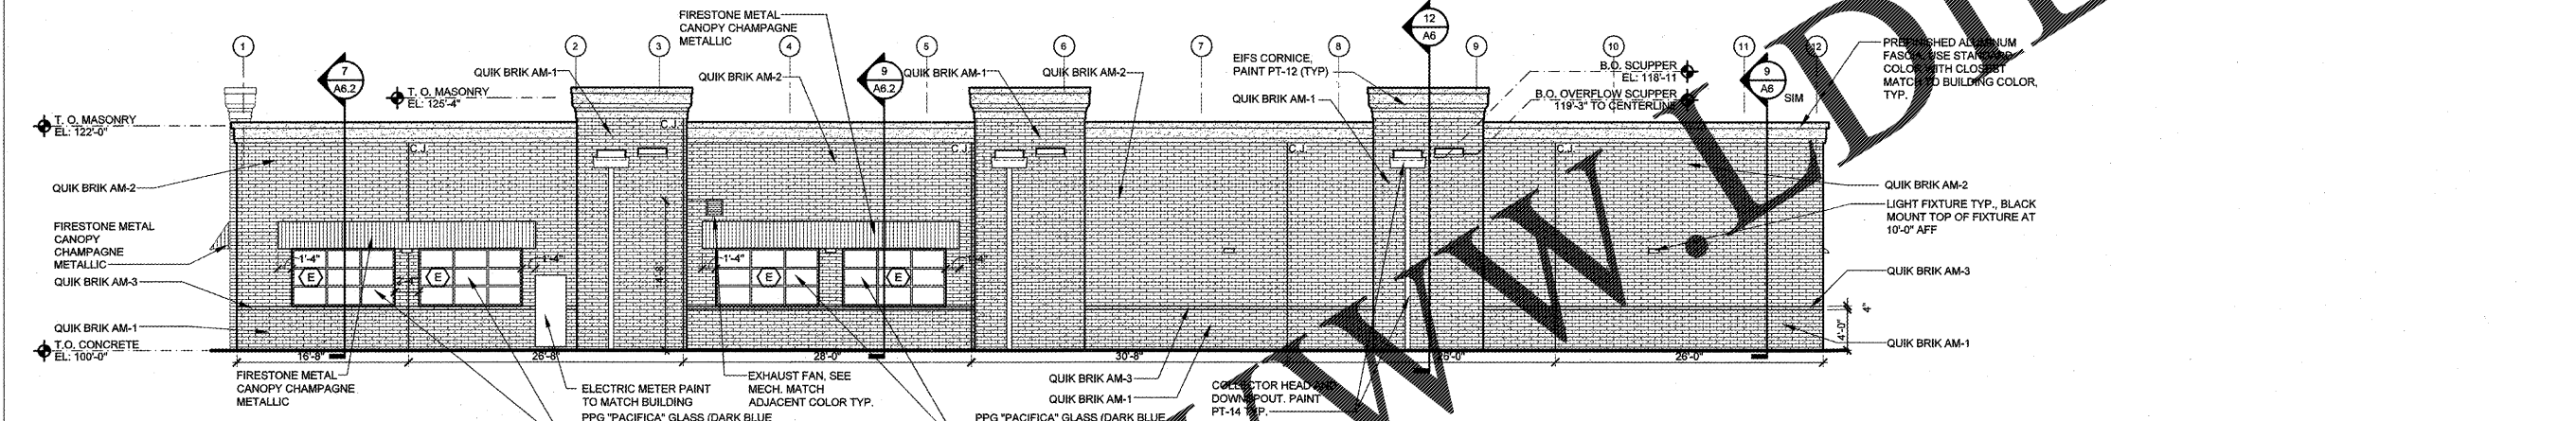


6 (NORTH) ELEVATION
A4 SCALE: 1/8"=1'-0"

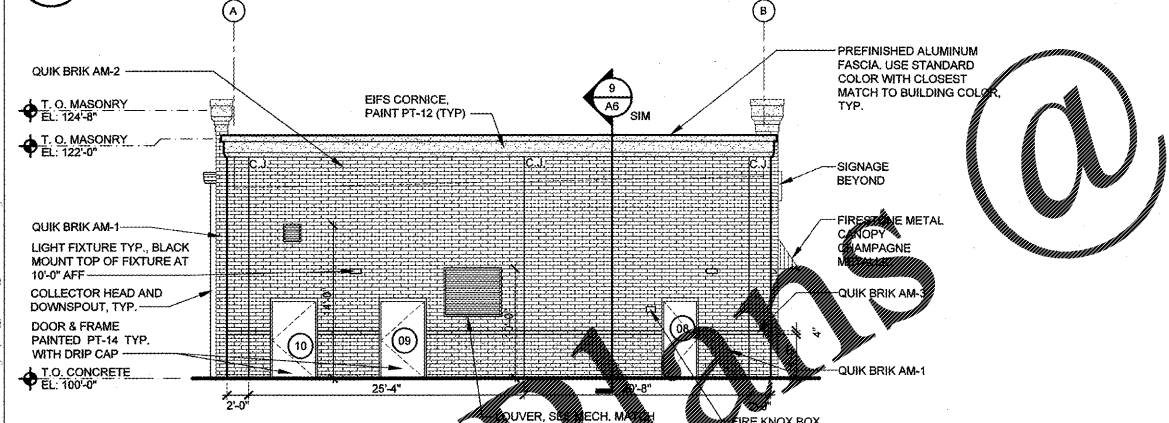


11 (EAST) ELEVATION
A4 SCALE: 1/8"=1'-0"

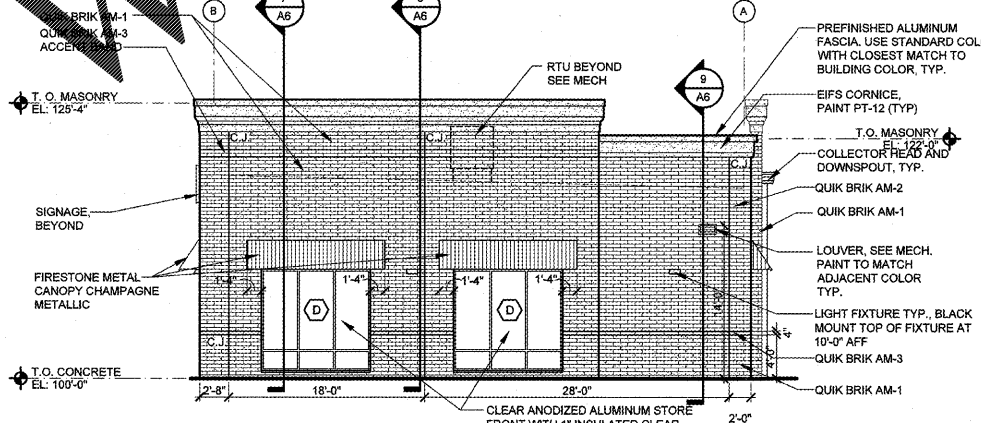


16 (WEST) ELEVATION
A4 SCALE: 1/8"=1'-0"

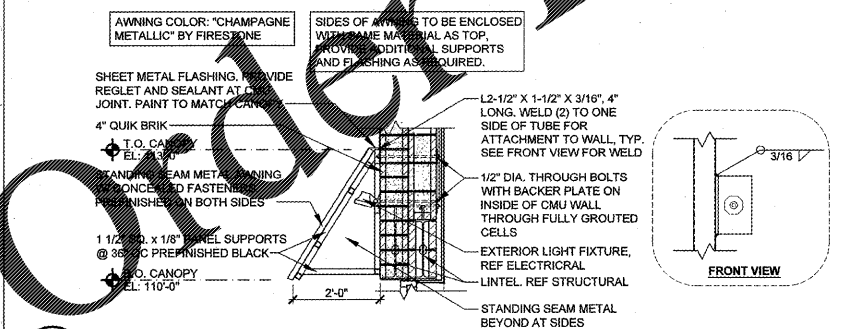

10 STANDING SEAM METAL AWNING SECTION
A4 SCALE: 1/2"=1'-0"

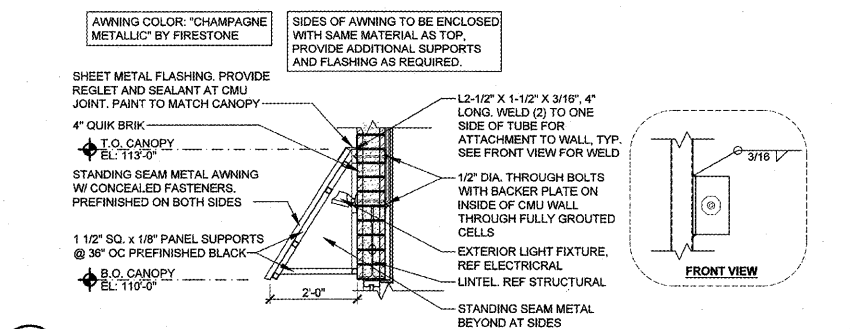

11 STANDING SEAM METAL AWNING SECTION
A4 SCALE: 1/2"=1'-0"

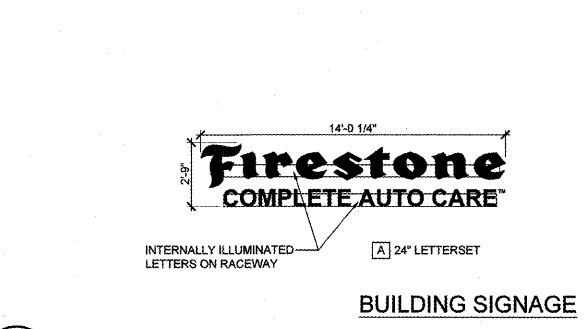

20 SIGNAGE DETAIL
A4 SCALE: 1/4"=1'-0"

QUICK BRICK SHALL TRANSITION AT ALL OUTSIDE CORNERS PER MANUFACTURER STANDARDS, TO HAVE FINISHED EDGE ON FRONT AND SIDE OF EACH BLOCK.

EIFS CORNICE TO HAVE A SMOOTH FINISH, REF SPECIFICATIONS

MATERIAL KEY
AM-1: QUICK BRICK PROMENADE BLEND
AM-2: QUICK BRICK LAWSON
AM-3: QUICK BRICK AUTUMN (NO FLASH)

GENERAL NOTES:
1. SEE DETAIL 17/A6 FOR MASONRY CONTROL JOINT DETAIL
2. PROVIDE DRIP CAP OVER ALL MAN DOORS SEE DETAIL 17/A8
3. PAINT ALL EXPOSED LINTELS & JAMBS TO MATCH ADJACENT BUILDING COLOR.
4. SEE ELECTRICAL FOR SIGNAGE OPERATING TIME SETUP
5. INSTALLATION OF BUILDING SIGNS AND STREET SIGN BY SIGN VENDOR, G.C. TO PROVIDE WIRING REFER ELECTRICAL.
6. REFER SHEET A8 FOR PAINT COLOR KEY.
7. ANY EXTERIOR CONSTRUCTION JOINTS, CONTROL JOINT, AND CRACK OF ABUTTING JOINTS MUST BE PROTECTED WITH AN APPROPRIATE PRODUCT APPLIED TO PROVIDE AN AIR, MOISTURE, AND WATER TIGHT EXTERIOR REFER TO SPECIFICATION SECTION 09200 FOR PRODUCTS

SGA Design Group, P.C.
143 West Boulder, Suite 550
Tulsa, Oklahoma 74119-3609
P. 918.567.8600
F. 918.567.8601
www.sgaesigngroup.com

Firestone COMPLETE AUTO CARE

THIS DRAWING IS THE PROPERTY OF INTERSTATE METAL OPERATIONS, L.L.C. AND IS LOANED TO THE FIRESTONE CORPORATION THAT IT IS NOT TO BE USED IN ANY MANNER UNRELATED TO THE INTERESTS OF INTERSTATE METAL OPERATIONS, L.L.C. THE ACCEPTANCE OF THIS DRAWING WILL BE CONSIDERED AN ACCEPTANCE OF THE FOREGOING CONDITION AND AS NECESSARY TO THE EXCLUSIVE ADVANTAGE IN AID TO THE SIGNATURE OF INTERSTATE METAL OPERATIONS, L.L.C.

NEW FCAC STORE
2015 - JUNE-ER - RIGHT
1900 RICHMOND ROAD
WILLIAMSBURG, VA

COMMONWEALTH OF VIRGINIA
DOUG TAYRIN
Lic. No. 0401014956

ISSUE BLOCK	
PROPERTY NO.:	167739
6 DIGIT NO.:	785533
4 DIGIT NO.:	6868
ACR PROJECT NUMBER:	1655B14
TO PERMIT:	DATE: 09/10/17
TO BID:	DATE: TBD
DRAWN BY:	JD
CHECKED BY:	MGC
SHEET TITLE:	EXTERIOR ELEVATIONS & DETAILS
SHEET NUMBER:	A4