




**3 Corner Pilaster Detail @ 4'-0"**  
SCALE: 1/2" = 1'-0"

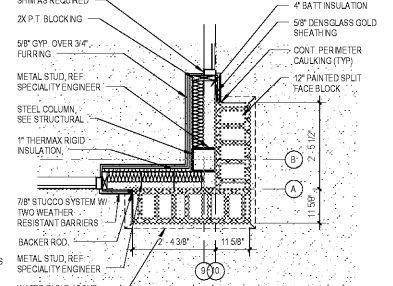


**4 Corner Pilaster Detail @ 2'-0"**  
SCALE: 1/2" = 1'-0"

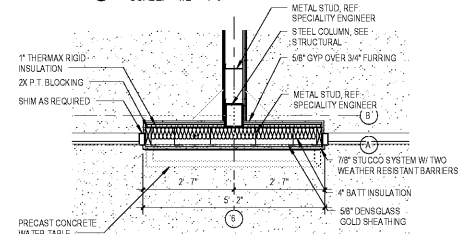


**5 Pilaster 2 Detail @ 4'-0"**  
SCALE: 1/2" = 1'-0"

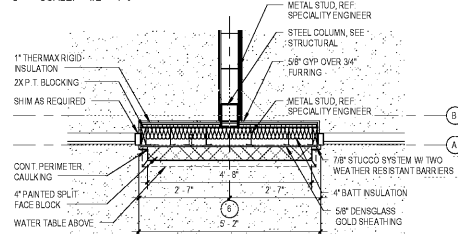


**6 Pilaster 2 Detail @ 2'-0"**  
SCALE: 1/2" = 1'-0"

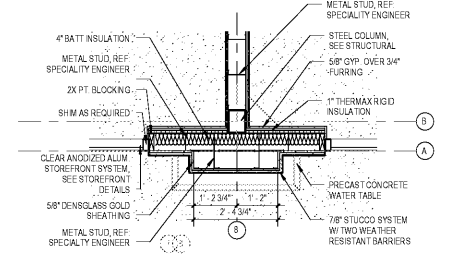


**7 Pilaster Detail @ 4'-0"**  
SCALE: 1/2" = 1'-0"

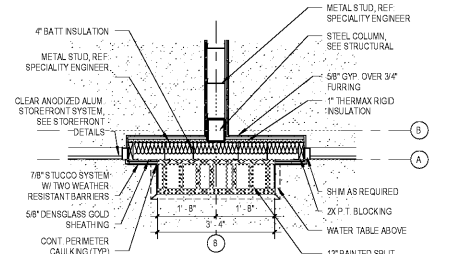


**8 Pilaster Detail @ 2'-0"**  
SCALE: 1/2" = 1'-0"

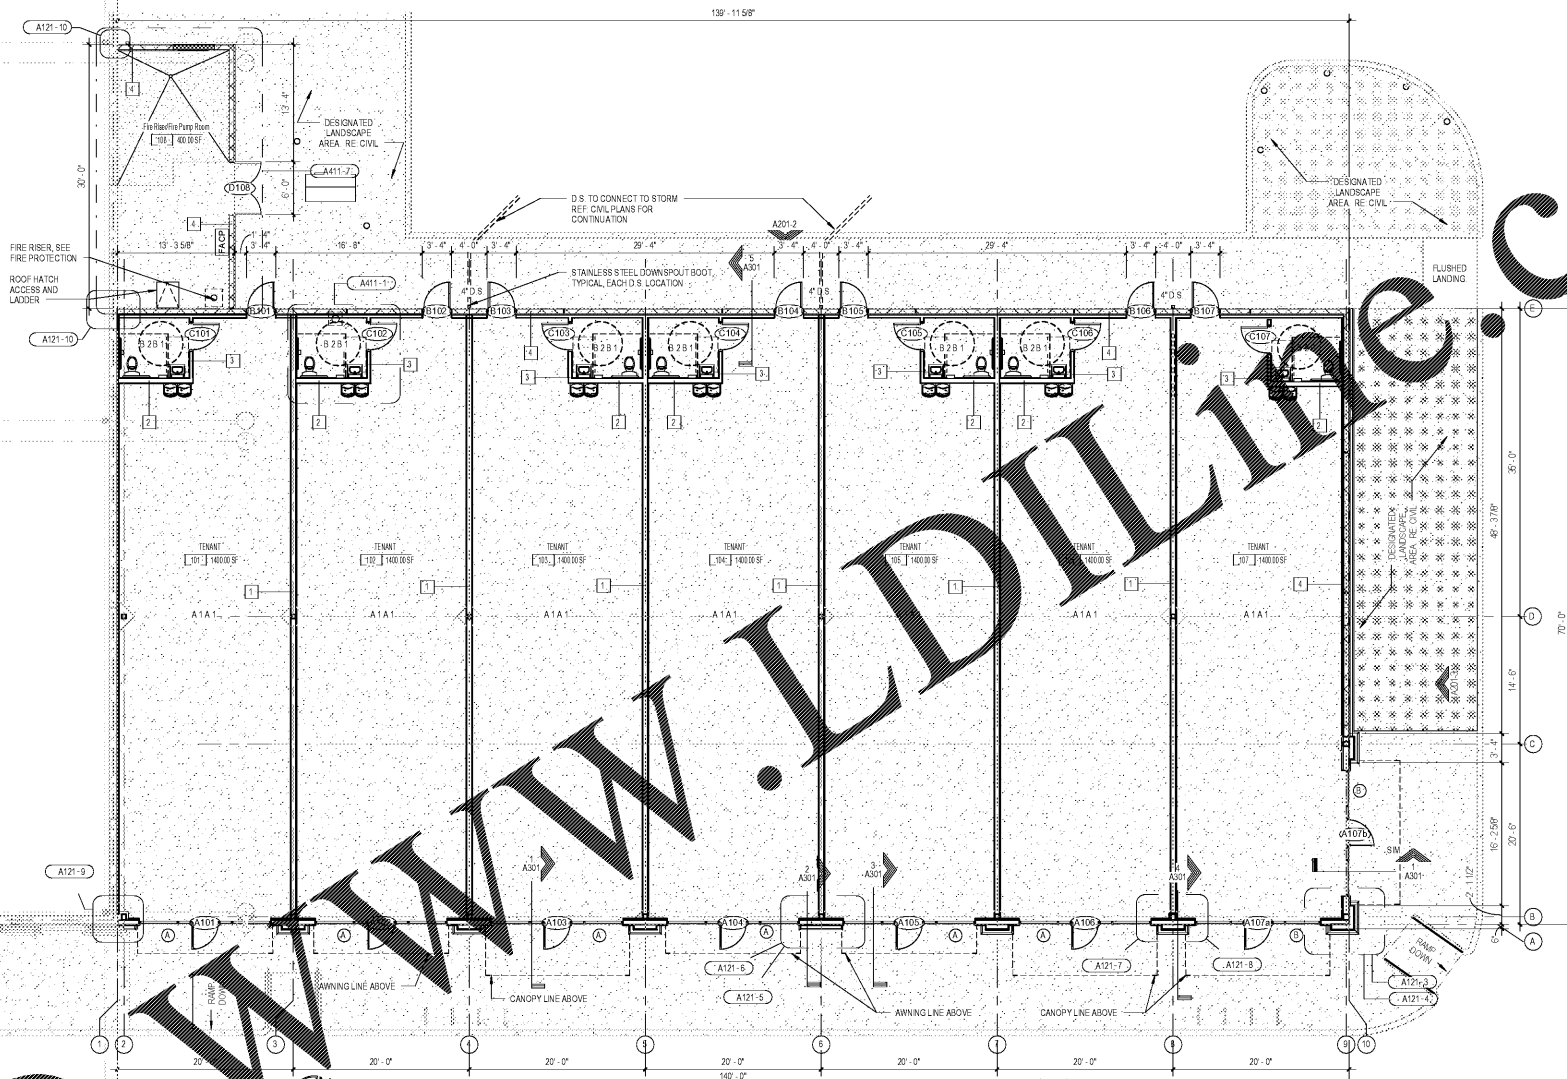


**1 Floor Plan**  
SCALE: 1/8" = 1'-0"

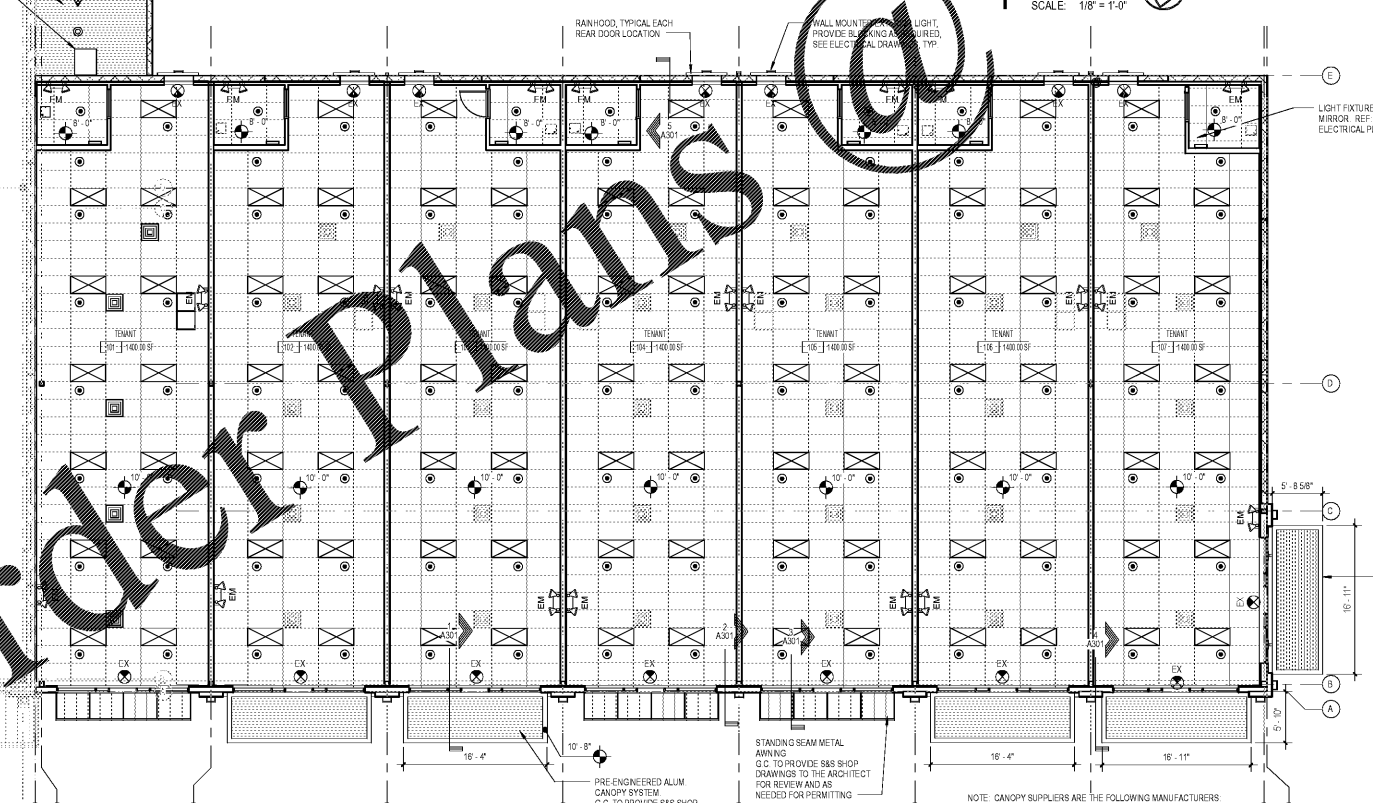

**2 Reflected Ceiling Plan**  
SCALE: 1/8" = 1'-0"

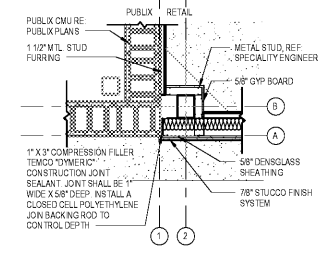

**9 Expansion Joint Plan Detail**  
SCALE: 1/2" = 1'-0"

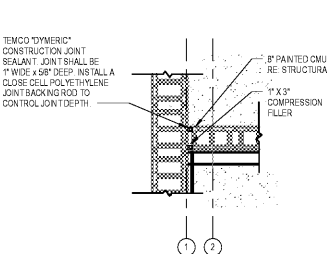

**10 Expansion Joint Plan Detail**  
SCALE: 1/2" = 1'-0"

**Reflected Ceiling Plan Legend**

SYMBOL	DESCRIPTION
	EMERGENCY EXIT SIGN, RE: ELECTRICAL
	EMERGENCY EXIT LIGHT, RE: ELECTRICAL
	EXTERIOR OR EMERGENCY EXIT LIGHT, RE: ELECTRICAL
	2X4 ACOUSTIC CEILING TILE (ACT)
	2X2 ACOUSTIC CEILING TILE (ACT)
	2X4 LIGHT FIXTURE, RE: ELECTRICAL
	2X2 LIGHT FIXTURE, RE: ELECTRICAL
	2X2 RETURN REGISTER, RE: MECHANICAL
	2X2 SUPPLY DIFFUSER, RE: MECHANICAL
	CEILING ACCESS HATCH
	ROOF ACCESS HATCH

**Reflected Ceiling Plan Legend**  
SCALE: 1/8" = 1'-0"

**Finish Schedule**

FLOOR MATERIAL	WALL BASE MATERIAL	WALL MATERIAL	CEILING MATERIAL
A SEALED CONCRETE	1 NONE	A PAINT READY	1 ACQUISITAL LAY-IN TILE
B VCT TILE	2 VINYL	B EMAMEL PAINTED GYPSUM BOARD	2 PAINTED GYPSUM BOARD
C CERAMIC TILE	3 CERAMIC	C CERAMIC TILE	3 EXPOSED MTL DECKING
D NOT USED	4 NOT USED	D EMAMEL PAINTED CONCRETE BLOCK	4 NOTURED

1925 Prospect Ave.  
Orlando, FL 32814  
P (407) 661-9100  
F (407) 661-9101  
www.r.p.a.com

**Publix Super Markets, Inc.**  
3300 Public Corporate Pkwy  
Lakeland, Florida

**PublixRetail @ Lake Crossing**  
South Lake Drive & Platt Springs Road  
Lexington, South Carolina

**Client Name**  
Publix Super Markets, Inc.  
3300 Public Corporate Pkwy  
Lakeland, Florida

**Project Name**  
PublixRetail @ Lake Crossing  
South Lake Drive & Platt Springs Road  
Lexington, South Carolina

**Sheet Title**  
Floor and Reflecting Ceiling Plan

**Revision Schedule**

No.	Description	Date
A	100% Public Submission	03-31-17
B	Public Review	05-17-17
C	Issued for Bid/Permit	05-10-17

**Sheet No.**  
A121