


Order Plans

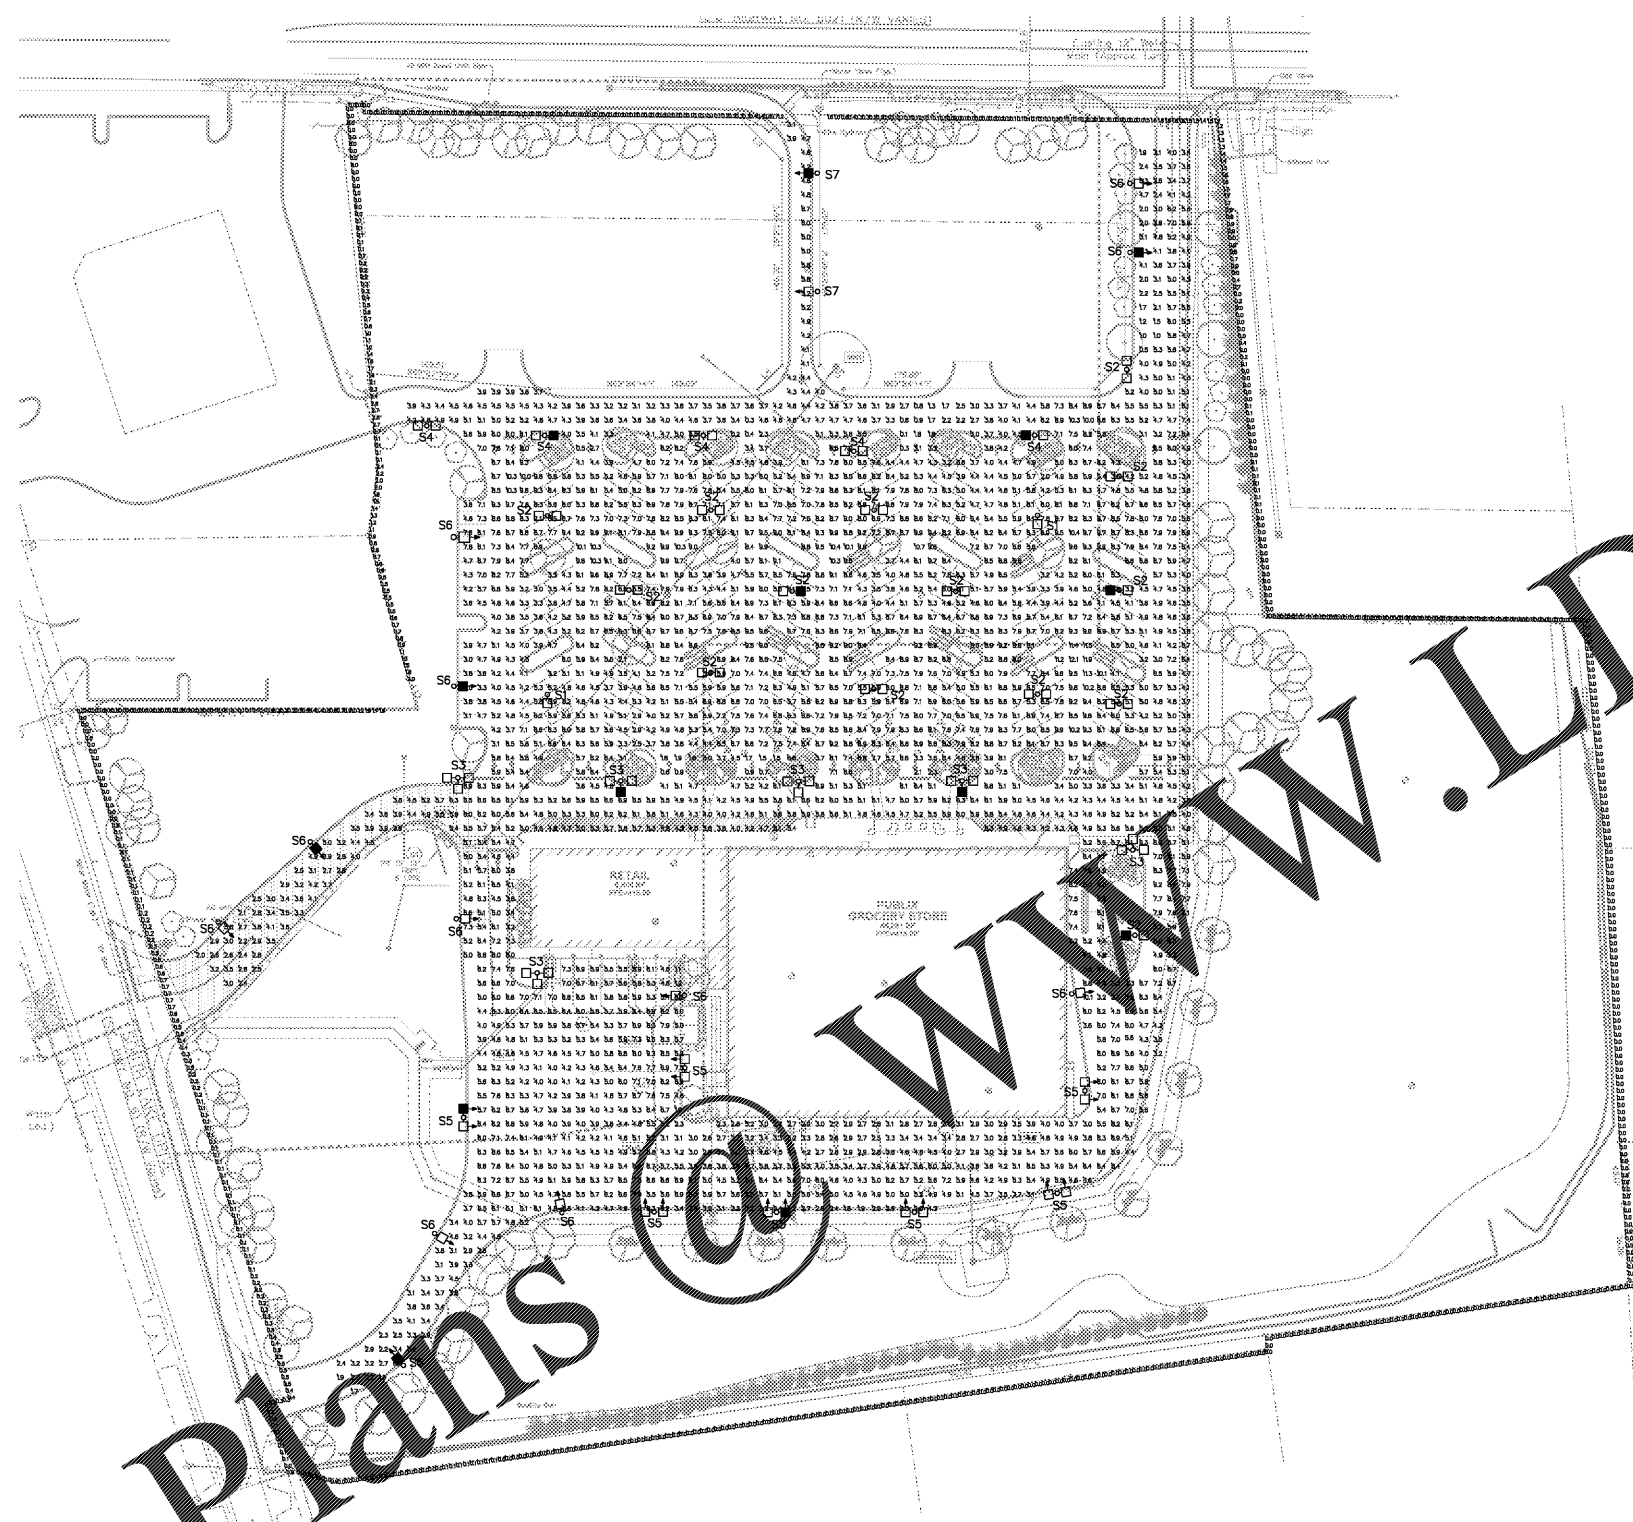

SITE PHOTOMETRIC PLAN
SCALE: 1" = 50' - 0"

Calculation Summary							
Label	Units	Avg	Max	Min	Avg/Min	Max/Min	Max/Avg
Parking Area	Fc	5.60	12.1	0.1	56.00	121.00	N.A.
Property Line	Fc	0.21	2.8	0.0	N.A.	N.A.	N.A.

Luminaire Schedule							
Symbol	Tag	Qty	Label	Arrangement	LLF	M.H.	
⊙	S1	2	VP-L-96NB-280-4K-T5W 1	SINGLE	0.900	30'	
⊙	S2	14	VP-L-96NB-280-4K-T5CM	BACK-BACK	0.900	30'	
⊙	S3	6	VP-L-96NB-280-4K-T5W	3 @ 90 DEGREES	0.900	30'	
⊙	S4	5	VP-L-96NB-280-4K-T5W 2	BACK-BACK	0.900	30'	
⊙	S5	7	VP-L-96NB-280-4K-T4-BLC	TWIN	0.900	30'	
⊙	S6	12	VP-L-96NB-280-4K-T4	SINGLE	0.900	30'	
⊙	S7	2	VP-L-96NB-280-4K-T2 1	SINGLE	0.900	30'	

<p>PROJECT NO. 210102</p> <p>DATE 03/17/17</p> <p>DRAWN SW</p> <p>CHECKED CS</p>	<p>REVISIONS</p> <table border="1"> <tr> <th>No.</th> <th>Description</th> <th>Date</th> </tr> <tr> <td>A</td> <td>100% Final</td> <td>03/17/17</td> </tr> <tr> <td>B</td> <td>100% Public</td> <td>05/17/17</td> </tr> <tr> <td>C</td> <td>INTEGRATED FOR BUILDING PERMIT</td> <td>06/10/17</td> </tr> </table>	No.	Description	Date	A	100% Final	03/17/17	B	100% Public	05/17/17	C	INTEGRATED FOR BUILDING PERMIT	06/10/17	<p>CLIENT NAME WindCrest Companies 605 E. Robinson Street, Suite 340 Orlando, Florida 32801</p>	<p>PROJECT NAME Publix/Retail @ Lake Crossing South Lake Drive & Platt Springs Road Levington, South Carolina</p>	<p>1925 Prospect Ave. Orlando, FL 32814 P (407) 661-9100 F (407) 661-9101 www.cwpe.com</p> <p>Colwill & Retz Architects & Engineers</p>
No.	Description	Date														
A	100% Final	03/17/17														
B	100% Public	05/17/17														
C	INTEGRATED FOR BUILDING PERMIT	06/10/17														
<p>SHEET TITLE SITE PHOTOMETRIC PLAN</p>		<p>EP100</p>														