



WEST ELEVATION
1/4" = 1'-0"


EXTERIOR ELEVATION KEYNOTES

- 1 EXTERIOR SIGNAGE - REFER TO ELEC. DWGS. & SIGNAGE SHOP DWGS. - COORDINATE BLOCKING FOR SIGN WITH TENANT'S SIGN VENDOR
- 2 DOOR BELL BUTTON - REFER TO ELEC. DWGS. - INSTALL AS SHOWN @ 60" A.F.F.
- 3 CO2 FILLER VALVE W/ LOCKING STAINLESS STL. COVER - INSTALL AS SHOWN @ 60" A.F.F. (IF NEEDED FOR CO2 SYSTEM - REFER TO AL30)
- 4 LEASE LINE

GENERAL NOTES

1. REFER TO EXTERIOR ELEVATIONS THIS SHEET FOR EXTERIOR SIGNAGE LOCATIONS, SIZES & DESCRIPTIONS.
2. EXTERIOR SIGNAGE PROVIDED BY TSV AND INSTALLED BY TSV. GC TO MAKE FINAL CONNECTION.
3. METAL CANOPY AND ROOF SCREEN ARE AVAILABLE FROM AMERICAN PRODUCTS, INC. (API), PHONE: (813) 925-0144, E-MAIL: BIDS@AMERICANPROD.COM

NOTE:
ALL EXTERIOR SIGNAGE TO BE PROVIDED
AND INSTALLED UNDER SEPARATE PERMIT

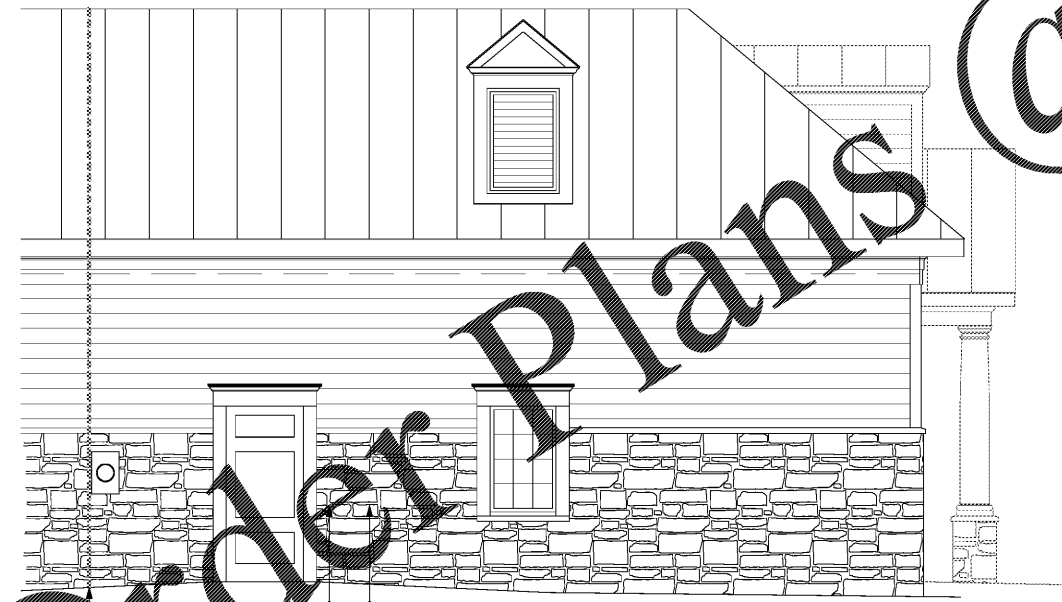


NORTH ELEVATION
1/4" = 1'-0"



SOUTH ELEVATION
1/4" = 1'-0"

Order Plans @ WWW.LDILine.com

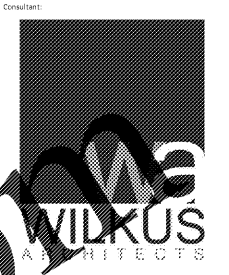

15 North Arroyo North, 1st Floor, SAN JOSE, CA 95131
Phone: 952.941.8965 www.wilkusarch.com

EXPIRES 12-31-17

SIGNATURE
30 August, 2017
DATE

COPYRIGHT 2017
THIS DRAWING IS AN INSTRUMENT OF SERVICE AND AS SUCH
REMAINS THE PROPERTY OF CHIPOTLE MEXICAN GRILL, INC.
PERMISSION FOR USE OF THIS DOCUMENT IS LIMITED AND
CAN BE EXTENDED ONLY BY WRITTEN AGREEMENT WITH
CHIPOTLE MEXICAN GRILL, INC.



CHIPOTLE MEXICAN GRILL, INC.
1410 WYNDGATE STREET, SUITE 500
DENVER, COLORADO 80202
TELEPHONE: (303) 595-4000
FAX: (303) 595-4004
INTERNET: WWW.CHIPOTLE.COM

STORE NO.: 3007
Purcellville
1200 Wolf Rock Drive, Suite 130
Purcellville, VA 20132

Issue Record:
12-15-16 Permit Set

Revisions:
03-06-17 OWNER COMMENTS
08-23-17 CHIPOTLE COMMENTS

Drawn: D. Austin
Checked: M. Wilkus

Project No:
2016-0424

Contents:
Elevations Exterior

A200