


3 TILE/CONCRETE TRANSITION NT8

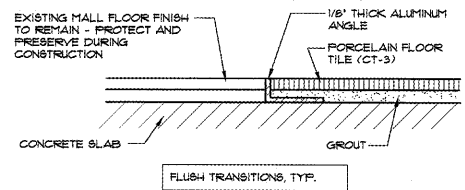

2 MALL FINISH/TILE TRANSITION NT8

ROOM FINISH SCHEDULE NOTES:

- PATCH/REPAIR/EXTEND EXISTING GYP. BD. AS REQUIRED PREPARE SURFACES FOR NEW FINISHES.
- PROVIDE ROLL-OUT TYPE WATER PROOF MEMBRANE UNDER TILE FLOORING - TURN UP WALL MIN. 6"
- PROVIDE OSB UP TO 10'-0" AFF. (PRE-FINISHED) ATTACH OSB BD. TO GYP. BD. STUDS WITH FULL COVERAGE 'LIQUID NAILS' AND FINISH NAILS - RE: INTERIOR ELEVATIONS. PROVIDE 48" HIGH FRP. WAINSCOT ALL WALLS.

NOTES:

- CONTRACTOR IS RESPONSIBLE FOR HAVING A THOROUGH KNOWLEDGE OF THE LANDLORD'S CRITERIA PRIOR TO CONSTRUCTION. FAILURE TO ACQUAINT HIMSELF WITH THIS KNOWLEDGE DOES NOT RELIEVE HIM OF ANY RESPONSIBILITY.
- CONTRACTOR SHALL THOROUGHLY VERIFY ALL EXISTING CONDITIONS PRIOR TO BIDDING AND CONSTRUCTION. ALL DISCREPANCIES BETWEEN EXISTING CONDITIONS AND THESE DOCUMENTS SHALL BE REPORTED IMMEDIATELY TO THE ARCHITECT.


ROOM FINISH SCHEDULE

ROOM NO.	ROOM NAME	FLR.	BASE	WALLS				CLG.	CEILING HEIGHT	NOTE
				NORTH	EAST	SOUTH	WEST			
101	SALES AREA	1	1	1/4/5	3	1/4/5	1/4	1/2	12'-0"	a.s.
102	STOCKROOM	3	2	1/5	1	1/5	1/5	3	---	a.
103	TOILET	1	3	1/2	1/2	1/2	1/2	1	8'-0"	a.s.d.

FINISHES:			
FLOORS:	BASES:	WALLS:	CEILING:
1. TILE	1. WOOD (WB-1)	1. PAINTED GYPSUM BOARD	1. PAINTED GYPSUM BOARD
2. MATCH MALL	2. RESILIENT	2. GYPSUM BOARD	2. 2 X 4 OR 2 X 4 SUBS
3. TILE (CT-2)	3. TILE (CT-2)	3. STOREFRONT PANEL	3. CEILING TILES
4. PAINTED CONC.	4. EXISTING	4. PAINTED OSB	4. CEILING TILES
5. EXISTING		5. EXISTING	5. NO C. EXPOSED STRUCTURE ABOVE EXISTING
		6. CMU WALL	6. EXISTING

WALL LEGEND

	NEW NON-RATED WALL UP TO 14'-0" AFF. - RE: DTL. 3/ATJ
	NEW NON-RATED WALL TO DECK - RE: DTL. 2/ATJ
	EXISTING NON-RATED WALL FURR-OUT
	EXISTING FIRE BARRIER

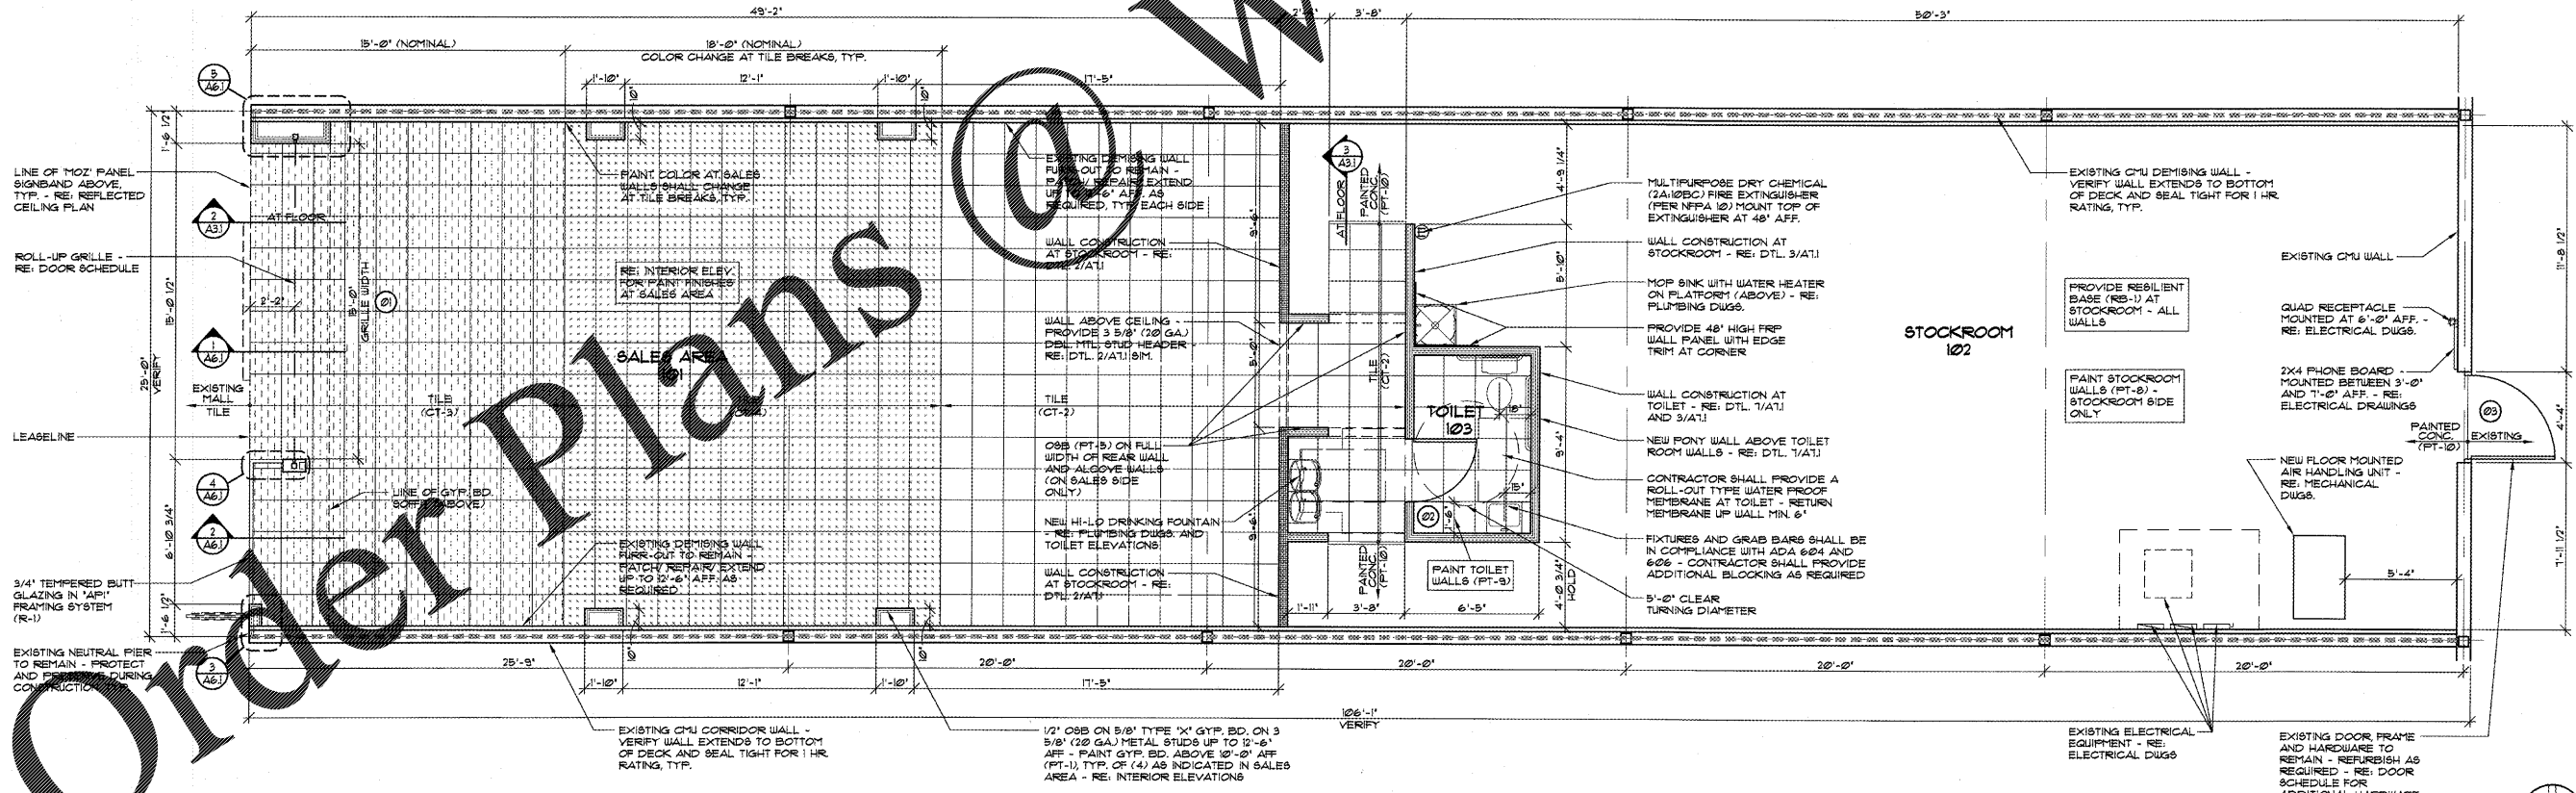

1 FLOOR PLAN

Architect:
 Kevin L. Cooper Architect
 FL LICENSE #AR-0017120
 316 South 1st Street
 Rogers, AR 72756
 (479) 633-8181 fax (479) 633-9204
 Engineer/Other:

Owner:
GENESCO
 GENESCO CONSTRUCTION DIVISION
 GENESCO PARK, SUITE 604
 P.O. BOX 731
 NASHVILLE, TENNESSEE 37202-0731
 615-367-7003 FAX: 615-367-7845

Project:
JOURNEYS
 SPACE # 1540
 WESTLAND MALL
 HIALEAH, FLORIDA
 Sheet Contents:
FLOOR PLAN
 Drawing Data:
 Drawn By: JTW
 Checked By: KLC
 Revisions:
 Draw Name: GJO- 16-231 pdwg
 Date: 03-08-17
 Sheet: 4 of 14
A3.1
 Copyright © 2017
 PLAN NORTH