


MK	DATE	DESCRIPTION


**SITE PLAN**

DATE: 07-11-2014  
 DRAWN BY: XXX  
 CHECK BY: RML  
 JOB NO: 17-061-000  
 SHEET


**A0.2**

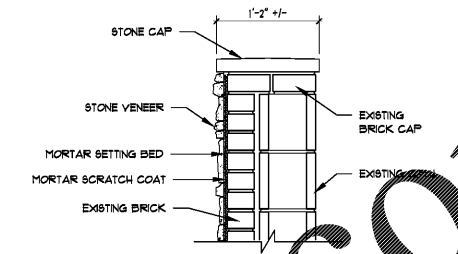


**DUMPSTER ENCLOSURE DETAIL**  
 SCALE: 1'-0"

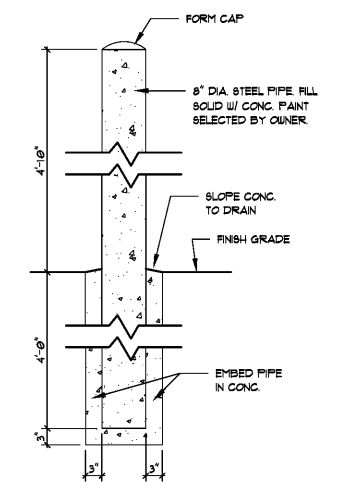

**BOLLARD DETAIL**  
 SCALE: 3/4"=1'-0"

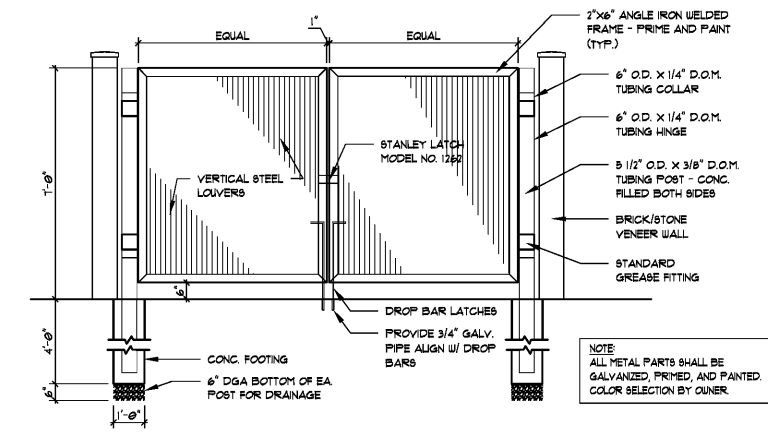

**DUMPSTER ENCLOSURE ELEVATION**  
 SCALE: 3/8"=1'-0"

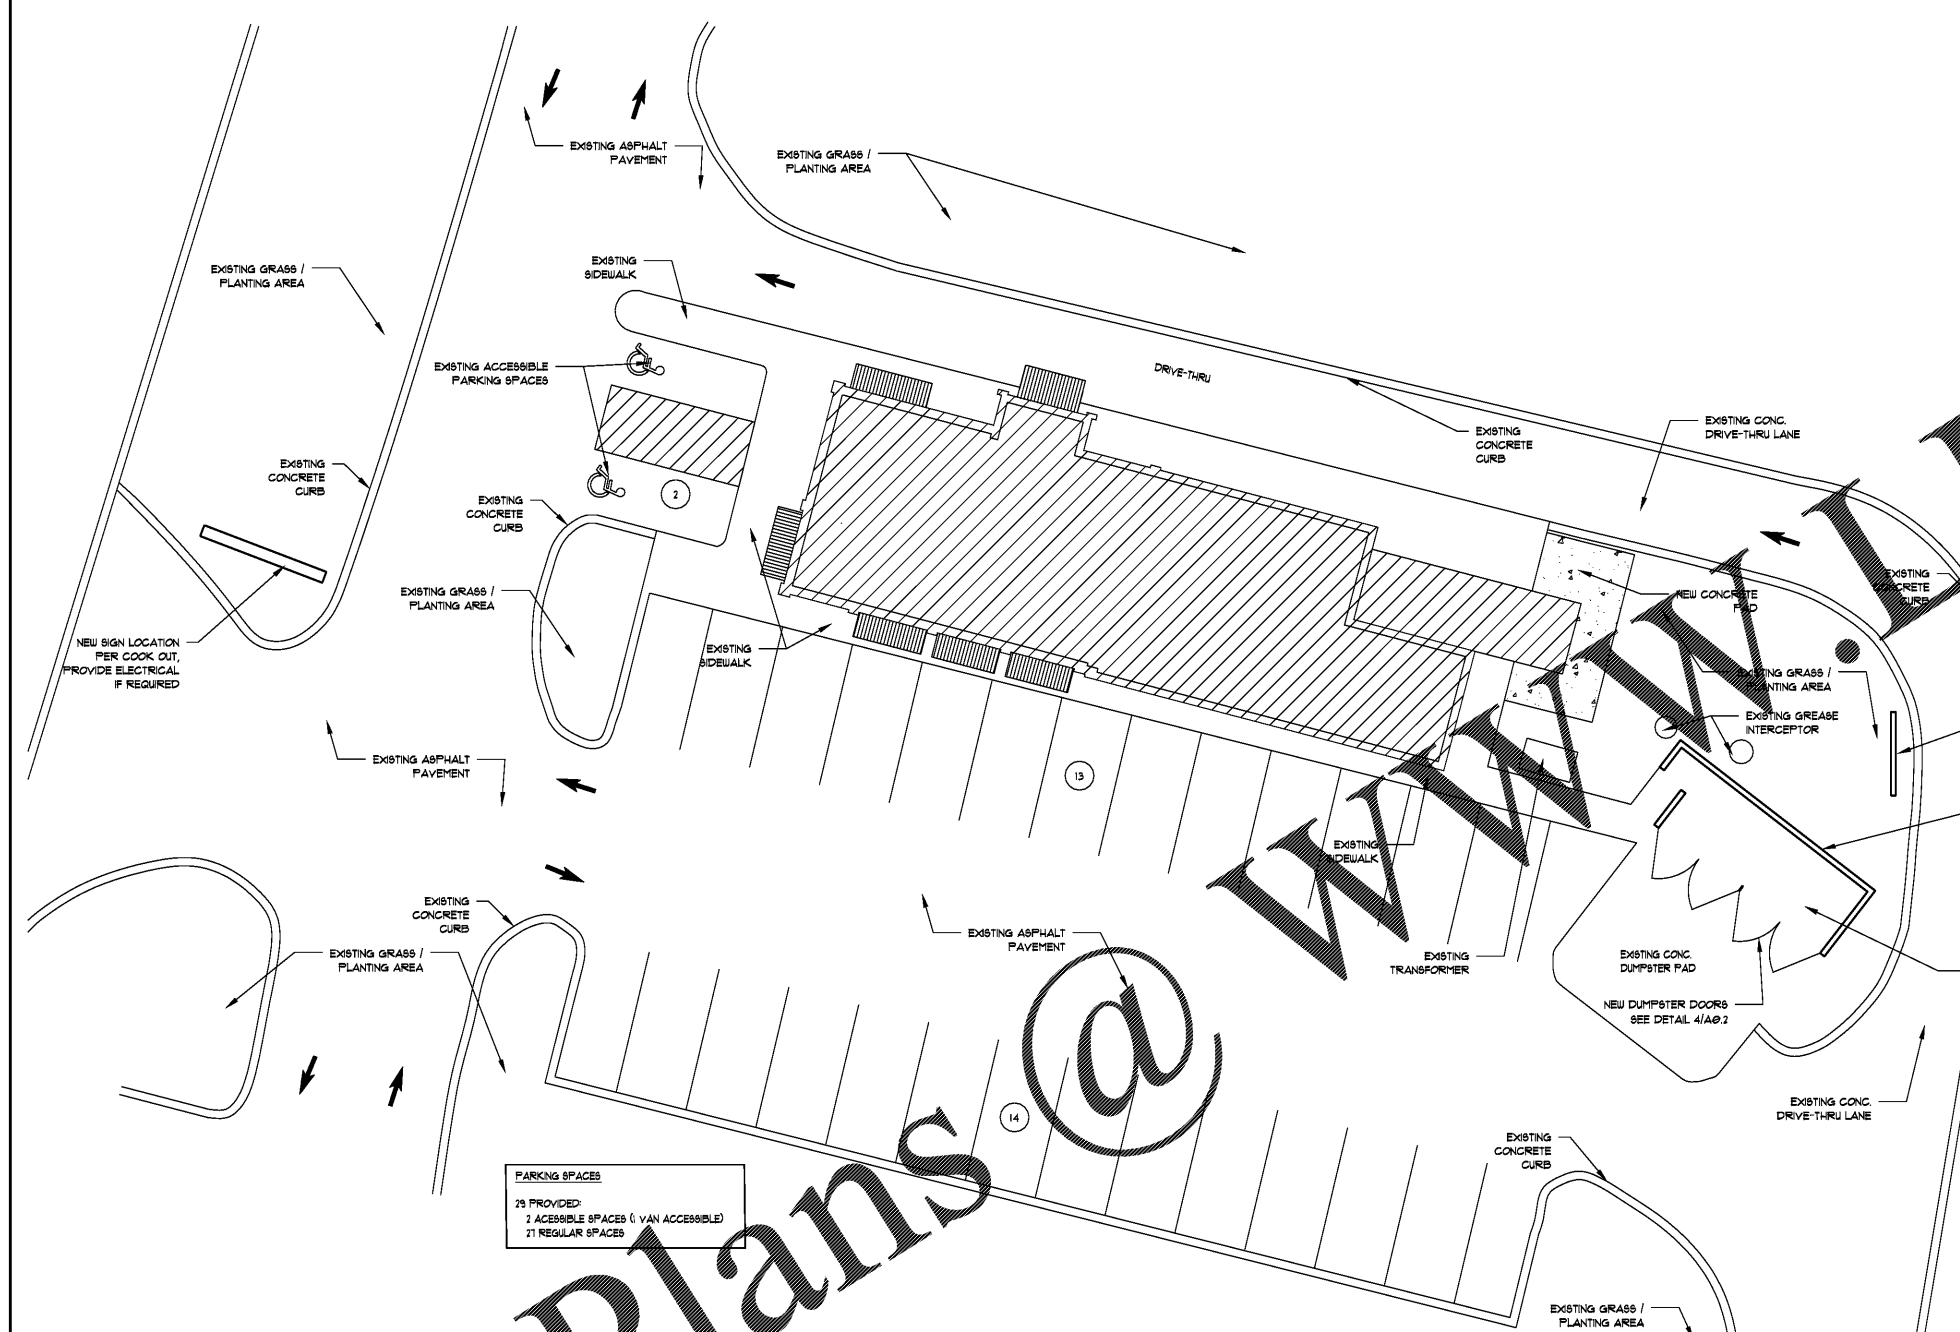

**PARKING SPACES**

29 PROVIDED:
2 ACCESSIBLE SPACES (1 VAN ACCESSIBLE)
21 REGULAR SPACES

**SITE PLAN**  
 SCALE: 3/32"=1'-0"

**SITE NOTES:**

1. REPAVE AND RESTRIP EXISTING PARKING LOT. USE U.S.D.O.J. AMERICANS WITH DISABILITIES ACT GUIDELINES FOR RESTRIPTING.
2. REMOVE ALL EXISTING VEGETATION FROM PLANTING AREAS.
3. NEW LANDSCAPING PER COOKOUT STANDARDS. BUDGET NOT TO EXCEED \$9,000.

**NOTE:**  
 SITE PLAN IS APPROXIMATE AND SHOULD BE USED FOR REFERENCE PURPOSES ONLY. THIS IS NOT A SURVEY DRAWING. G.C. TO FIELD VERIFY EXISTING CONDITIONS.

