


Project
 Sam's Mart
 E. Independence Blvd.
 Indian Trail, NC 28097

Owner
 Sam's Mart
 793 Church Place
 Suite 200
 Matthews, NC 28105

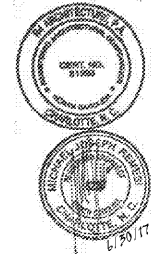

R4
 ARCHITECTURE, P.A.

124 Floyd Smith Dr
 Suite 375
 Charlotte, NC 28262
 Tel - 704 - 688-7500

2000 Sam Rittenburg Blvd
 Suite 116
 Charleston, SC 29407
 Tel - 843 - 531-6848


www.R4architecture.com

Revision Date


Drawn By TRB
Checked By MJR
Issue Date 06-30-17
Project No 160345

Sheet Title
 CANOPY ELEVATIONS
 PATIO PLAN AND
 SECTIONS


Sheet Number
A251

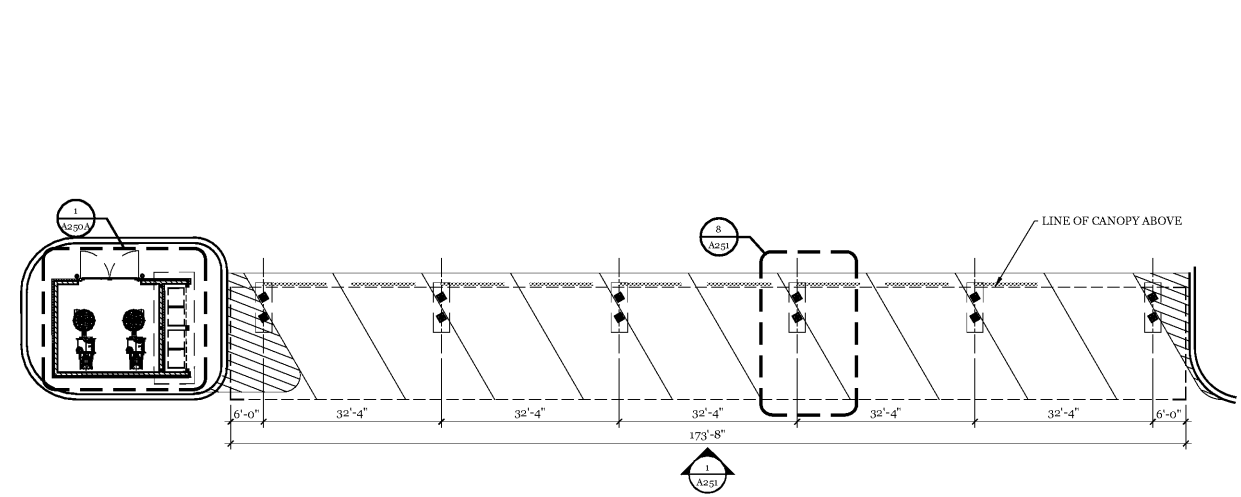


7 VACUUM CANOPY PLAN
 1/16" = 1'-0"

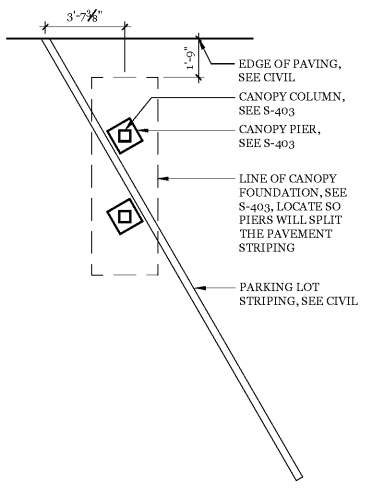

8 CANOPY BASE DETAIL
 1" = 1'-0"

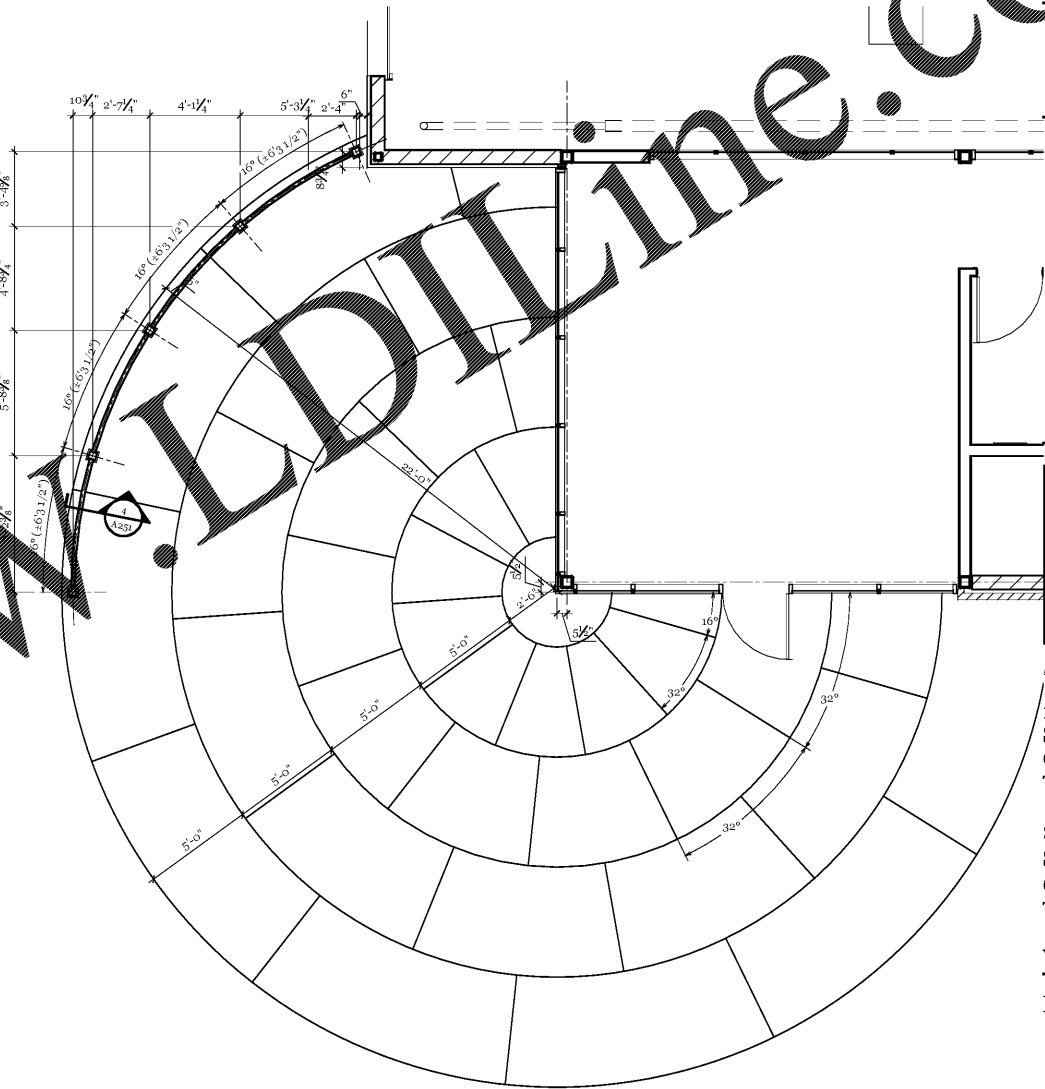


6 PATIO PLAN
 1/4" = 1'-0"

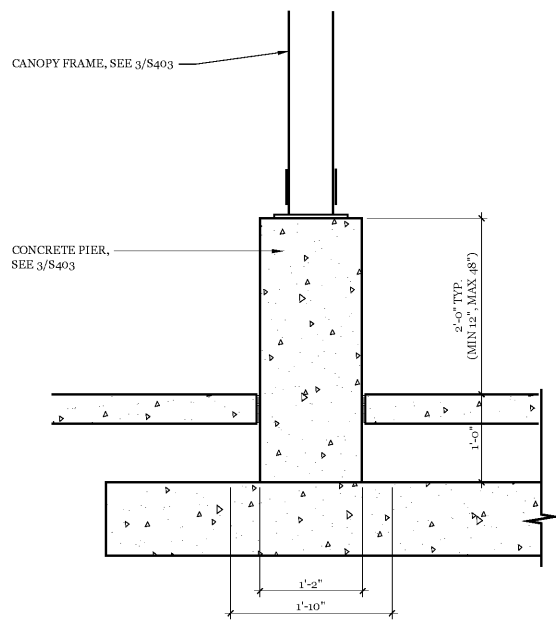


3 CANOPY BASE SECTION
 1" = 1'-0"

FENCE DESIGN TO MEET THE FOLLOWING REQUIREMENTS:
 • LOADING FOR "GUARDS" - NCBC Sec.1607.7
 • OPENING LIMITATIONS - NCBC Sec.1013.3

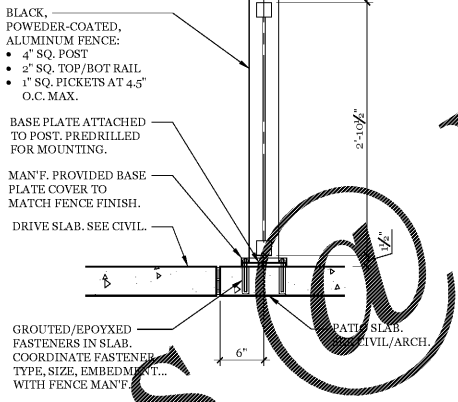


4 PATIO FENCE
 1" = 1'-0"

5 NOT USED
 1" = 1'-0"

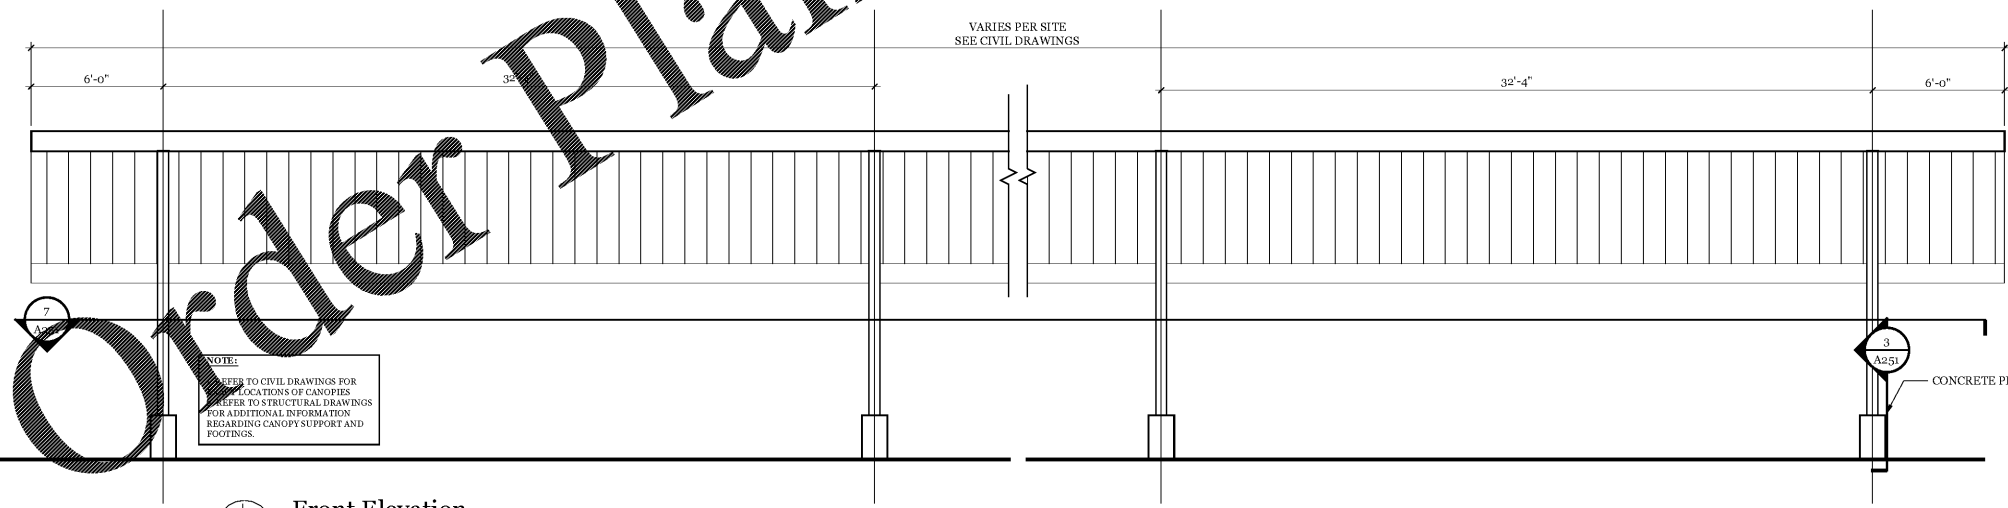

1 Front Elevation
 1/4" = 1'-0"

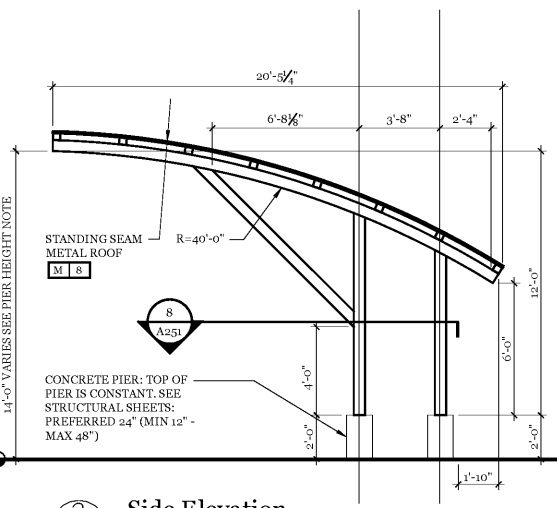

2 Side Elevation
 1/4" = 1'-0"

Order Plans

www.LDOnline.com

ALL RIGHTS RESERVED. ANY REPRODUCTION OR TRANSMISSION OF THIS DOCUMENT WITHOUT THE WRITTEN PERMISSION OF R4 ARCHITECTURE, P.A. IS STRICTLY PROHIBITED.