


Project
 Sam's Mart
 E. Independence Blvd.
 Indian Trail, NC 28097

Owner
 Sam's Mart
 93 Council Place
 Suite 300
 Matthews, NC 28105

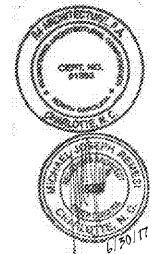

124 Floyd Smith Dr
Suite 375
Charlotte, NC 28262
Tel - 704 - 688-7500

2000 Sam Rittenburg Blvd
Suite 116
Charleston, SC 29407
Tel - 843 - 531-6848


www.R4architecture.com

Revision **Date**

Drawn By TRB
Checked By MJR
Issue Date 06-30-17
Project No 160345

Sheet Title
 GENERAL DETAILS
 MEMBRANE ROOFING

Sheet Number
A450

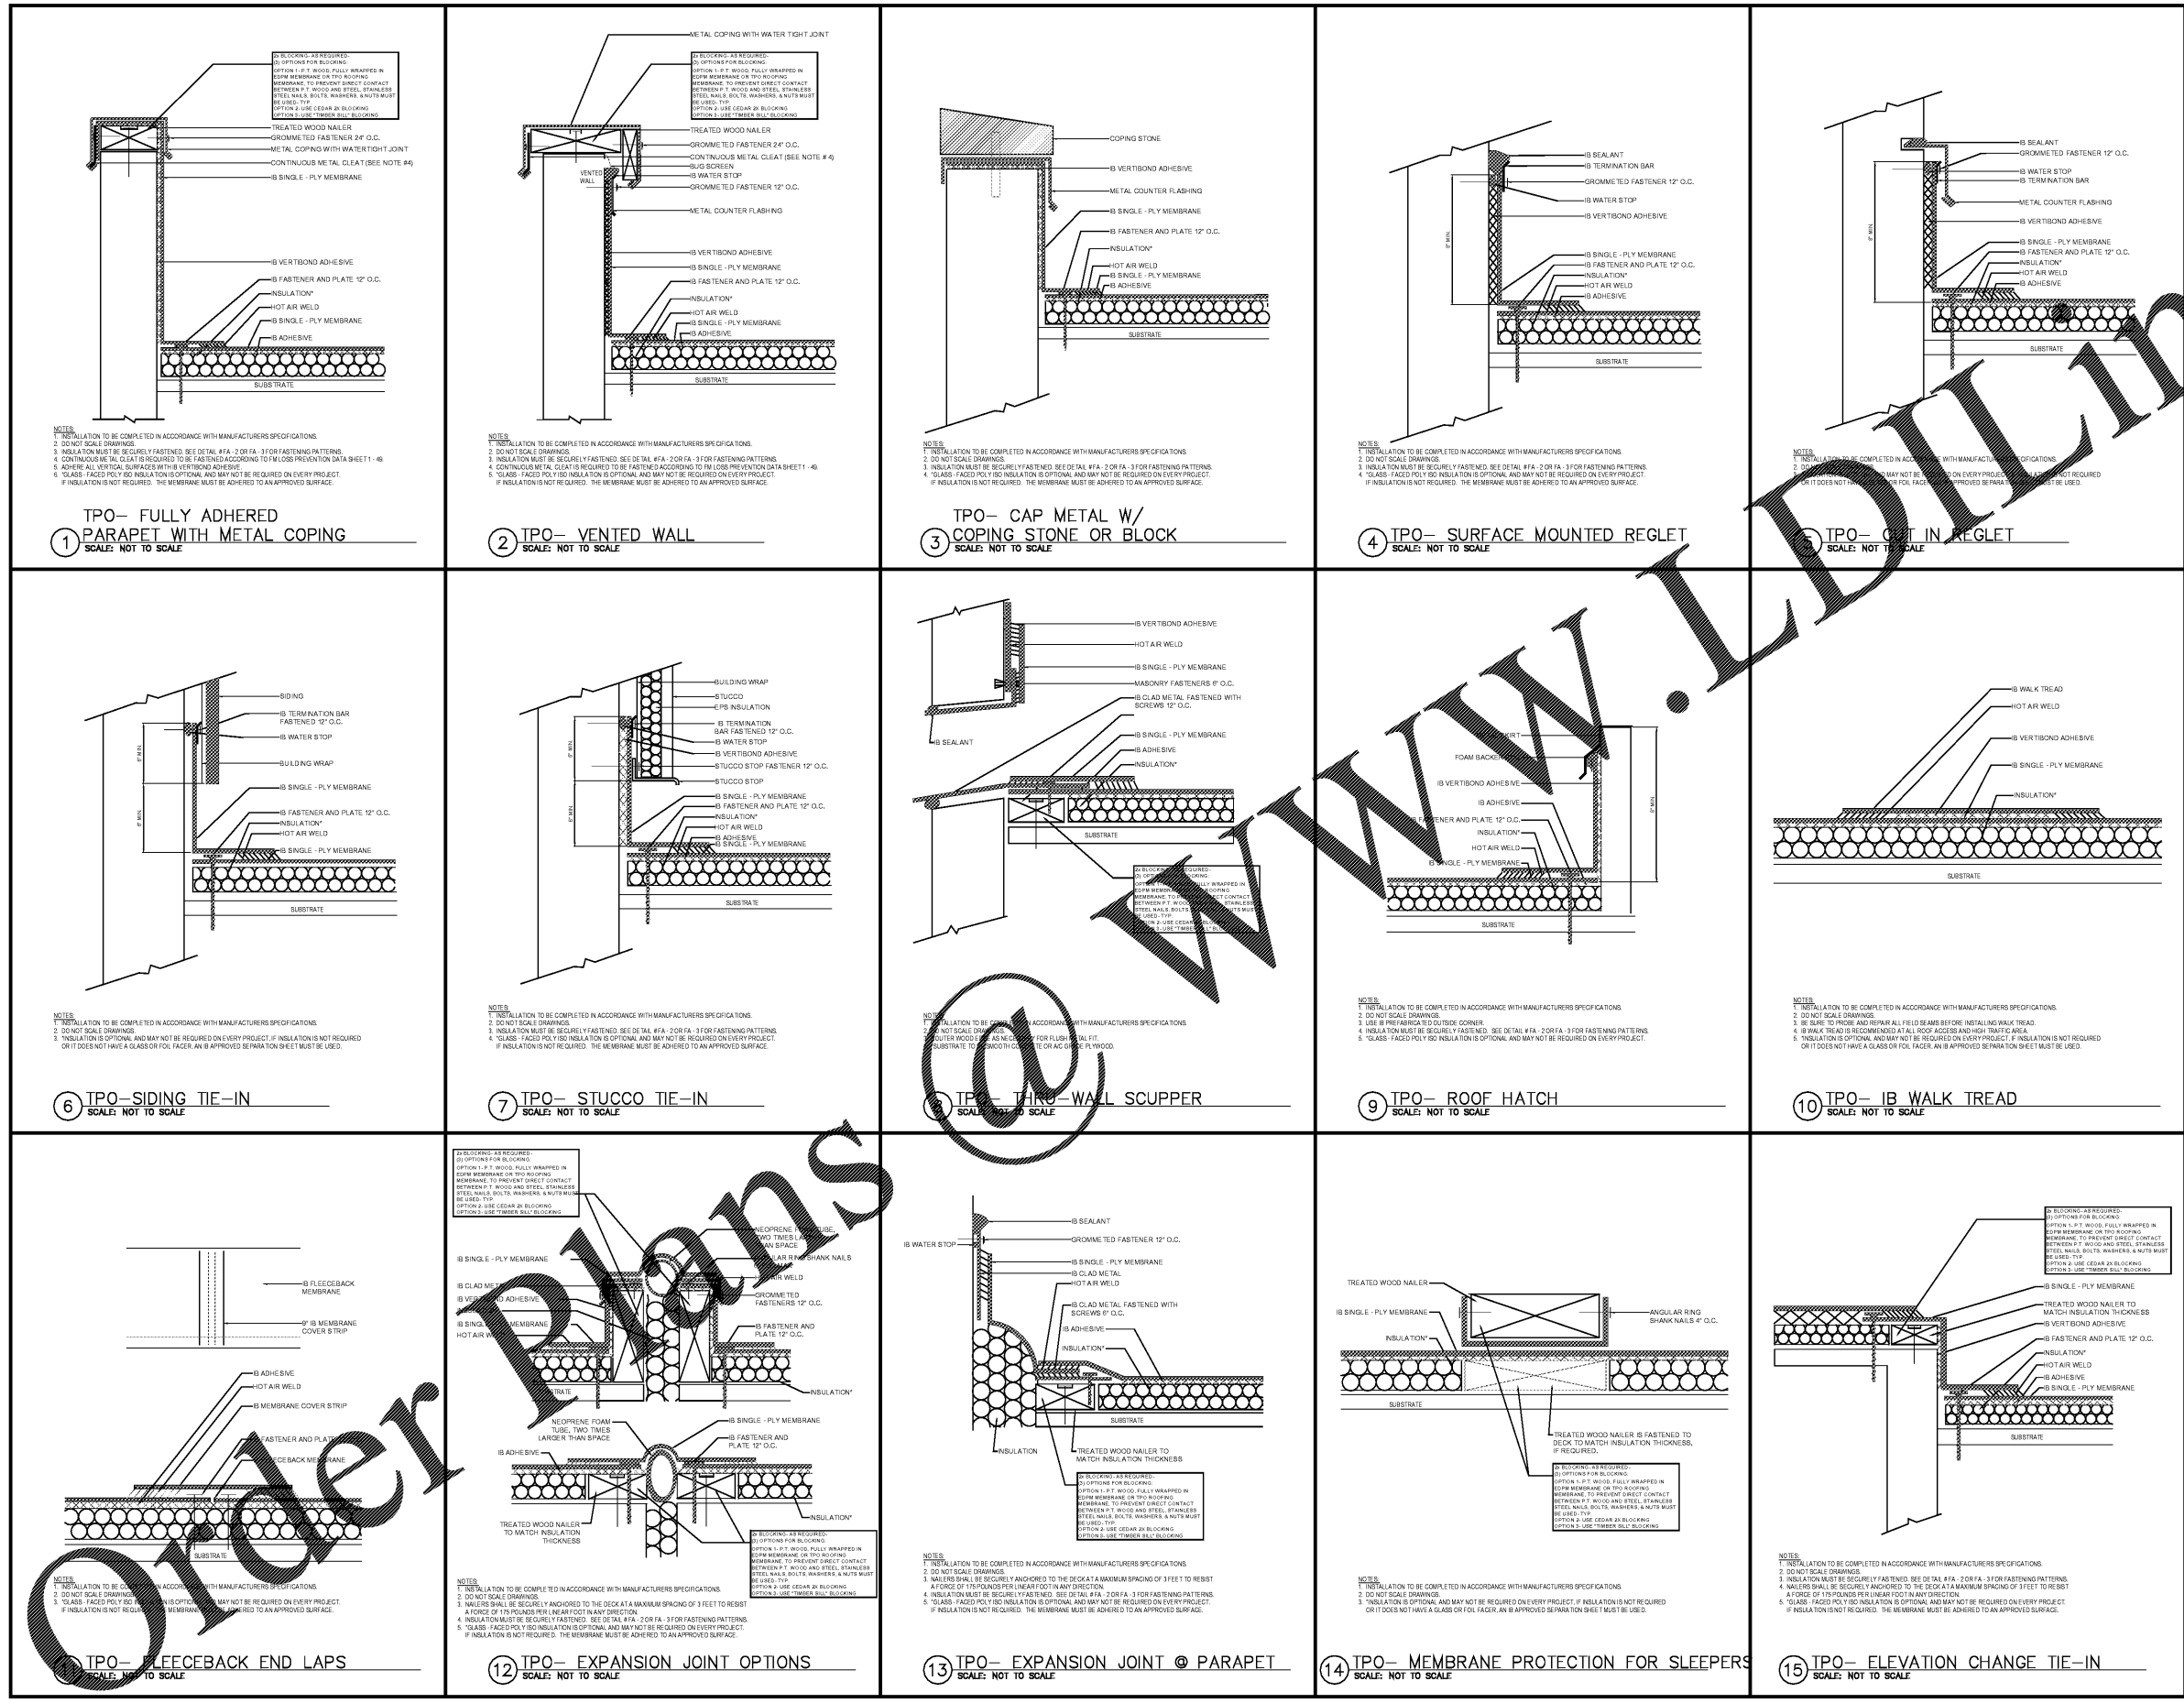

Order Plans

WWW.LDLINE.COM

GENERAL NOTES - MEMBRANE ROOFING:

- THESE DETAILS ARE RELATED AND INTENDED ONLY FOR REFERENCE TO THE MEMBRANE FLASHING DETAILS NOT THE TOTAL SYSTEM.
- SEE ROOF PLAN AND WALL SECTIONS FOR ADDITIONAL INFORMATION.
- SEE ROOF PLAN AND ENERGY CODE SUMMARY FOR REQUIRED ROOF INSULATION VALUES.
- NOT ALL DETAILS ARE APPLICABLE FOR THE PROJECT. CONTRACTOR TO PROVIDE PROJECT SPECIFIC DETAILS FOR CLARIFICATION PRIOR TO INSTALLATION.
- THESE DETAILS ARE FOR ILLUSTRATIVE PURPOSES ONLY. ALL ROOF AND FLASHING SYSTEMS TO BE INSTALLED PER MANUFACTURER'S WRITTEN INSTRUCTIONS AND SPECIFICATIONS. CONTACT MANUFACTURER FOR ANY INSTALLATION QUESTIONS - TYP.
- ALL THRU PENETRATIONS AND TERMINATION (WHETHER NEW OR EXISTING) SHALL BE WATER AND WEATHER TIGHT - TYP. G.C. SHALL NOTIFY ARCHITECT IF ANY FIELD CONDITIONS PREVENT THIS - TYP.
- PROVIDE WRAPPED ROOF OR CRICKETS AS REQUIRED TO ENSURE WATER DRAINS PROPERLY FROM ALL LOCATIONS ON ROOF - TYP.
- WHERE 2x BLOCKING IS REQUIRED: (3) OPTIONS FOR BLOCKING: OPT. 1: P.T. WOOD, FULLY WRAPPED IN EPDM MEMBRANE OR TPO ROOFING MEMBRANE, TO PREVENT DIRECT CONTACT BETWEEN P.T. WOOD AND STEEL STAINLESS STEEL WALLS, BOLTS, WASHERS, A NUTS MUST BE USED - TYP. OPT. 2: USE CEDAR 2x BLOCKING OPT. 3: USE "TIMBER SILL" BLOCKING
- CONTINUE CAULK AT ALL FLASHING. DETAILS BETWEEN MATERIALS - TYP.
- CAULK ALL FLASHING, JOINTS OR OVERLAPS - TYP.