

ALL DESIGNS, DRAWINGS AND SPECIFICATIONS DEPICTED ON THIS SHEET ARE THE PROPERTY OF R V ARCHITECTURE, P.A. ANY UNAUTHORIZED USE OR REPRODUCTION IS SUBJECT TO LEGAL PROSECUTION. POSSESSION IN ANY FORM CONSTITUTES ACCEPTANCE OF THESE CONDITIONS. COPYRIGHT 2017

Project
 Sam's Mart
 E. Independence Blvd.
 Indian Trail, NC 28097

Owner
 Sam's Mart


SABER ENGINEERING CONSULTANTS
 2923 South Tryon Street, Suite 280
 Charlotte, North Carolina 28203
 tel 704.373.0068

2807 Council Place, Suite 200
 Matthews, NC 28105

MECHANICAL ELECTRICAL

Professional Seal
 NORTH CAROLINA
 SEAL NO. 1412005
 ENGINEER
 H. WAYNE KING, II
 Jan. 20, 2017
 FIRM NUMBER = C-2130

Sam's Express CAR WASH

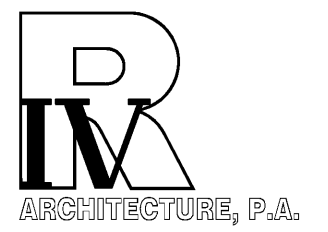

124 Floyd Smith Dr
Suite 375
Charlotte, NC 28262
 Tel - 704 - 688-7500

7301 Rivers Avenue
Suite 188
North Charleston, SC 29406
 Tel - 843 - 531-6848


www.R4architecture.com

Revision	Date
----------	------


Drawn By Saber
Checked By Saber
Issue Date 07-05-17
Project No 160345

Sheet Title
ROOF
PLAN

Sheet Number
P204

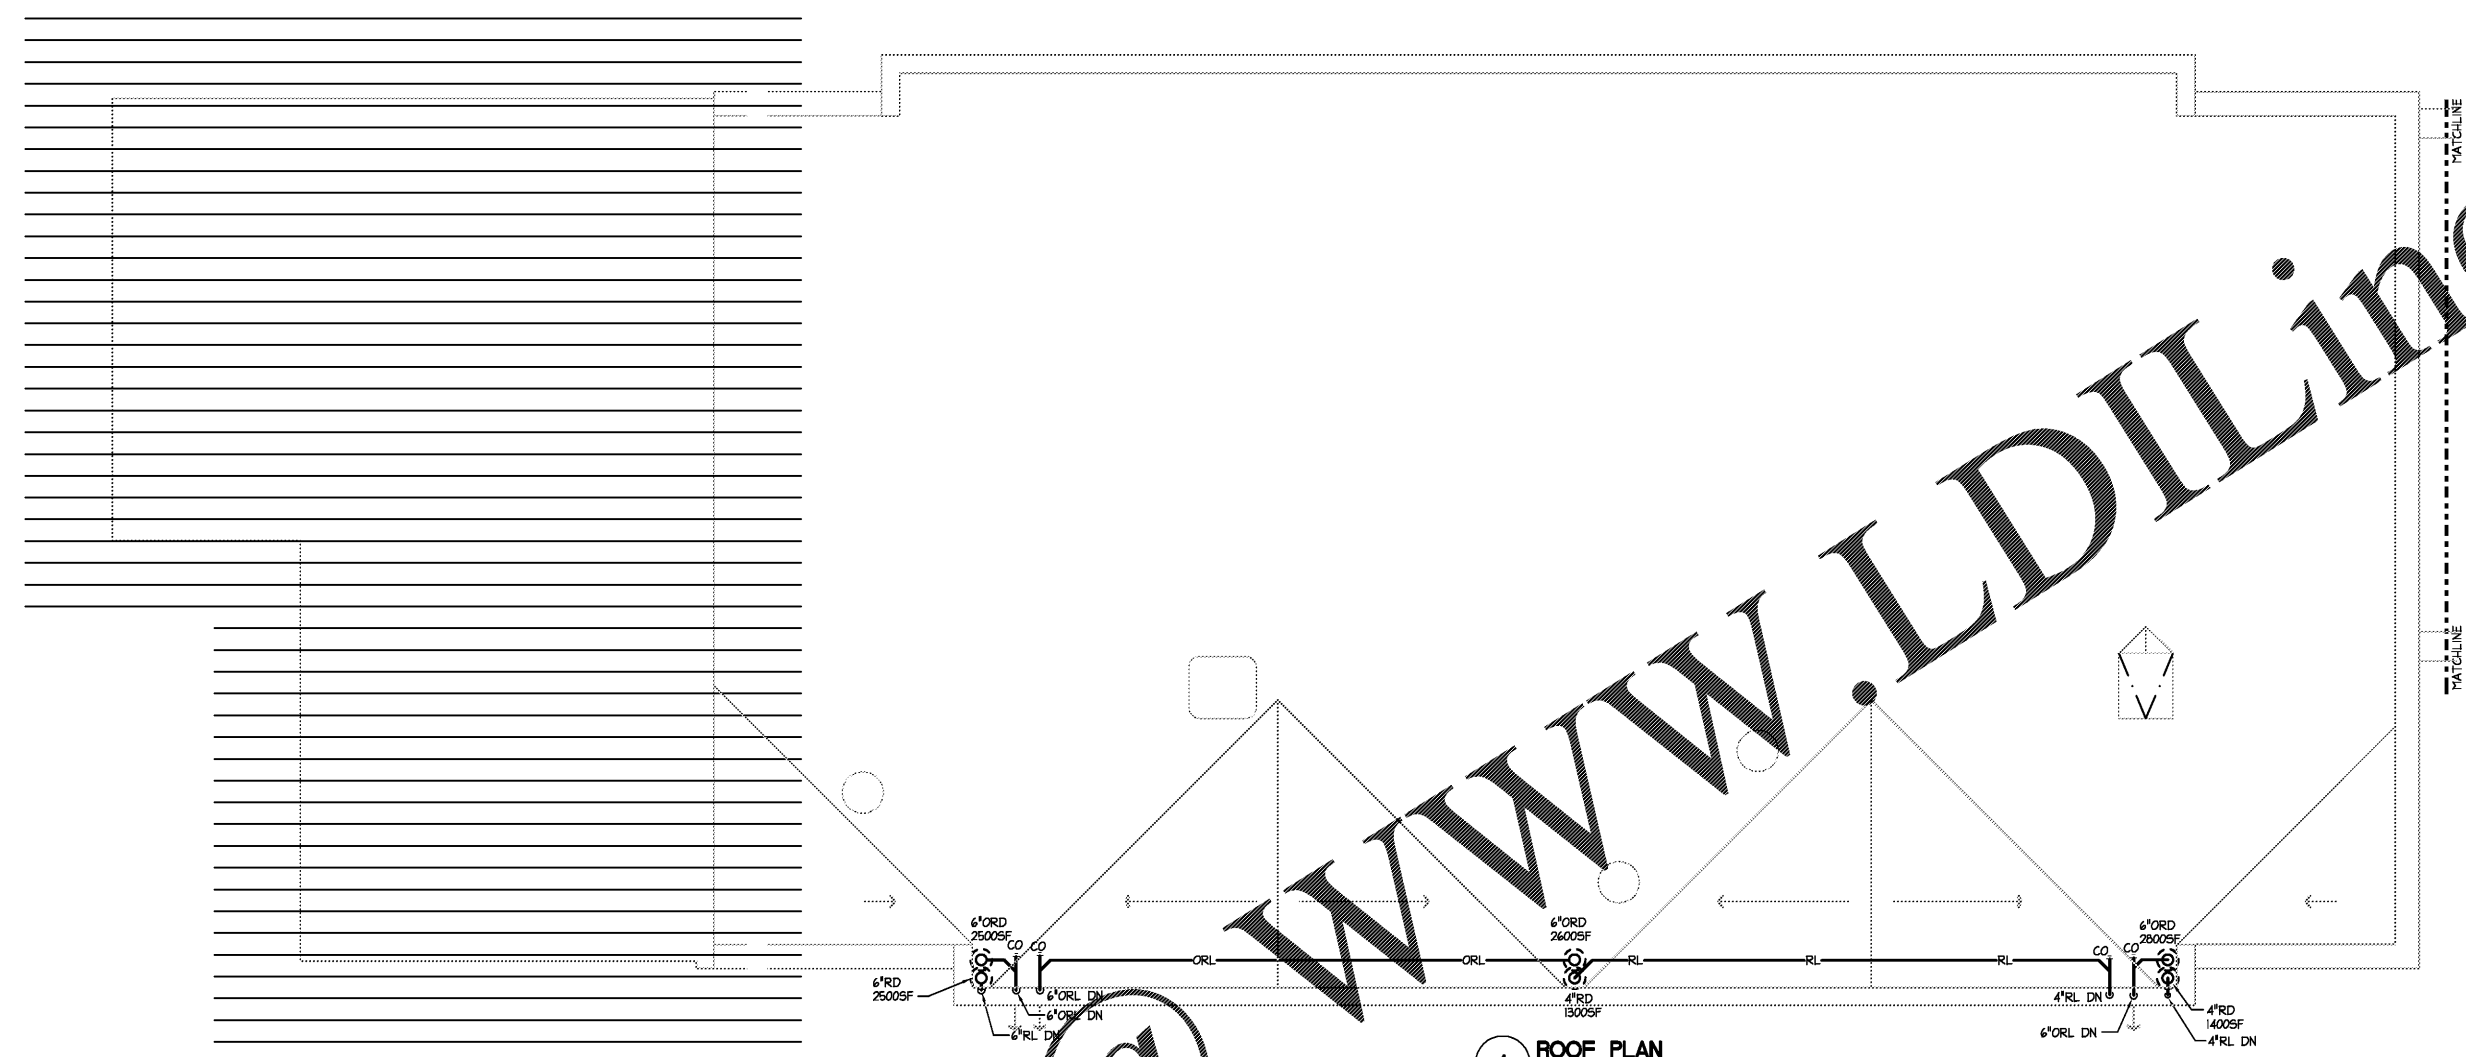

1 ROOF PLAN
 1/4"=1'-0"

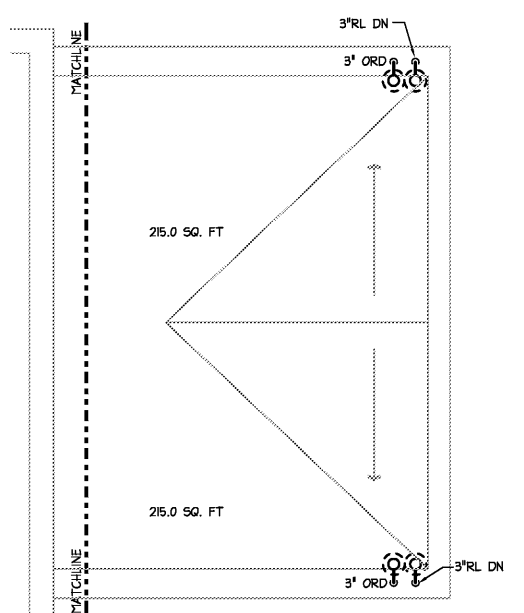

2 ROOF PLAN
 1/4"=1'-0"

Order Plans @ WWW.LDILine.com