


ALL DESIGNS, DRAWINGS AND SPECIFICATIONS DEPICTED ON THIS SHEET ARE THE PROPERTY OF R4 ARCHITECTURE, P.A. ANY UNAUTHORIZED USE OR REPRODUCTION IS SUBJECT TO LEGAL PROSECUTION. POSSESSION IN ANY FORM CONSTITUTES ACCEPTANCE OF THESE CONDITIONS. COPYRIGHT 2017



2923 South Tryon Street
Charlotte, North Carolina 28217
tel 704.373.0068

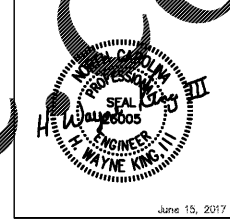


Project
Sam's Xpress Car Wash
4965 University Parkway
Winston-Salem, NC 27106


Owner
Sam's Mart
7900 Courthouse Place
Suite 200
Matthews, NC 28105



June 15, 2017

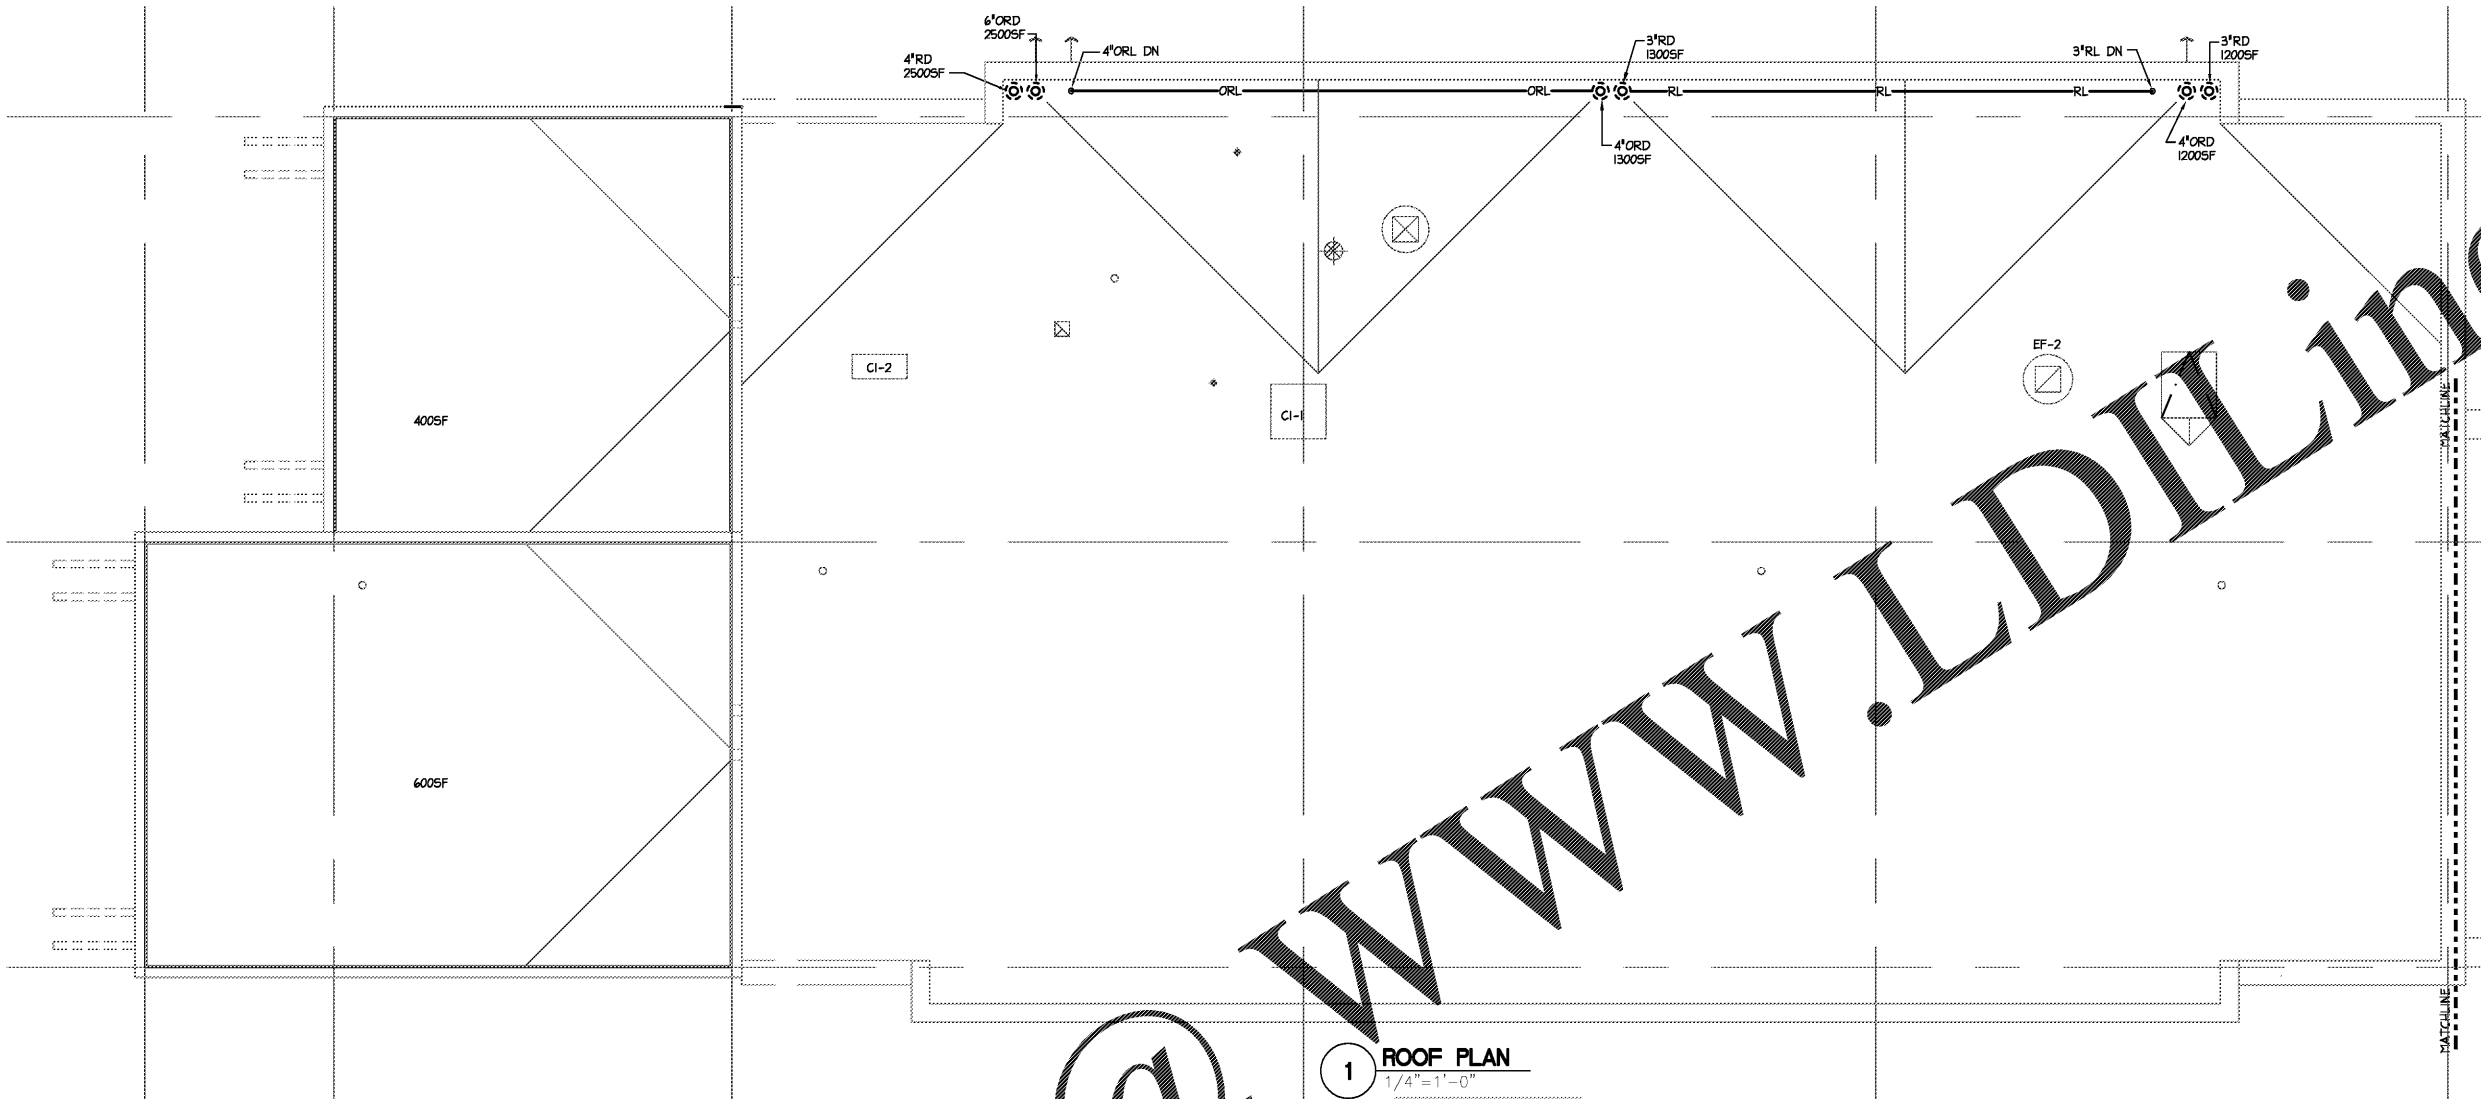


1 ROOF PLAN
1/4"=1'-0"
NOTE:
UNLESS OTHERWISE SPECIFIED,
1/2" PER FOOT SLOPE.

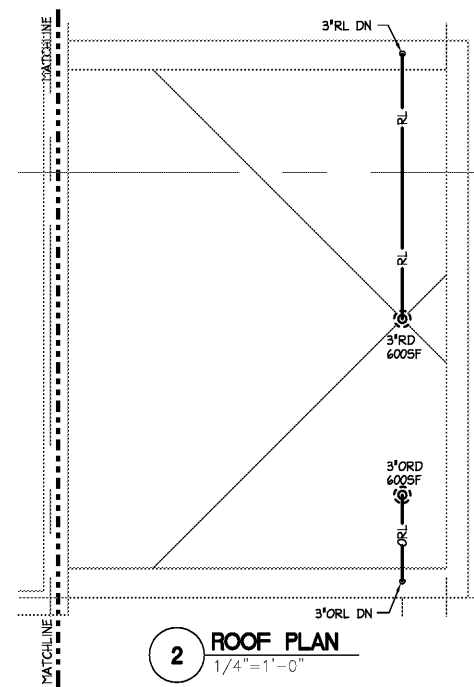

2 ROOF PLAN
1/4"=1'-0"

Order Plans @ www.LDILine.com

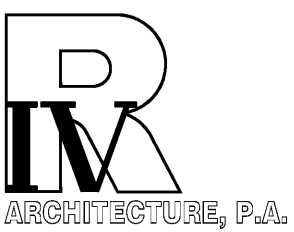

124 Floyd Smith Dr
Suite 375
Charlotte, NC 28262
Tel - 704 - 688-7500

7301 Rivers Avenue
Suite 188
North Charleston, SC 29406
Tel - 843 - 531-6848

www.R4architecture.com

Revision Date

Drawn By SABER
Checked By SABER
Issue Date 06.15.17
Project No 170382

Sheet Title
ROOF
PLAN

Sheet Number
P204