


EIII 40HP SYSTEM WITH 38"
BAG SEPARATOR DETAIL
SCALE N.T.S

ITEM	QTY.	SUPPLIER	DESCRIPTION
1	1	EUROVAC	ø38" BAG SEPARATOR
2	1	EUROVAC	40 HP MULTI-STAGE EXHAUSTER (MOTOR VOLTAGE - 208V, MOTOR F.L. AMP 100-89, CIRCUIT REQUIRED 150-130 AMP, VACUUM FLOW - 1250 CFM @ 7.0"HG)
3	1	EUROVAC	3" ACTUATOR MOTORIZED SURGE CONTROL VALVE C/W BUTTERFLY VALVE
4	1	EUROVAC	8" SILENCER
5	1	EUROVAC	8" RAIN CAP

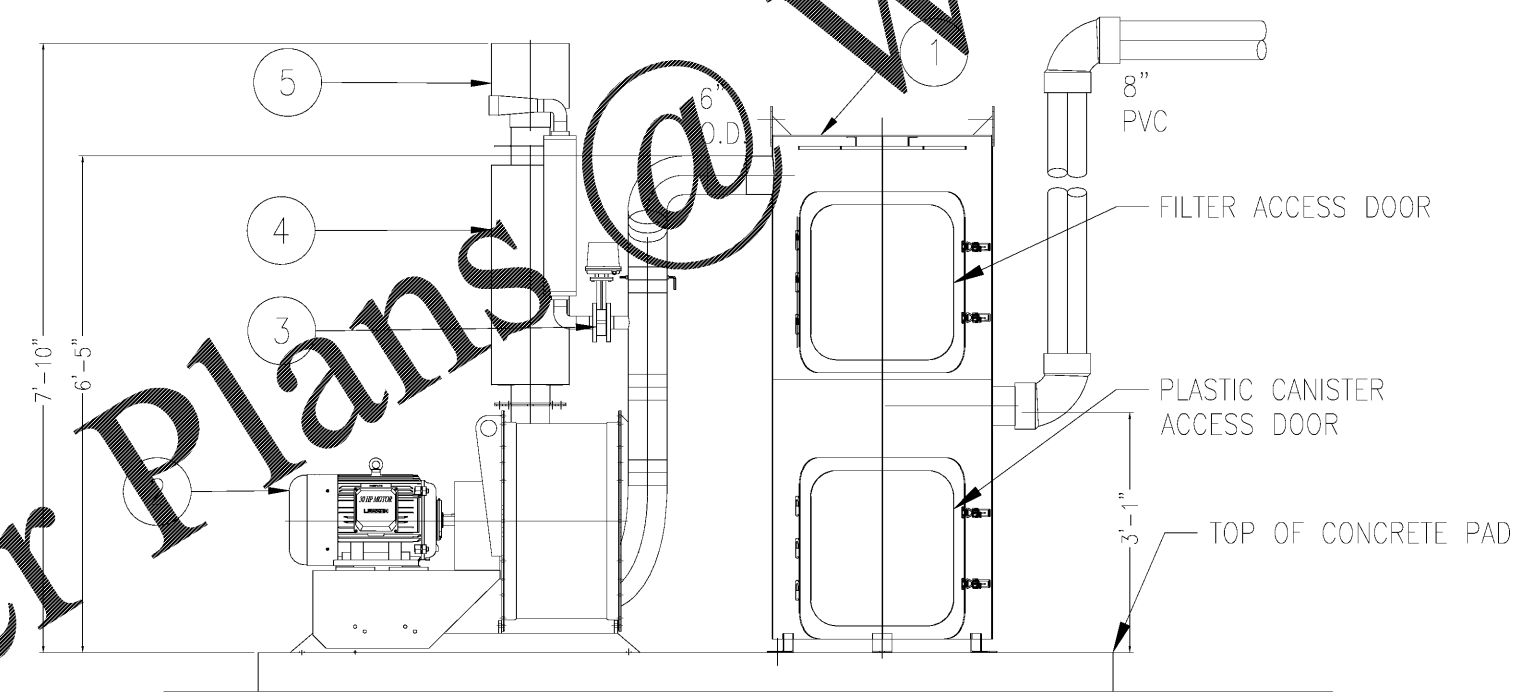

EIII 30HP SYSTEM WITH 34"
BAG SEPARATOR DETAIL
SCALE N.T.S

ITEM	QTY.	SUPPLIER	DESCRIPTION
1	1	EUROVAC	ø34" BAG SEPARATOR
2	1	EUROVAC	30 HP MULTI-STAGE EXHAUSTER (MOTOR VOLTAGE - 208V, MOTOR F.L. AMP 74-69, CIRCUIT REQUIRED 110-100 AMP, VACUUM FLOW - 990 CFM @ 6.5"HG)
3	1	EUROVAC	3" ACTUATOR MOTORIZED SURGE CONTROL VALVE C/W BUTTERFLY VALVE
4	1	EUROVAC	8" SILENCER
5	1	EUROVAC	8" RAIN CAP

REV.	DATE:	DESCRIPTION:
1		
2		
3		
4		
5		

EUROVAC
TEL: 1-800-265-3878
WWW.EUROVAC.COM

SCALE: N.T.S.
DATE: 16/05/17
APPROVED BY: AR

SITE PLAN
SAM'S WINSTON SALEM
SYSTEM DETAILS

DRAWN BY:
AV

SHEET:
3 OF 3

Order Plans @ WWW.LDILine.com