

FURNITURE AND EQUIPMENT LEGEND	
AED	DEFIBRILLATOR CABINET (SEE NOTE #8)
BP	BUILDING PLAQUE - SEE SPECIFICATIONS
CAM	CAMERA (SECURITY - CEILING MOUNTED)
CG	CORNER GUARD
CLOCK	CLOCK - ANALOG
CR	CARD READER, NIC
ESW	EMERGENCY SHOWER / EYE WASH
FB-12	FUNBRELLA- 12" DIAMETER (SEE NOTE #9)
FB-20	FUNBRELLA- 20" DIAMETER (SEE NOTE #9)
FEC	FIRE EXTINGUISHER AND CABINET
FE	FIRE EXTINGUISHER
GWH	GAS WATER HEATER
HB	HOSE BIBB
ICE	ICE MACHINE, NIC
LKR-P	PHENOLIC LOCKERS- TWO TIER
MIR	MIRROR FULL HEIGHT
PC	REFRONA PUMP (NIC)
PH	PHONE
TR	TRASH CAN
W	WIRELESS AP LOCATION, NIC
WD	STACK WASHER / DRYER- SEE SPECIFICATIONS
WMG	WASTE MANAGEMENT GROMMET

AV LEGEND	
AVR	AV RACK
SP	SPEAKER

GENERAL NOTES	
OF	= OWNER FURNISHED
NIC	= NOT IN CONTRACT
OFCI	= OWNER FURNISHED, CONTRACTOR INSTALLED
1.	SEE SPECS FOR ALL MODEL NUMBERS
2.	COORDINATE FINAL LOCATIONS OF EQUIPMENT WITH ARCHITECT AND OWNER PRIOR TO INSTALLATIONS
3.	COORDINATE ALL LOCATIONS OF FLOOR BOXES WITH ARCHITECT AND AV CONTRACTOR PRIOR TO INSTALLATION.
4.	REFER TO A4.0/A4.01 FOR TOILET ACCESSORY LEGEND AND ACCESSORY LOCATION IN RESTROOMS AND CUSTODIAN CLOSETS.
5.	PROVIDE BLOCKING FOR ALL WALL-MOUNTED DEVICES INCLUDING THOSE THAT ARE OFCI.
6.	SEE ELECTRICAL FOR AV ROUGH-IN REQUIREMENTS
7.	REFER TO FOOD SERVICE FOR EQUIPMENT INFORMATION FOR CONCESSIONS.
8.	AED CASE: CARDIAC SCIENCE #50-00400-20 FULLY RECESSED WITH ALARM, SECURITY ENABLED CABINET. BOD: FUNBRELLA CLASSIC BY ANCHORINC. FUNBRELLA TOP TO CONSIST OF TWO SUNBRELLA FACTORY APPROVED FABRICS. POOL DECK SLEEVE ARE TO BE INCLUDED IN FUNBRELLA PACKAGE.
9.	SIGNAGE ON GLAZING TO BE INSTALLED WITH MATCHING BACK PANEL.
10.	ALL FURNITURE SHOWN IS NIC, U.N.O.

SIGN LEGEND		
ROOM NUMBER	101-1	SIGN TYPE
1.	ROOM ID	
2.	RESTROOM	
3.	SPECIALTY ROOM	
4.	RULES (11x17)	
5.	POOL RULES (22x28)	

SIGNAGE	
1.	REFER TO SIGNAGE SPECIFICATION SECTION 10 1400 AND FFE SHEETS A2.21/A2.22 FOR SIGNAGE LOCATIONS, DETAILS DRAWINGS, AND SPECIFICATIONS.

STATE OF ALABAMA
2413
REGISTERED PROFESSIONAL ARCHITECTS

HOMWOOD PATRICK PARK POOL

HOMWOOD PARKS AND RECREATION

DAVIS ARCHITECTS

OWNER
HOMWOOD PARKS AND RECREATION
1632 OXMOOR ROAD
HOMWOOD, AL 35209
205-322-6704
ATTN: BEEKLEY SQUIRES

ARCHITECT
DAVIS ARCHITECTS, INC.
120 23RD STREET SOUTH
BRIMMINGHAM, AL 35233
205-322-7482
ATTN: JIM HARTSELL

LANDSCAPE ARCHITECT
HNP
1914 28TH AVE S
BRIMMINGHAM, AL 35209
205-324-4447
ATTN: TOMMY HOLCOMBE / ED NORTON

CONSTRUCTION MANAGER
BL HARBERT
820 SHADES CREEK PARKWAY, SUITE 3000
BRIMMINGHAM, AL 35209
205-982-2900
ATTN: JOHN HANSON

STRUCTURAL ENGINEER
LEYD INC.
716 SOUTH 30TH STREET
BRIMMINGHAM, AL 35233
205-251-4500
ATTN: WIM BISHOP / BRAD CHRISTOPHER

MECHANICAL ENGINEER
WHITAKER & RAWSON
3332 OLD MONTGOMERY HIGHWAY
SUITE 103
BRIMMINGHAM, AL 35209
205-949-5128
ATTN: MARK D'ANDREA AND DAN WHITAKER

CIVIL ENGINEER
LEYD INC.
716 SOUTH 30TH STREET
BRIMMINGHAM, AL 35233
205-251-4500
ATTN: CURTIS EATMAN AND BRIAN HATCHER

ELECTRICAL ENGINEER
FISHER ARNOLD
1507 ALEX DR.
SUITE 101
BRIMMINGHAM, AL 35210
205-833-7633
ATTN: JOSEPH KUMU AND NICHOLAS BROWN


PLUMBING / FIRE PROTECTION ENGINEER
WHITAKER & RAWSON
3332 OLD MONTGOMERY HIGHWAY
SUITE 103
BRIMMINGHAM, AL 35209
205-949-5107
ATTN: ERIC HARTWIG

POOL CONSULTANT
COUNSLMAN HUNSAKE
10733 SUNSET OFFICE DRIVE
SUITE 400
ST. LOUIS, MO 63127
314-894-1245
ATTN: JEFF NODORFT

REV	DATE	DESCRIPTION

DATE	OCTOBER 6, 2017
SCALE	100% CONSTRUCTION SET
DRAWN BY	
CHECKED BY	
DESIGNED BY	
PROJECT NO.	3822
SHEET TITLE	FFE FLOOR PLAN
DRAWING NO.	

A2.21

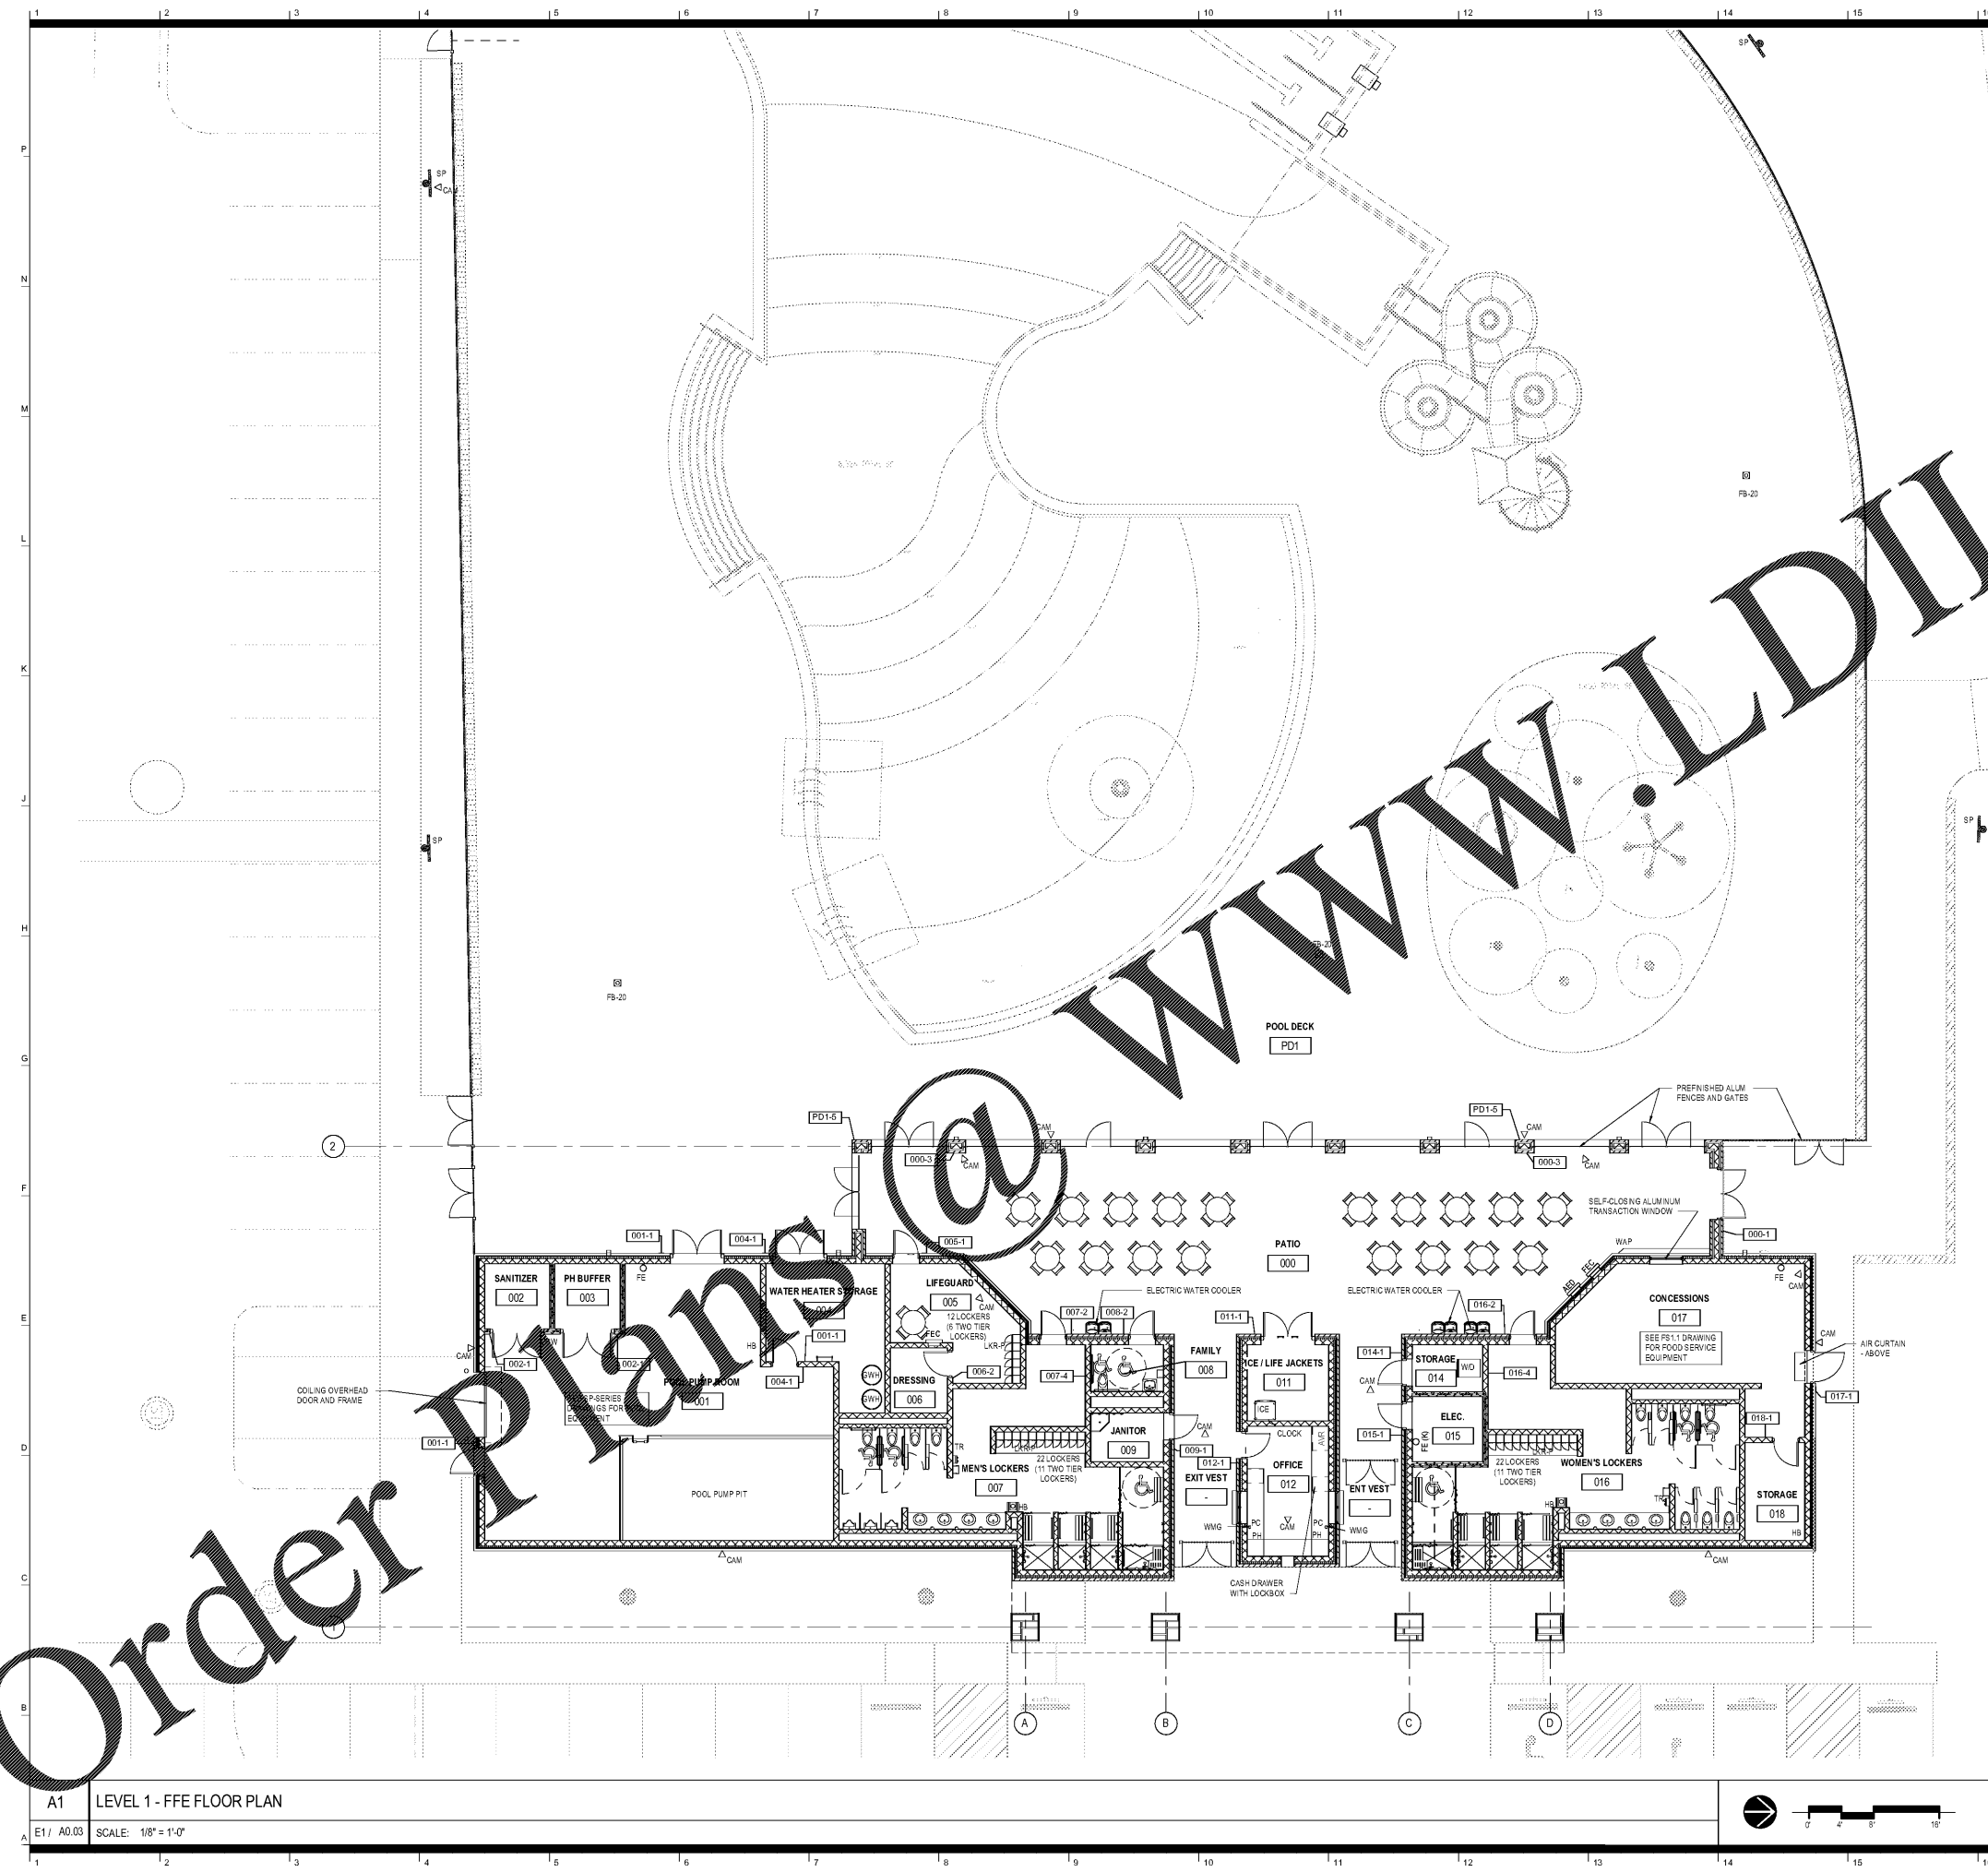

Order Plans @

WWW.DIPLINE.COM

A1 LEVEL 1 - FFE FLOOR PLAN
SCALE: 1/8" = 1'-0"

