



MAINTENANCE FACILITY



CITY OF HOMEWOOD
HOMEWOOD, AL

DAVIS ARCHITECTS

OWNER
HOMEWOOD PARKS AND RECREATION
1532 OMAHOOR ROAD
HOMEWOOD, AL 35209
205-322-6704
ATTN: BENJELLY SQUIRES

ARCHITECT
DAVIS ARCHITECTS, INC.
120 23RD STREET SOUTH
BIRMINGHAM, AL 35233
205-322-7482
ATTN: JIM HARTSELL

LANDSCAPE ARCHITECT
HNP
1914 28TH AVE S.
BIRMINGHAM, AL 35209
205-324-4447

CONSTRUCTION MANAGER
BL HARRIS
620 SHADES CREEK PARKWAY, SUITE 3000
BIRMINGHAM, AL 35209
205-992-2900
ATTN: JOHN HANSON

STRUCTURAL ENGINEER
LEYD INC.
715 SOUTH 30TH STREET
BIRMINGHAM, AL 35233
205-251-4500
ATTN: WIM BISHOP / BRAD CHRISTOPHER

MECHANICAL ENGINEER
WHITAKER & RAWSON
3332 OLD MONTGOMERY HIGHWAY
SUITE 103
BIRMINGHAM, AL 35209
205-949-5128
ATTN: MARK D'ANDREA AND DAN WHITAKER

CIVIL ENGINEER
LEYD INC.
715 SOUTH 30TH STREET
BIRMINGHAM, AL 35233
205-251-4500
ATTN: CURTIS EATMAN AND BRIAN HATCHER

ELECTRICAL ENGINEER
FISHER ARNOLD
1507 ALEX DR.
SUITE 101
BIRMINGHAM, AL 35210
205-653-7833
ATTN: JOSEPH KUMU AND NICHOLAS BROWN

PLUMBING / FIRE PROTECTION ENGINEER
WHITAKER & RAWSON
3332 OLD MONTGOMERY HIGHWAY
SUITE 103
BIRMINGHAM, AL 35209
205-949-5107
ATTN: ERIC HARTWIG

POOL CONSULTANT
COUNSILMAN HUNSAKE
10733 SUNSET OFFICE DRIVE
SUITE 400
ST. LOUIS, MO 63127
314-894-1248
ATTN: JEFF WOODRFT

REV	DATE	DESCRIPTION

DATE: OCTOBER 6, 2017

PROJECT: 100% CONSTRUCTION DOCUMENTS


OWNER: DAVIS ARCHITECTS PROJECT NO: 3822

SHEET TITLE: FIRST FLOOR PLAN - HVAC


DRAWING NO: M2.01



WHITAKER & RAWSON
3332 Old Montgomery Hwy
Suite 103, Mark Hamel Bldg.
Birmingham, AL 35209
www.whitakerandrawson.com
Mechanical: Mark D'Andrea
Direct Line: (205) 949-5128
Plumbing: Eric Hartwig
Direct Line: (205) 949-5107
WAR PROJECT NUMBER: 17096

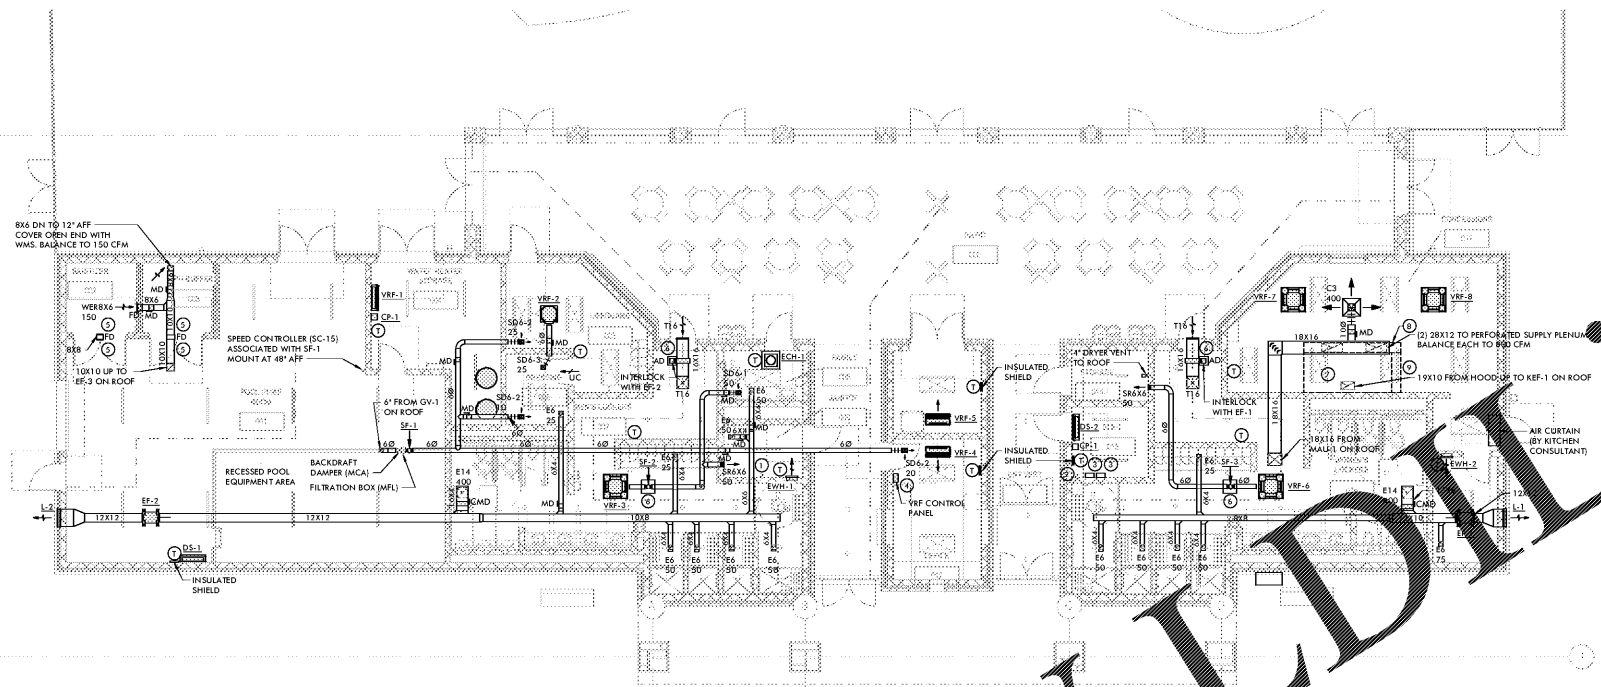

1 FIRST FLOOR PLAN - HVAC DUCTWORK
SCALE: 1/8" = 1'-0"

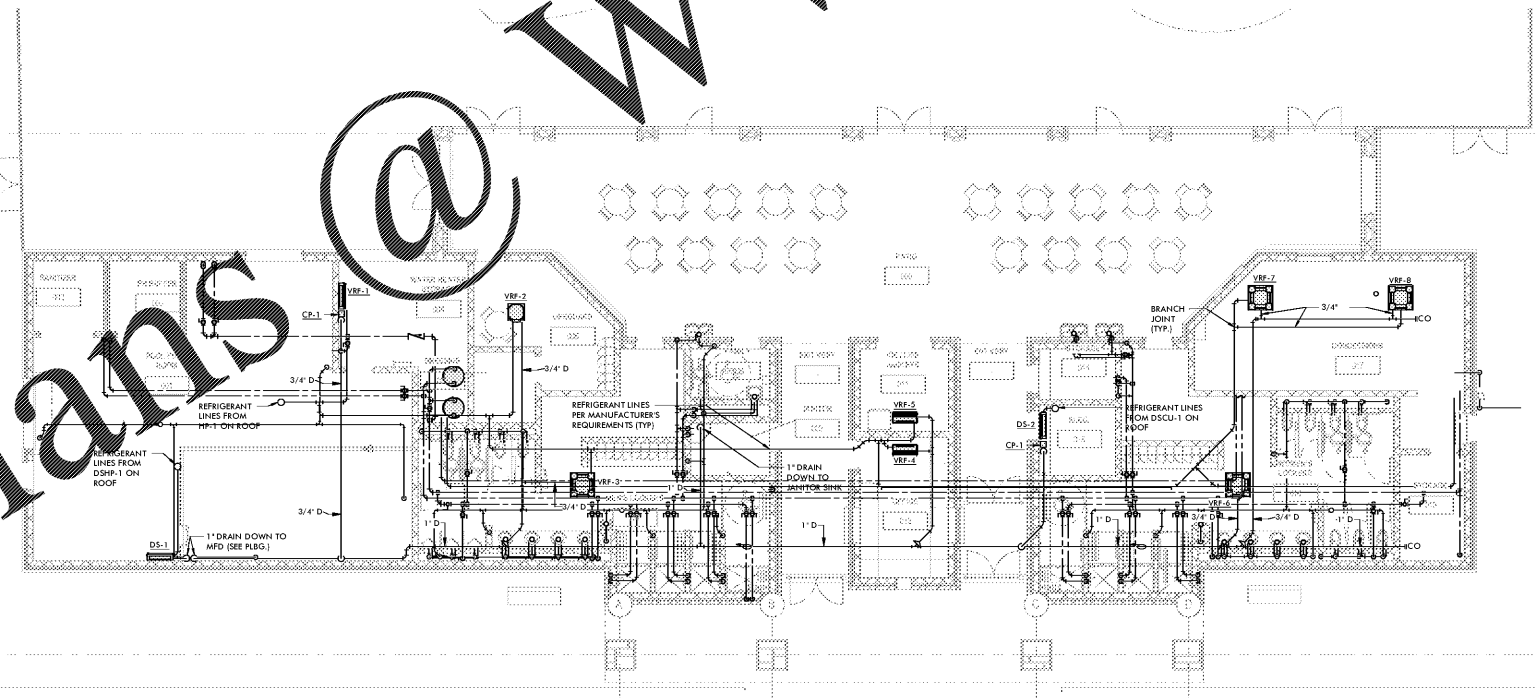

2 FIRST FLOOR PLAN - HVAC PIPING
SCALE: 1/8" = 1'-0"

Order Plans @