



HOMEWOOD PATRICK PARK
POOL

HOMEWOOD PARKS AND
RECREATION;
HOMEWOOD, AL

DAVIS ARCHITECTS

OWNER
HOMEWOOD PARKS AND RECREATION
1632 OAKWOOD ROAD
HOMEWOOD, AL 35209
205-322-6704
ATTN: BERKLEY SQUIRES

ARCHITECT
DAVIS ARCHITECTS, INC.
126 23RD STREET SOUTH
BRIMMINGHAM, AL 35233
205-322-7482
ATTN: JIM HARTSELL

LANDSCAPE ARCHITECT
HNP
1914 28TH AVE. S.
BRIMMINGHAM, AL 35209
205-324-4447
ATTN: TOMMY HOLCOMBE / ED NORTON

CONSTRUCTION MANAGER
BL HARRERT
820 SHADES CREEK PARKWAY, SUITE 3000
BRIMMINGHAM, AL 35209
205-892-2900
ATTN: JOHN HANSON

STRUCTURAL ENGINEER
LEYD INC.
716 SOUTH 30TH STREET
BRIMMINGHAM, AL 35233
205-251-4500
ATTN: WIM BISHOP / BRAD CHRISTOPHER

MECHANICAL ENGINEER
WHITAKER & RAWSON
3322 OLD MONTGOMERY HIGHWAY
SUITE 101
BRIMMINGHAM, AL 35209
205-870-8801
ATTN: DAN WHITAKER, ERIC HARTWIG, AND MARK D'ANDREA

CIVIL ENGINEER
LEYD INC.
716 SOUTH 30TH STREET
BRIMMINGHAM, AL 35233
205-251-4500
ATTN: CURTIS EATMAN AND BRAIN HATCHER

ELECTRICAL ENGINEER
FISHER ARNOLD
1507 ALEX DR.
SUITE 101
BRIMMINGHAM, AL 35210
205-833-7033
ATTN: JOSEPH KUMU AND NICHOLAS BROWN

PLUMBING / FIRE PROTECTION ENGINEER
EDMONDS ENGINEERING
2 RIVERCHASE OFFICE PLAZA
SUITE 205
BRIMMINGHAM, AL 35244
205-988-2069
ATTN: CAROL JOHNSON

POOL CONSULTANT
COUNSILMAN HUNSAKE
SUITE 400
ST. LOUIS, MO 63127
314-894-1245
ATTN: JEFF NODORFT

REV	DATE	DESCRIPTION


DATE: OCTOBER 6, 2017

PROJECT: 100% CONSTRUCTION DOCUMENTS

PROJECT NO: 3822

SHEET TITLE: FULL FLOOR PLAN - POWER & VOICE/DATA

DRAWING NO: E3.00

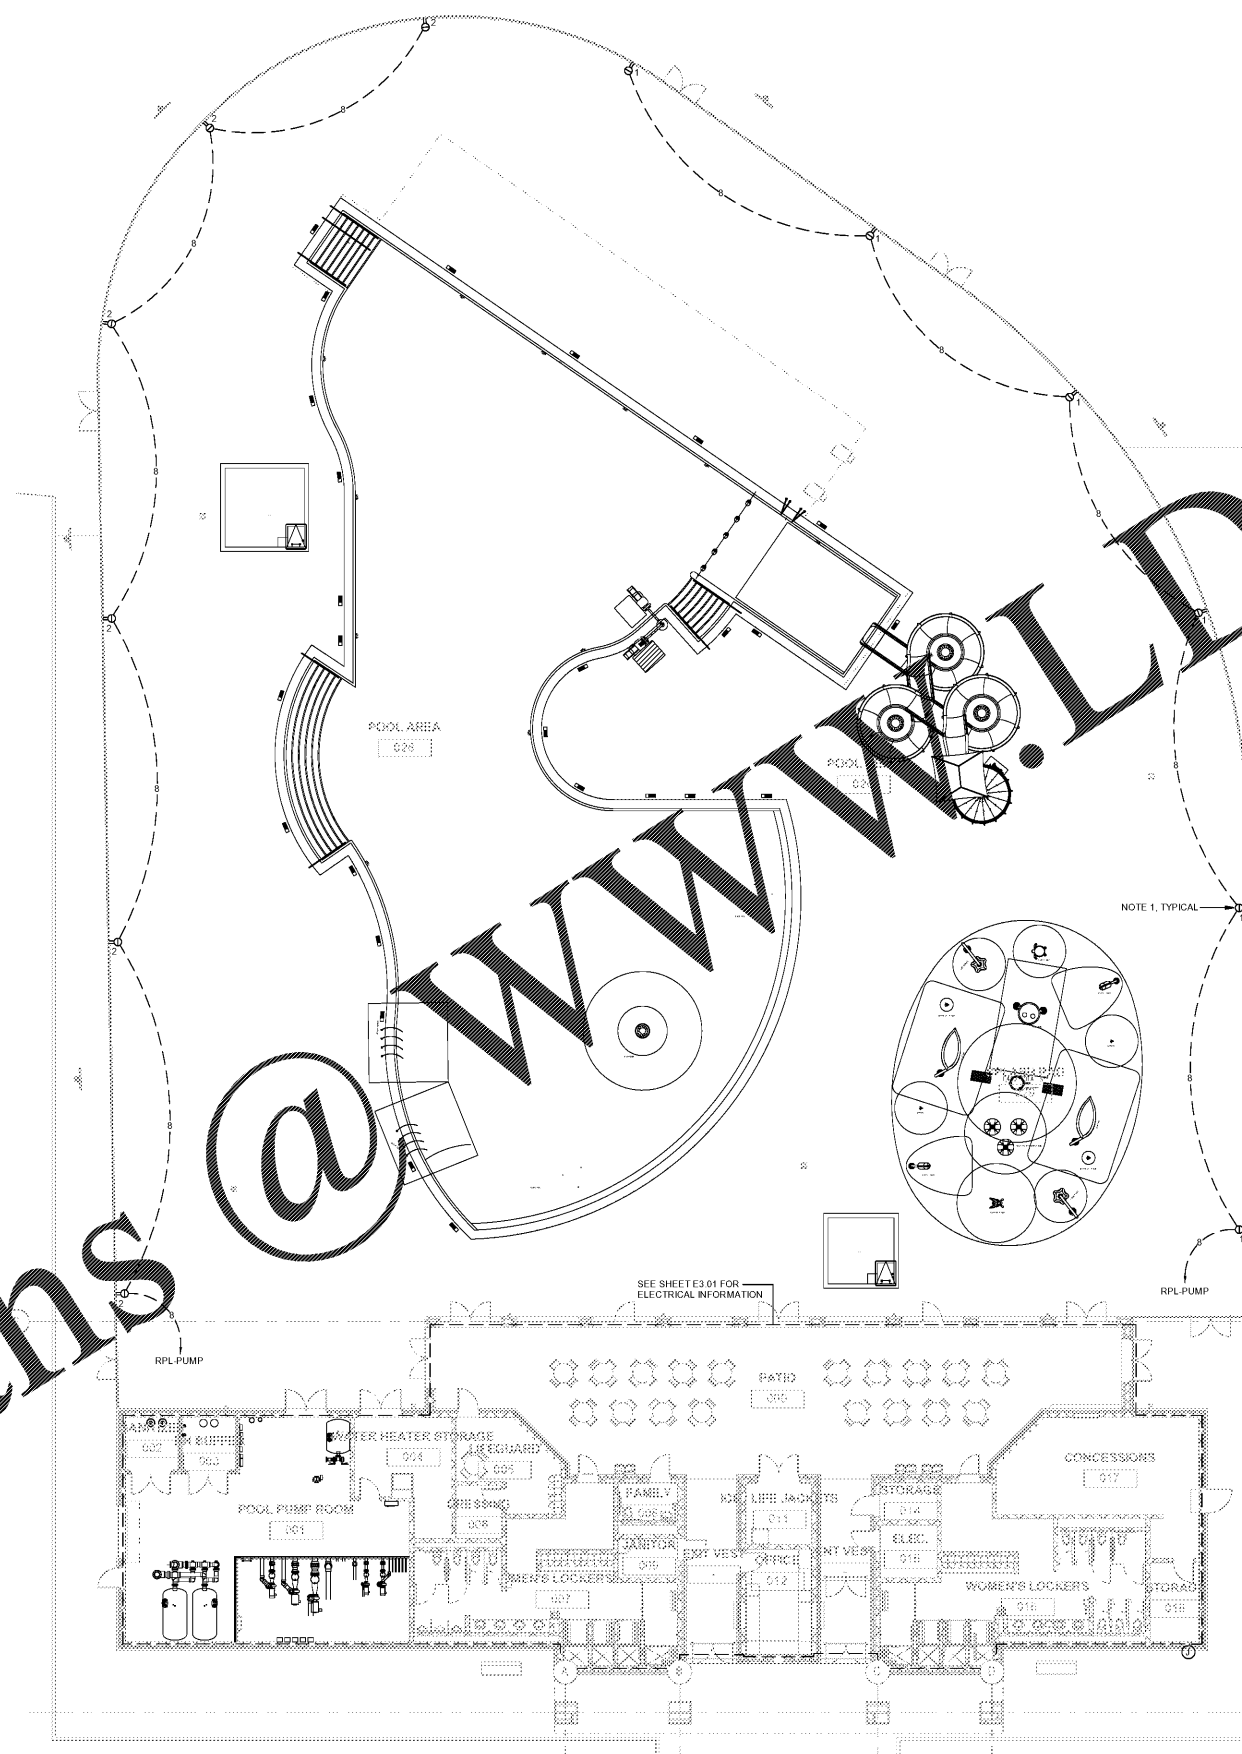

- GENERAL NOTES:**
- COORDINATE EXACT LOCATIONS OF FENCE POST AND RECEPTACLES WITH ARCHITECTURAL DRAWINGS BEFORE ROUGHING IN.
- NOTES:**
- RECEPTACLES SHALL BE SURFACE MOUNTED IN WEATHERPROOF JUNCTION BOXES MOUNTED TO ALUMINUM FENCE POST A MINIMUM OF 8" ABOVE POOL DECK.

Order Plans @ WWW.LDLine.com



1 FULL FLOOR PLAN - POWER & VOICE/DATA
SCALE: 3/32" = 1'-0"