




HOMWOOD PATRICK PARK POOL



HOMWOOD PARKS AND RECREATION
HOMWOOD, AL

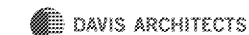

OWNER
HOMWOOD PARKS AND RECREATION
1632 OAKWOOD ROAD
HOMWOOD, AL 35209
205-322-6704
ATTN: BERKLEY SQUIRES

ARCHITECT
DAVIS ARCHITECTS, INC.
126 23RD STREET SOUTH
BRIMMINGHAM, AL 35233
205-322-7482
ATTN: JIM HARTSELL

LANDSCAPE ARCHITECT
HNP
1914 28TH AVE S
BRIMMINGHAM, AL 35209
205-324-4447

CONSTRUCTION MANAGER
BL HARRERT
820 SHADES CREEK PARKWAY, SUITE 3000
BRIMMINGHAM, AL 35209
205-892-2900
ATTN: JOHN HANSON

STRUCTURAL ENGINEER
LYDD INC.
716 SOUTH 30TH STREET
BRIMMINGHAM, AL 35233
205-251-4500

MECHANICAL ENGINEER
WHITAKER & RAWSON
3322 OLD MONTGOMERY HIGHWAY
SUITE 103
BRIMMINGHAM, AL 35209
205-870-8001
ATTN: DAN WHITAKER, ERIC HARTWIG, AND MARK D'ANDREA

CIVIL ENGINEER
LYDD INC.
716 SOUTH 30TH STREET
BRIMMINGHAM, AL 35233
205-251-4500
ATTN: CURTIS EATMAN AND BRAIN HATCHER

ELECTRICAL ENGINEER
FISHER ARNOLD
1507 ALEX DR.
SUITE 101
BRIMMINGHAM, AL 35210
205-833-7033
ATTN: JOSEPH KUMU AND NICHOLAS BROWN

PLUMBING / FIRE PROTECTION ENGINEER
EDMONDS ENGINEERING
2 RIVERCHASE OFFICE PLAZA
SUITE 205
BRIMMINGHAM, AL 35244
205-988-2069
ATTN: CAROL JOHNSON

POOL CONSULTANT
COUNSILMAN HUNSAKE
10733 SUNSET OFFICE DRIVE
SUITE 400
ST. LOUIS, MO 63127
314-894-1245
ATTN: JEFF NODORFT

REV	DATE	DESCRIPTION


DATE: OCTOBER 6, 2017

PROJECT: 100% CONSTRUCTION DOCUMENTS


PROJECT NO: 3822

SHEET TITLE: PARTIAL FLOOR PLAN - AUXILIARY

DRAWING NO: E4.01

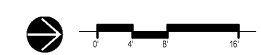

- NOTES**
1. 6"x6"x4" DEEP PROTECTION BOX WITH REMOVABLE COVER WITH 2" DROMMETED OPENING. MOUNT 12" AFF TO BOTTOM OF BOX.
 2. 1" FROM GATE CONTROLS TO BELOW DESK AT OFFICE 012, COORDINATE WITH ARCHITECT BEFORE ROUGH IN.
 3. 1" FC TO LOCATION OF POST INDICATOR VALVE AND VAULT. REFER TO CIVIL PLANS FOR LOCATION. PROVIDE FIRE ALARM SUPERVISION OF TAMPER SWITCHES. PROVIDE SURGE SUPPRESSION FOR EXTERIOR WIRING.

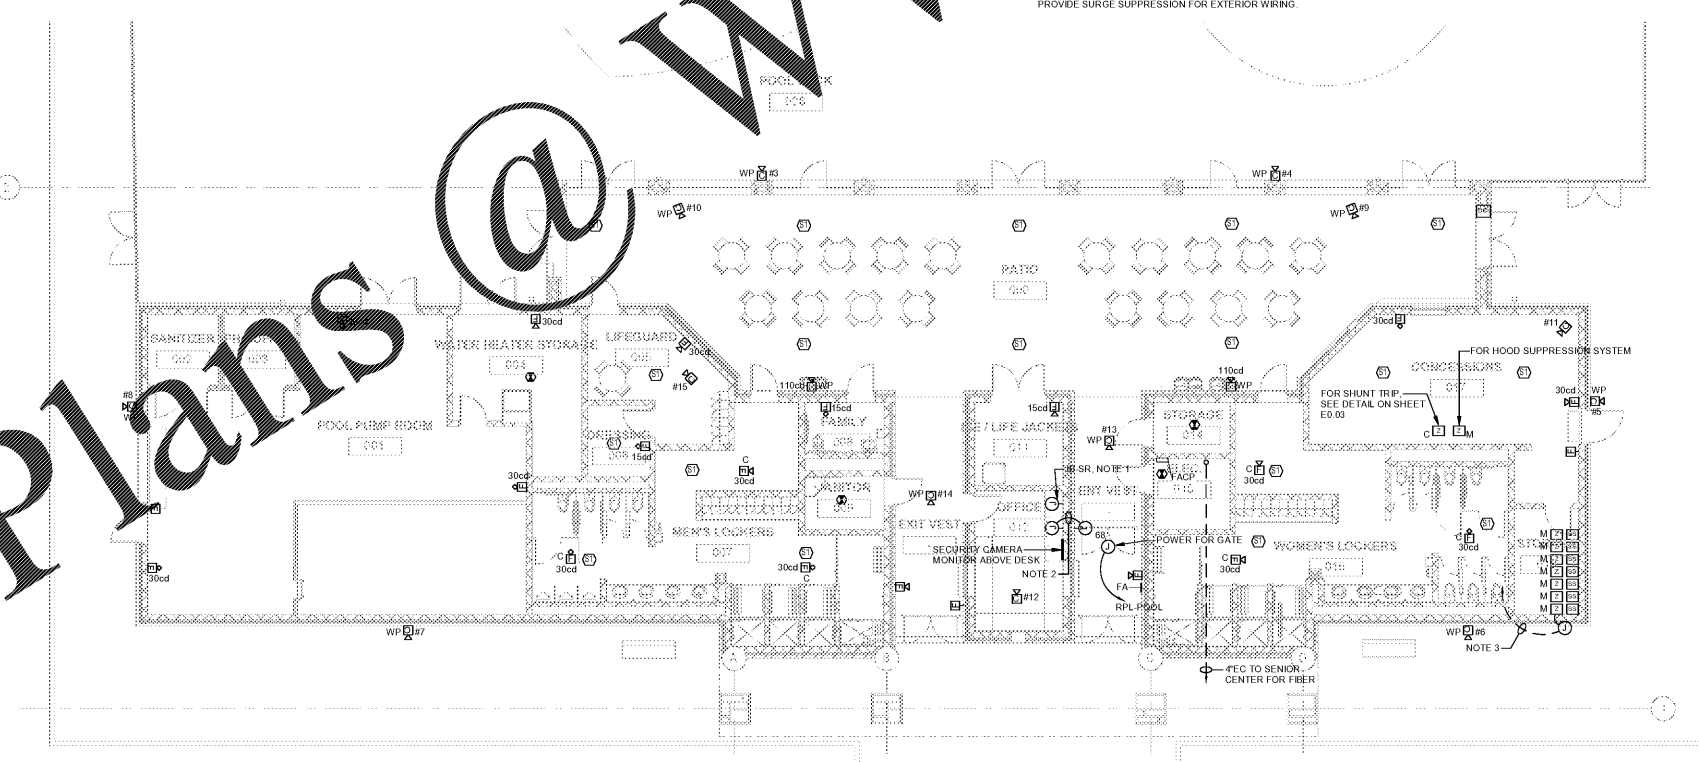

Order Plans @ www.LDILine.com

1 PARTIAL FLOOR PLAN - AUXILIARY
SCALE: 1/8" = 1'-0"