


- GENERAL NOTES**
1. PROVIDE NEW EPOXY FLOOR AND BASE SYSTEM IN NEW SPACES.
  2. PROVIDE NEW AUTOMATIC SLIDING ALUMINUM DOOR SYSTEMS WHERE INDICATED.
  3. INSTALL NEW HEPA PASS WINDOWS WHERE INDICATED.
  4. INSTALL NEW "HANDS FREE" SINK WITH EYEWASH AND SOAP DISPENSER WHERE INDICATED.
  5. PROVIDE AUTOMATIC DOORS WHERE INDICATED.
  6. PROVIDE ELECTROMAGNETIC LOCKS ON ALL AUTOMATIC DOORS TO PREVENT OPERATION OF ONE DOOR WHEN THE OTHER IS OPEN. PROVIDE EMERGENCY EXIT BUTTON WITH ADJUSTABLE TIME DELAY RELEASE.
  7. PROVIDE DIGITAL DISPLAY PANEL FOR ROOM TEMP, RH AND PRESSURE.
  8. INSTALL BLACKOUT WINDOW PAINT WITHIN LIMITS OF WORK ON INTERIOR FACE OF EXISTING EXTERIOR WINDOWS. INFILL WINDOW USING WALL TYPE A2. SEE 1/A101.
  9. INSTALL 3/8" GYPSUM BOARD ON TOP OF ALL NEW AND EXISTING PARTITIONS TO REMAIN WITHIN THE CLEAN ROOM SUITE.
  10. FIRE SEAL PIPE PENETRATIONS AT FLOOR AND ROOF AND SEAL AROUND ALL PARTITION PENETRATIONS.

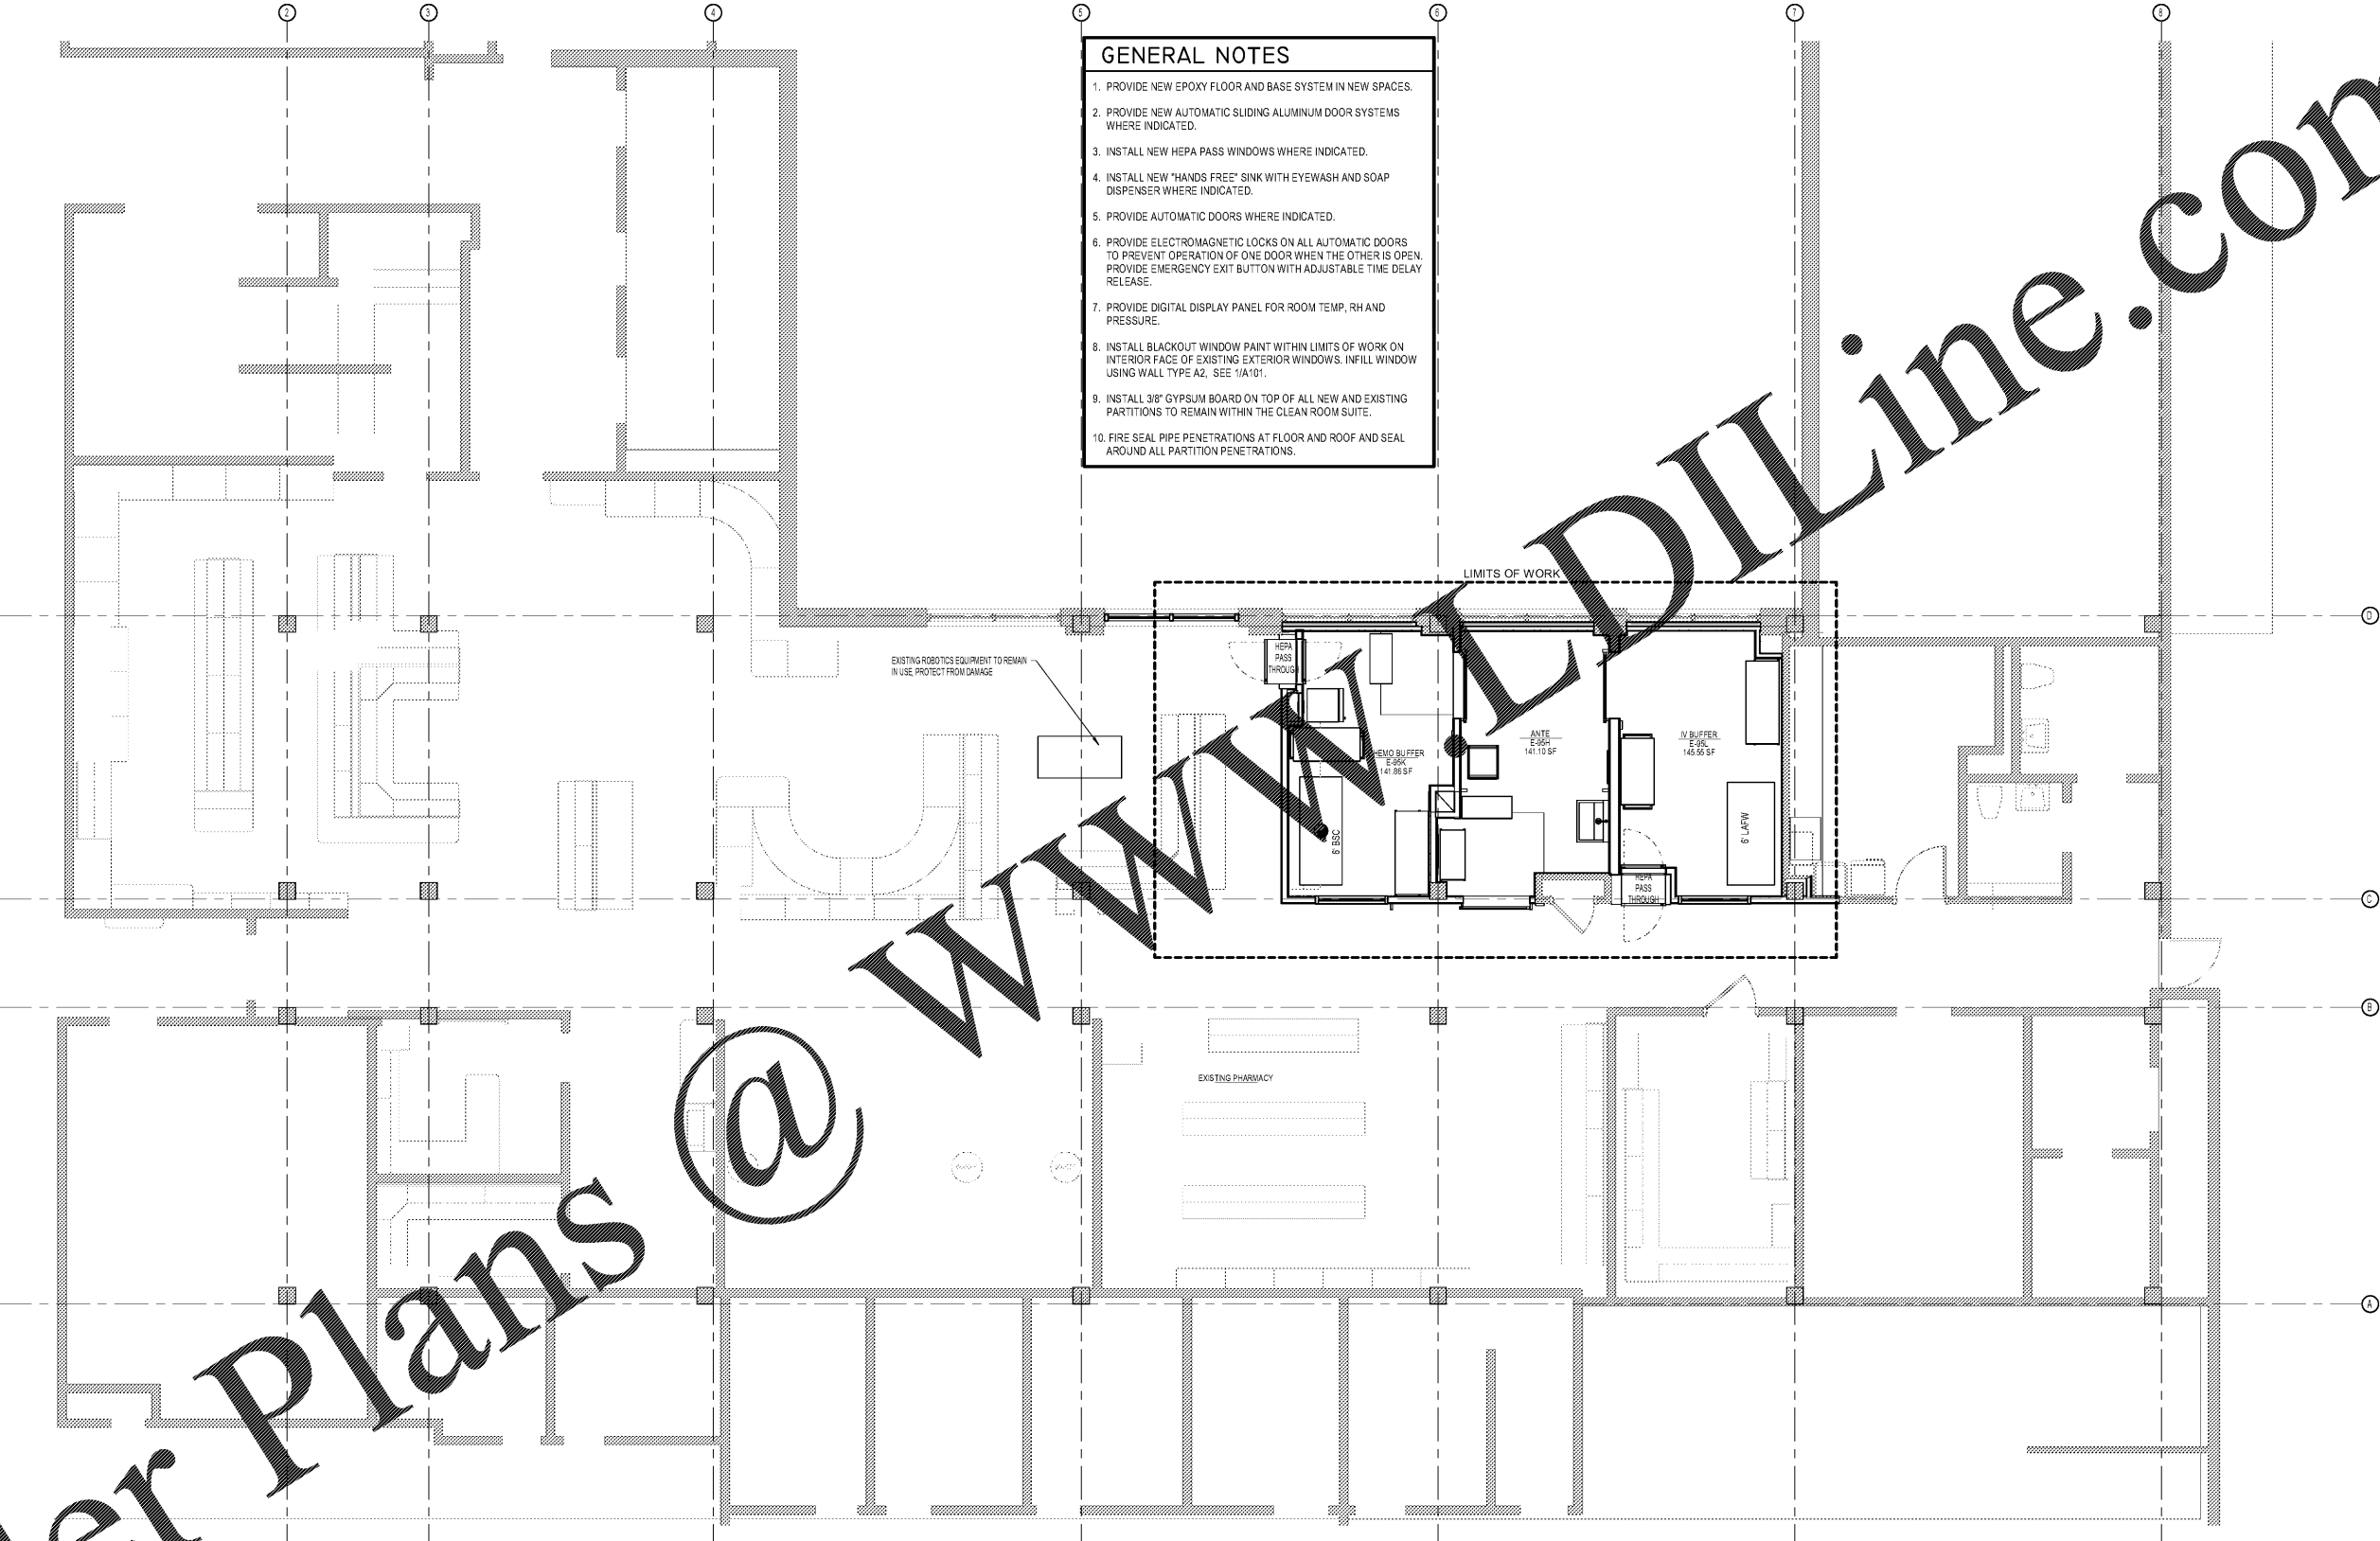


**1 OVERALL FLOOR PLAN**  
A002 1/4" = 1'-0"

Order Plans @ WWW.DILine.com

Revisions:	Date:

**CONSULTANT**  
 Consultant:  
**EYP/** 1111 Louisiana, 26th Floor  
 Houston, TX 77002  
 (713) 665-5665  
 Chris Caillier, AIA

**ARCHITECT/ENGINEER OF RECORD**  
 A/E:  
**LA LACHIN Architects, APC**  
 Architecture . Planning . Project Management  
 5190 Canal Boulevard, Suite 201  
 New Orleans, LA 70124  
 (504) 835-8013  
 Michael G. Lachin

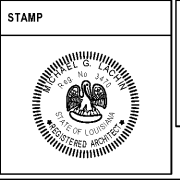

Office of  
 Construction  
 and Facilities  
 Management  
**VA** U.S. Department  
 of Veterans  
 Affairs

Drawing Title  
**OVERALL FLOOR PLAN**  
 Approved:

Phase  
 Construction Documents

Project Title  
**RENOVATE PHARMACY CLEAN ROOM (USP 797)**  
 Location  
 510 E. Stoner Ave. Shreveport, LA 71101  
 Issue Date  
 October 5, 2017

Project Number  
 667-17-108  
 Building Number  
 1  
 Drawing Number  
**A002**