


A
B
C
D
E
F
T

GENERAL NOTES

1. SHEET E200 SHOWS LOCATIONS OF EXISTING TO REMAIN PANELS 'NBEEG' AND 'NBCEC' IN THE BASEMENT FOR REFERENCE ONLY.

SHEET KEYNOTES

1. DISCONNECT EXISTING RO UNIT AND RECONNECT TO NEW RO UNIT.

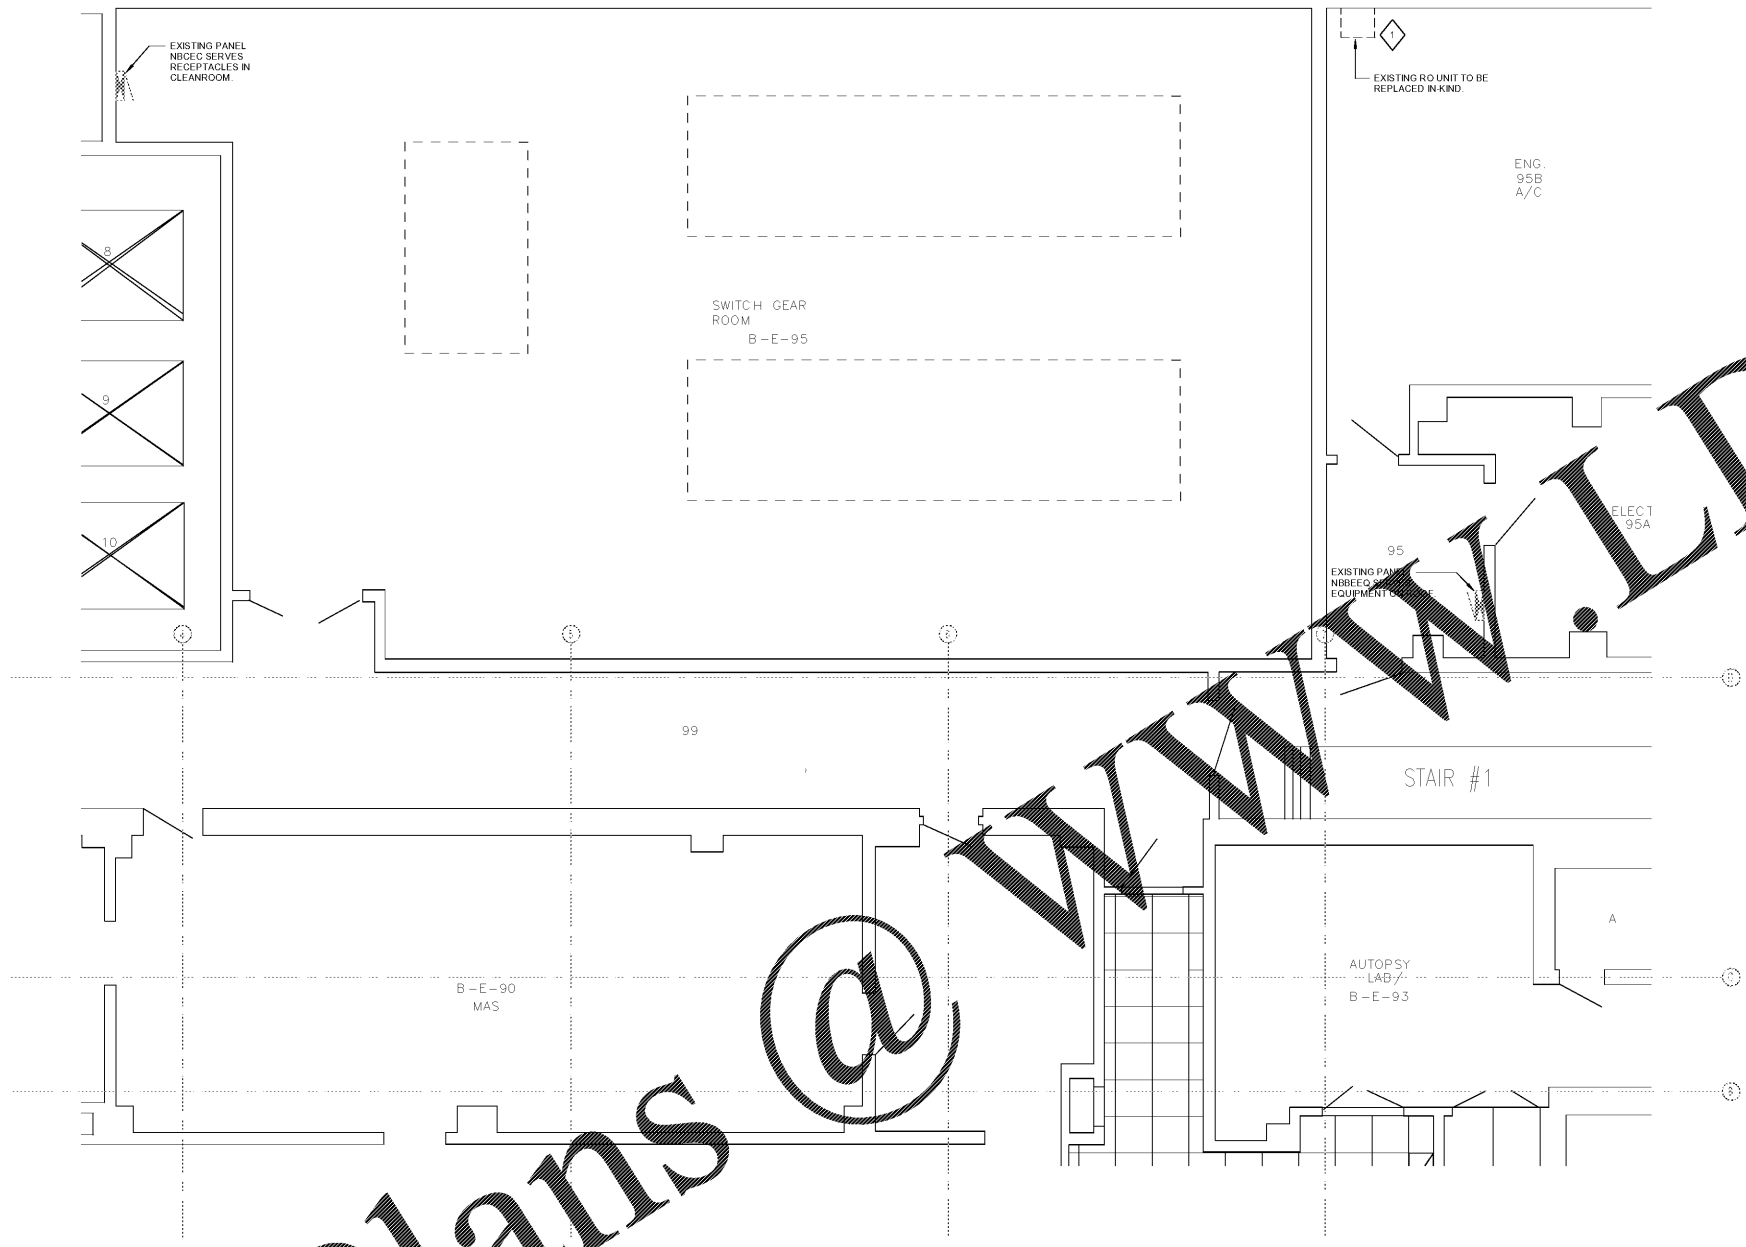

1 POWER PLAN - BASEMENT
1/4" = 1'-0"


10/05/2017 10:45:55 AM
C:\Users\KCE\Documents\Revit_2018\Load\p17545001_OBVAMC_Pharmacy_Justice.rvt

Order Plans @

Revisions:	Date:

CONSULTANT
 Consultant:
AEI Affiliated Engineers
 5802 Research Park Boulevard
 Madison, WI 53719
 608.238.2616
 aeieing.com

ARCHITECT/ENGINEER OF RECORD
 A/E:
LA LACHIN Architects, apc
 Architecture . Planning . Project Management
 5190 Canal Boulevard, Suite 201
 New Orleans, LA 70124
 (504)835-8013

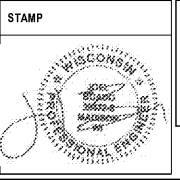

Office of Construction and Facilities Management
VA U.S. Department of Veterans Affairs

Drawing Title	ELECTRICAL POWER FLOOR PLAN - BASEMENT
Phase	CONSTRUCTION DOCUMENTS
Approved:	

Project Title	RENOVATE PHARMACY CLEAN ROOM (USP 797)
Location	510 E. Stoner Ave. Shreveport, LA 71101
Issue Date	10/05/2017
Checked	RRK
Drawn	KJS

Project Number	667-17-108
Building Number	1
Drawing Number	E200