


A
B
C
D
E
F
T

GENERAL NOTES

1. SHEET E200 SHOWS LOCATIONS OF EXISTING TO REMAIN PANELS 'NBEEG' AND 'NBCEC' IN THE BASEMENT FOR REFERENCE ONLY.

SHEET KEYNOTES

1. DISCONNECT EXISTING RO UNIT AND RECONNECT TO NEW RO UNIT.

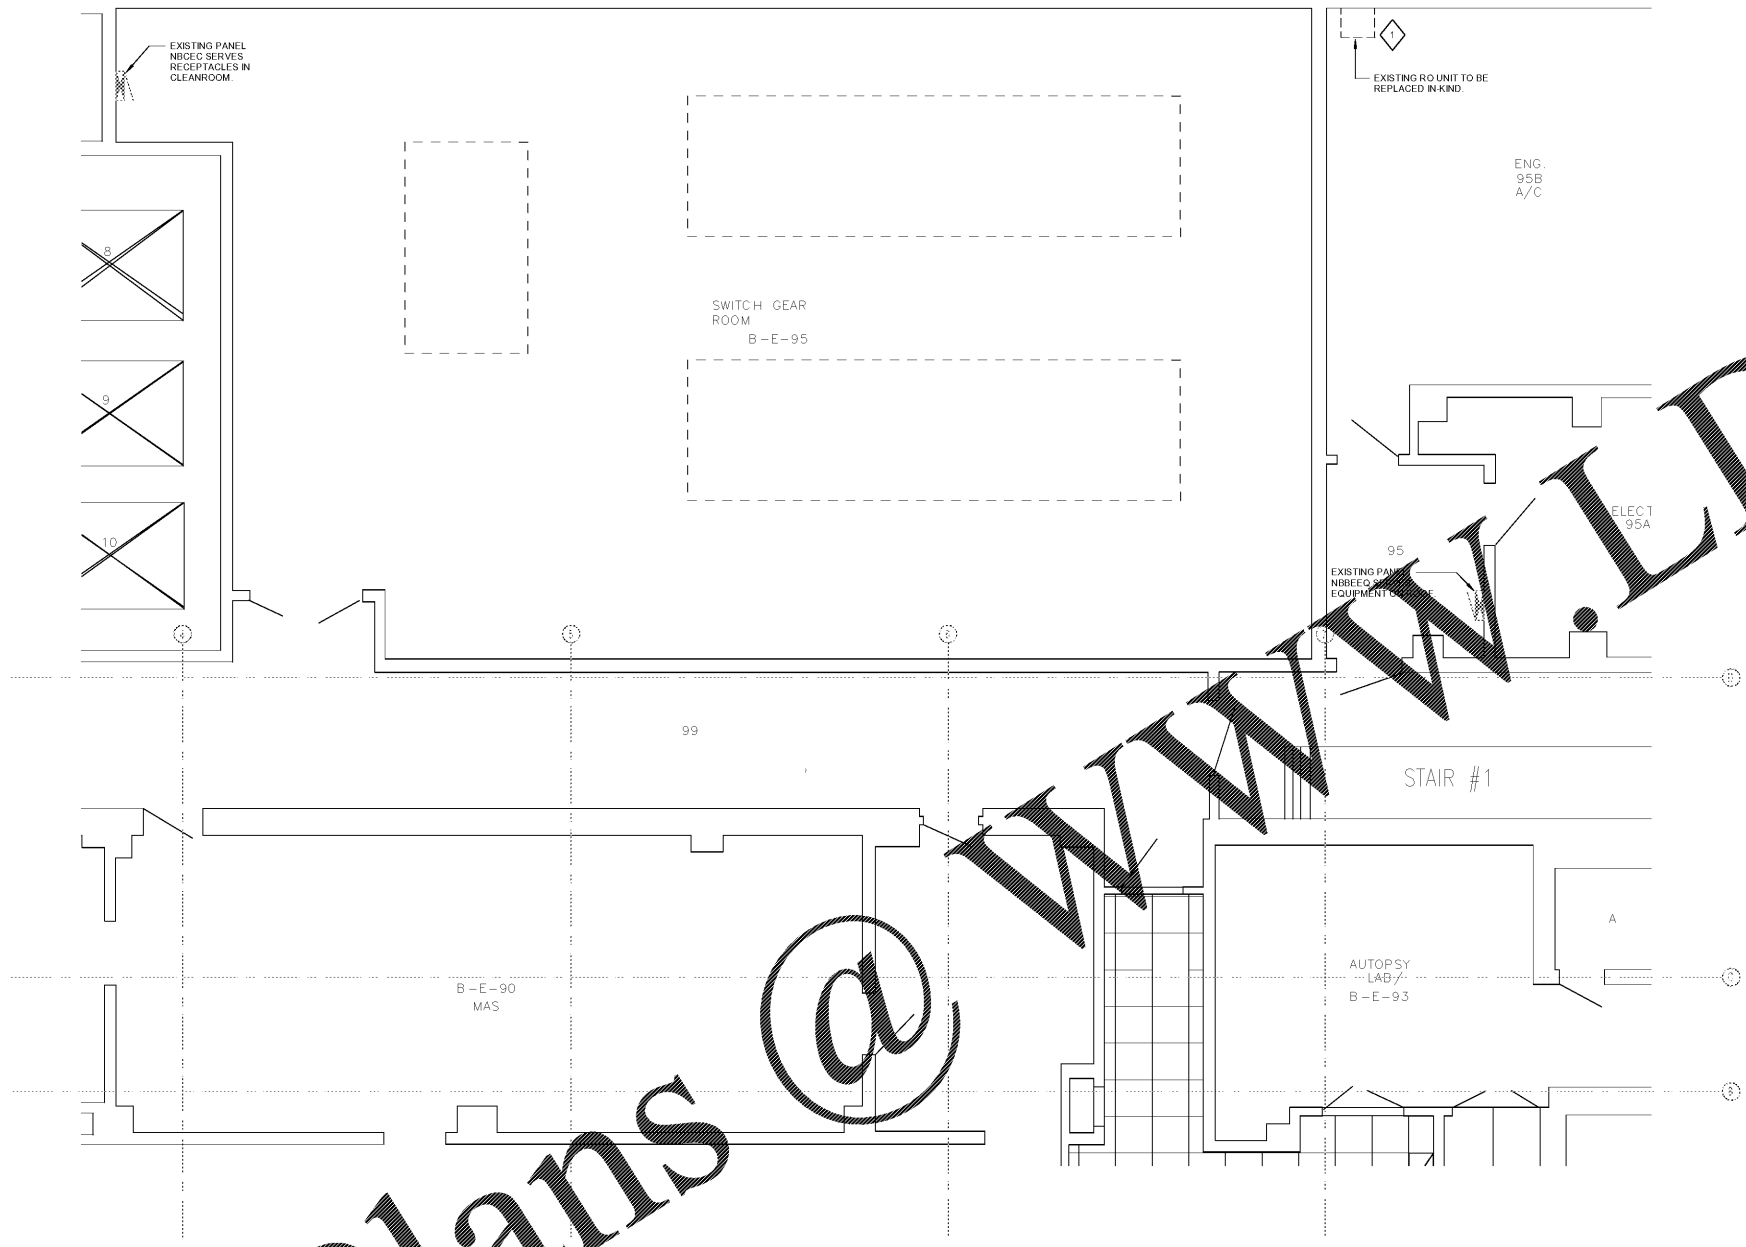

1 POWER PLAN - BASEMENT
1/4" = 1'-0"

C:\Users\KCE\Documents\Revit_2018\Load\p17545001_OBVAMC_Pharmacy_Justice.rvt 10/05/2017 10:45:55 AM

Order Plans @ WWW.LDILine.com


Revisions:	Date:

CONSULTANT

Consultant:
AEI Affiliated Engineers
 5802 Research Park Boulevard
 Madison, WI 53719
 608.238.2616
 aeieing.com

ARCHITECT/ENGINEER OF RECORD

A/E:
LACHIN Architects, apc
 Architecture . Planning . Project Management
 5190 Canal Boulevard, Suite 201
 New Orleans, LA 70124
 (504)835-8013

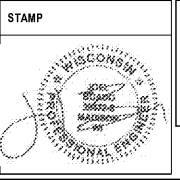

Office of Construction and Facilities Management

Drawing Title	Phase
ELECTRICAL POWER FLOOR PLAN - BASEMENT	CONSTRUCTION DOCUMENTS
Approved:	

Project Title	Project Number
RENOVATE PHARMACY CLEAN ROOM (USP 797)	667-17-108
Location	Building Number
510 E. Stoner Ave. Shreveport, LA 71101	1
Issue Date	Checked
10/05/2017	RRK
Drawn	Drawing Number
KJS	E200

Issue Date	Checked	Drawn
10/05/2017	RRK	KJS