

4 DOOR TYPES SCALE 1/2"=1'-0"

PAINT
(LOCATION SPECIFIED ARE FOR GENERAL PURPOSES, REFER TO PLANS & ELEVATIONS FOR EXACT LOCATIONS)

P-1	BENJAMIN MOORE #2133-20: "BLACKJACK" LOW VOC LATEX PAINT SHEEN: EGG SHELL FINISH LOCATION: ALL SALES AREA WALLS ABOVE 8'-8" AND UNDERSIDE OF STRUCTURE
P-2	BENJAMIN MOORE #1800: "TIMBERWOLF GRAY" LOW VOC LATEX PAINT SHEEN: EGG SHELL FINISH LOCATION: ALL SALES AREA WALLS UP TO 8'-8" AND ALL FITTING ROOM VESTIBULE WALLS UP TO CEILING
P-3	BENJAMIN MOORE #HC-168: "CHELSEA GRAY" LOW VOC LATEX PAINT SHEEN: EGG SHELL FINISH LOCATION: ALL FITTING ROOM WALLS UP TO CEILING
P-4	BENJAMIN MOORE #2121-60: "WHITE DIAMOND" LOW VOC LATEX PAINT SHEEN: EGG SHELL FINISH LOCATION: FITTING ROOM AND FITTING ROOM VESTIBULE CEILINGS; ALL WALLS AND CEILING IN EXIT HALLWAYS; ALL WALLS IN STOCKROOM UP TO 12'-0" - NO PAINT ABOVE 12'-0" IN STOCKROOM

FLOORING

F-1	ARIZONA POLYMER FLOORING - ARCHITECTURAL CONCRETE SEALER SYSTEMS EPOXY 200 AND POLYURETHANE 500 SEALER SYSTEM GLOSS FINISH - 2 COATS, MINIMUM T: 800.582.4921 W: APPEPOXY.COM
F-2	INTERFACE STYLE 6003002504 - FLOR 41Z COLOR: 603054 GRAY SIZE: 20" X 20"
F-3	INTERFACE REPRESENTATIVE: JOE FOLEY - 800.338.0225 X1407
F-3	DALTILE - VOLUME 1.0 GLAZED PORCELAIN 12" X 12" - STEREO GREY VL73 WITH P-36C9 6" X 12" COVE BASE - STEREO GREY VL73 T: 800.933.8453 W: DAL TILE.COM
F-4	TO MATCH EXISTING FLOOR FINISH AND BUILDING STANDARDS; OBTAIN MATERIAL FROM LANDLORD AND INSTALL PER LANDLORD AND MANUFACTURER'S SPECIFICATIONS.

WALL BASE

WB-1	6" X 3/4" SOLID ACX PLYWOOD WALL BASE WITH CLEAR COAT SEAL FINISH. FURNISHED BY OWNER'S MILLWORK PROVIDER. CUT TO LENGTHS AS REQUIRED IN FIELD. APPLY WITH CONSTRUCTION ADHESIVE AND FINISH NAILS. NO EXPOSED FASTENERS ARE PERMITTED.
WB-2	JOHNSONITE #01 "SNOW WHITE" 4" HIGH COVED VINYL BASE. APPLY TO WALL WITH MANUFACTURER'S RECOMMENDED ADHESIVE. STOCKROOM ONLY.

WOOD

WD-1	48"X96"X1/2" PANELS (CUT TO FIT) ACX PLYWOOD (MANSFORD) 3/4"X6" CHAIR RAILS WITH CLEAR COAT SEAL FINISH. FURNISHED BY OWNER'S MILLWORK VENDOR. INSTALL WITH STAIN IN ORIENTATION AS SHOWN ON ELEVATIONS
WD-2	6"X96" PRE-FINISHED CEDAR SIDING PROVIDED BY THE MANUFACTURER'S VENDOR OVER 1/2" PLYWOOD. ALL CORNERS AND DETAILS. COLOR SHADINGS OF CEDAR VARY, THE G.C. SHALL COORDINATE THE COLOR PLACEMENT AND LOCATIONS IN THE FIELD
WD-4	4" X 3/4" SOLID ACX PLYWOOD WITH CLEAR COAT SEAL FINISH. FURNISHED BY OWNER'S MILLWORK PROVIDER. CUT TO LENGTHS AS REQUIRED IN FIELD. APPLY WITH CONSTRUCTION ADHESIVE AND FINISH NAILS. NO EXPOSED FASTENERS ARE PERMITTED.

METAL

M-1	14 GA. HOT DIPPED STEEL WITH BURNING OIL FINISH (NOT STAINLESS STEEL) FURNISHED AND INSTALLED BY G.C. - NO VISIBLE FASTENERS
-----	--

FIBER-REINFORCED PLASTIC

FRP	FIBERGLASS REINFORCED PANEL - 48"X96" WHITE 0.090 FRP WALL BOARD DURABLE STABILIT PLASTIC COMPOSITE POLYESTER RESIN CONSTRUCTION SIDING PANEL MODEL #: MFT121X48009000 HOME DEPOT SKU #: 121586 G.C. TO PURCHASE FROM HOME DEPOT / LOWES / OTHER HOME IMPROVEMENT STORE
-----	---

PAINT ALTERNATE
WHERE BENJAMIN MOOR BRAND IS NOT AVAILABLE. ALTERNATE BRANDS MAY BE: SHERWIN WILLIAMS, PITTSBURGH PAINT OR VALSPAR. G.C. MUST SUBMIT DRAW-DOWNS FOR OWNER AND ARCHITECT FOR APPROVAL TO USE ALTERNATE BRAND.
FIBERGLASS REINFORCED PANEL ALTERNATE
WHERE SPECIFIED FIBERGLASS REINFORCED PANEL BRAND IS NOT AVAILABLE G.C. MUST SUBMIT ALTERNATE SPECIFICATION FROM LOCAL HOME DEPOT OR LOWES BUILDING MATERIAL STORE TO OWNER AND ARCHITECT FOR APPROVAL PRIOR TO INSTALLATION.

5 FINISH SCHEDULE SCALE NONE

DOOR

MARK	LOCATION	TYPE	HARDWARE	SIZE	MATERIAL	FINISH	MATERIAL	FINISH	NOTES
1	STOREFRONT - EXIT	1	E	(2) 4'-0" x 8'-0" x 1/2"	GLASS	ALUM. / GLASS	MTL	M-1	1,2,3,4,5,7,11,15,16
2	HALLWAY #1	3	N/A	3'-4" x 8'-0" x N/A	N/A	N/A	WOOD	WB-1	3,4,5,9,12,15
3	ACCESSIBLE FITTING ROOM	2	A	3'-0" x 7'-0" x 1 3/4"	BY VENDOR	BY VENDOR	WOOD	WD-4	3,4,5,8,12
4	RESTROOM	4	B2	3'-0" x 7'-0" x 1 3/8"	S.C. WOOD	P-4	H.M.	P-4	3,4,5,8,12
5	REAR SERVICE DOOR - EXIT	6	D	EXISTING TO REMAIN	EXISTING	P-2	H.M.	P-2	2,3,4,6,10,12,13,14,15,16

6 DOOR SCHEDULE SCALE NONE


SET A - FITTING ROOM "KEY ALIKE" FITTING ROOM DOORS
 (1) STANLEY #888 179-2000 2" CLOSING SPRING HINGES - TO BE FURNISHED & INSTALLED ON DOOR PANELS BY MILLWORK VENDOR
 (2) STANLEY #790C 7 PIN (STANDARD) D-TYPE 1 1/2" X 5/8" ST 625 FINISH DOOR LEVER
 (1) STANLEY STANDARD STRIKE
 (1) BEST 7-PIN INTERCHANGEABLE CORE CYLINDER 625 FINISH

SET B - (FOR PUBLIC TOILET ROOM)
 STANLEY #88179 4-1/2" X 4-1/2" FULL MORTISE BUTT HINGES
 STANLEY #4022-85-30-M-826-N54-4785-F-8-KA
 (1) INTERCONNECT LOCKSET WITH STOREROOM LOCK SUMMIT DESIGN LEVER AND DEADBOLT INDICATOR, SATIN CHROME, 2 3/4" NARROW SQUARE LATCHES, ANIS STRIKE, STANDARD "Y" KEYWAY AND KEYED ALIKE PROVIDE A 7 PIN INTER-CHANGEABLE CORE
 (1) STANLEY #03550689SKN: COMMERCIAL DOOR CLOSER - #689 ALUMINUM FINISH
 (1) DON-JO #60-1234: COMMERCIAL KICK PLATE, 12" X 34" - ALUMINUM FINISH

SET D - BACK DOOR
 (3) STANLEY #88179 4-1/2" X 4-1/2" FULL MORTISE BUTT HINGES
 (1) DETEX #4100EB ALARMED RIM EXIT PANIC PUSH BAR DEVICE (PROVIDE CYLINDER TO RECEIVE 7 PIN BEST CORE)
 (1) STANLEY #03550689SKN: COMMERCIAL DOOR CLOSER - #689 ALUMINUM FINISH
 (1) DON-JO #60-1234: COMMERCIAL KICK PLATE, 12" X 34" - ALUMINUM FINISH
 (1) SECURITY PRODUCTS INC. MODEL # DS2009-DS208-AS, UL FIRE RATED 1 HOUR, DOOR SCOPE LARGE - INSTALL AT +6" AFF.
 (1) PEMKO #171A: 36" X 12" X 5/8" MFL FINISH ALUMINUM COMMERCIAL SADDLE THRESHOLD

SET E - FRAMELESS GLASS DOOR
 1 EA. CRL TYPE 1 FLANGED SPS 4" SQUARE RAIL TOP BRUSHED STAINLESS (G.C. TO CLAD M-1)
 1 EA. CRL TYPE 1 FLANGED SPS 10" SQUARE RAIL BOTTOM BRUSHED STAINLESS (G.C. TO CLAD M-1)
 1 EA. CRL DOOR RAIL LONG THROW LOCK 7775L
 1 EA. CRL MORTISE HOUSING 10HD BLACK BRONZE FINISH (PROVIDE AS NECESSARY TO OPERATE LOCKING HARDWARE AND TO RECEIVE CRL 7-PIN SMALL FORMAT INTERCHANGEABLE CORE CYLINDER WITH BLACK BRONZE FINISH)
 1 EA. CRL MORTISE THUMB TURN CYLINDER DRAZODU DARK BRONZE ON BOTH EXTERIOR DOORS - THUMB TURN ON EACH INTERIOR SIDE
 2 EA. DOOR HANDLES PROVIDED BY MILLWORK VENDOR. BORE HOLE SIZE 1-1/16" DIA. AT 36" O.C. HANDLES TO BE HUNG AT 34" ON CENTER AFF. (SEE ARCHITECTURAL DRAWING FOR DETAILS)
 2 EA. CRL LOCKING DUSTPROOF KEEPER AMR209PS (2) FOR STAY CLOSE / (2) FOR STAY OPEN
 2 EA. RIXON 117-34" - HEAVY-DUTY CENTER HUNG PIVOT SET OR ABH 0147 34" OFFSET 626

7 HARDWARE SCHEDULE SCALE NONE

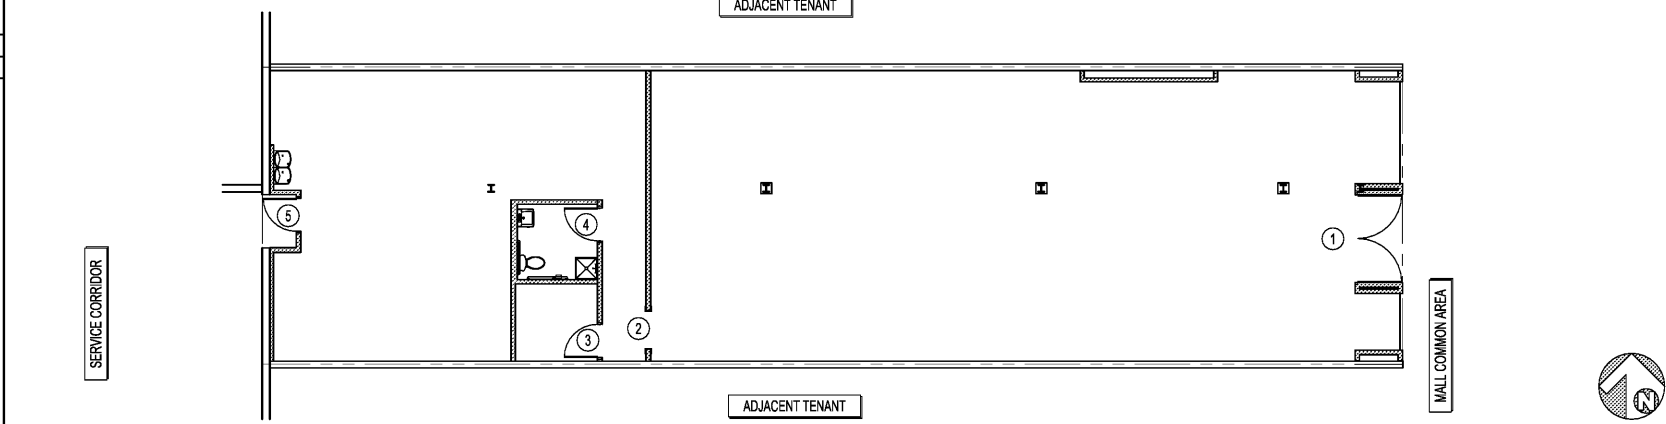

1 DOOR KEY PLAN SCALE 1/8"=1'-0"

RGLA
 Robert G. Lyon + Associates, Inc.
 6207 River Road, Ste 125
 Oakley Park, IL 60176
 P: 847.671.7452
 F: 847.671.4200
 www.rgla.com

REVISIONS	DATE
ISSUE FOR CLIENT AND LANDLORD	11/1/2017
ISSUE FOR PERMIT	11/17/2017
ISSUE FOR BID - REV 1	11/27/2017

robert g. lyon + associates, inc.
 Detail Architecture
 5100 S. Halsted Street
 Suite 100
 Schiller Park, IL 60176
 P: 847.671.7452
 F: 847.671.4200
 www.rgla.com

THE ABOVE DRAWINGS AND SPECIFICATIONS AND CEAN, DESIGN AND ARRANGEMENTS REPRESENTED THEREIN ARE AND SHALL REMAIN THE PROPERTY OF THIS OFFICE AND NO PART THEREOF SHALL BE COPIED, DISCLOSED TO OTHERS OR USED IN THE CONNECTION WITH ANY WORK OR PROJECT OTHER THAN THE SPECIFIC PROJECT FOR WHICH THEY HAVE BEEN PREPARED AND DEVELOPED WITHOUT THE WRITTEN CONSENT OF THIS OFFICE. VERBAL CONTACT WITH THESE DRAWINGS OR SPECIFICATIONS SHALL CONSTITUTE CONCLUSIVE EVIDENCE OF ACCEPTANCE OF THESE RESTRICTIONS.
 WRITTEN DIMENSIONS ON THESE DRAWINGS SHALL HAVE PRECEDENCE OVER SCALED DIMENSIONS. CONTRACTORS SHALL VERIFY AND BE RESPONSIBLE FOR ALL DIMENSIONS AND CONDITIONS ON THE JOB AND THIS OFFICE MUST BE NOTIFIED OF ANY VARIATIONS FROM THE DIMENSIONS AND CONDITIONS SHOWN BY THESE DRAWINGS 30 DAYS PRIOR TO THE COMMENCEMENT OF WORK OR APPROVAL BEFORE PROCEEDING WITH FABRICATION.
 ©2017 RGLA SOLUTIONS, INC.
 6207 RIVER ROAD, OAKLEY PARK, IL

VAN'S
 "OFF THE WALL" SINCE 1966
 VANS #522
 AVENTURA MALL
 19501 BISCAYNE BLVD
 SPACE #331
 AVENTURA, FL 33180

SCHEDULES

DRAWN BY	AC
CHECKED BY	KK
JOB NUMBER	17182-522
SHEET NAME	A-0.1