




PLATFORM STORAGE ONLY ABOVE RESTROOM AND FITTING ROOM UNLESS OTHERWISE NOTED BY VANS PROJECT MANAGER.

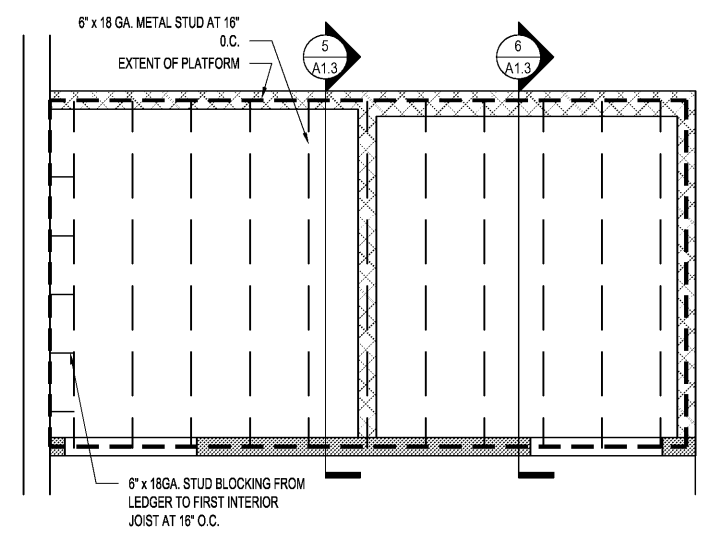


7 ENLARGED FITTING ROOM/RESTROOM FRAMING PLAN
SCALE: 1/2"=1'-0"

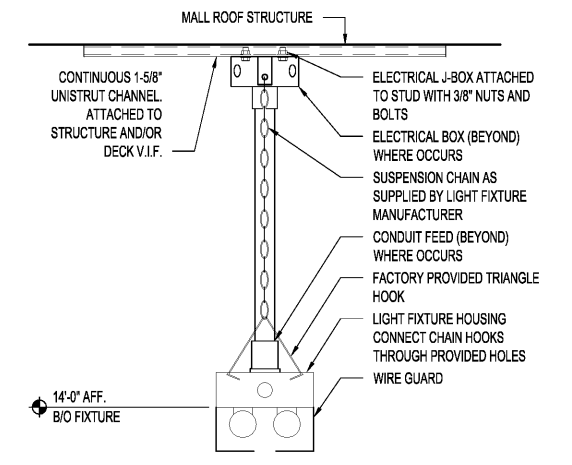


4 SUSPENDED LIGHT DETAIL
SCALE: N.T.S.

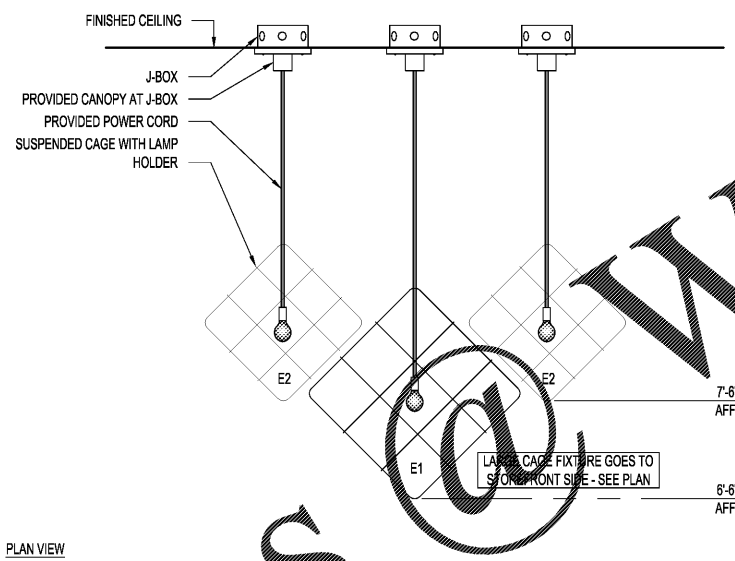


3 ELECTRICAL BOX MOUNT FOR PENDANTS
SCALE: N.T.S.

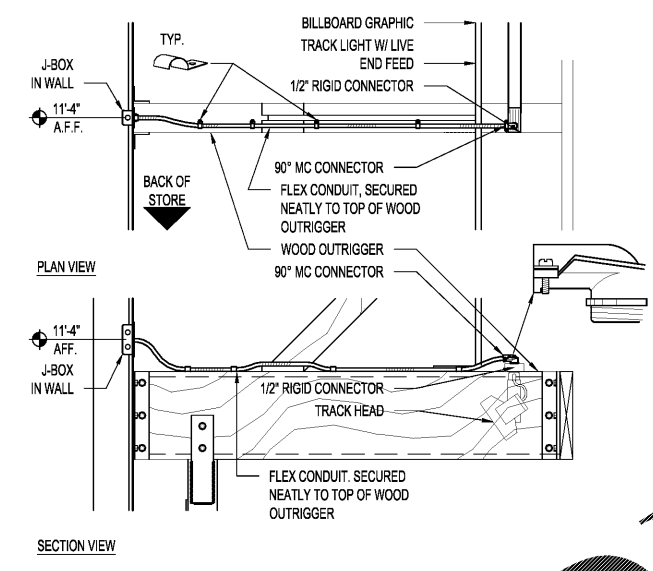


6 TRACK LIGHT FEED AT OUTRIGGER
SCALE: N.T.S.

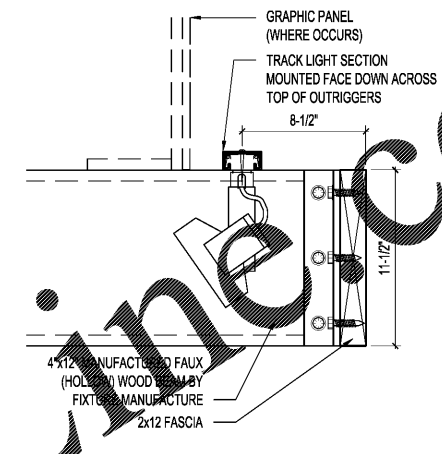

5 TRACK LIGHT AT OUTRIGGER
SCALE: N.T.S.

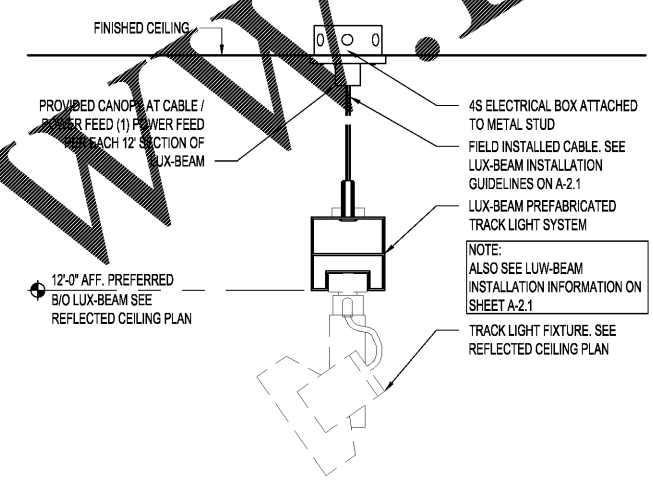

2 SUSPENDED TRACK LIGHT DETAIL
SCALE: N.T.S.

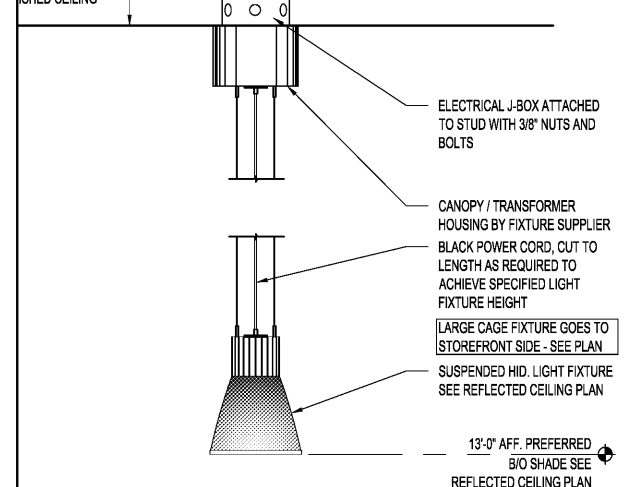

1 SUSPENDED HIGH-BAY LIGHT DETAIL
SCALE: N.T.S.

RGLA
r gla solutions, inc.
1200 River Road, Ste 125
Schiller Park, IL 60176
p: 847.671.7452
f: 847.671.4200
www.rgla.com

REVISIONS	DATE
ISSUE FOR CLIENT AND LANDLORD	11/1/2017
ISSUE FOR PERMIT	11/17/2017
ISSUE FOR BID - REV 1	11/27/2017

robert g. lyon + associates, inc.
retail architecture
5100
Schiller Park, IL 60176
p: 847.671.4200
www.rgla.com

THE ABOVE DRAWINGS AND SPECIFICATIONS AND DEAS, DESIGNS AND ARRANGEMENTS REPRESENTED THEREIN ARE AND SHALL REMAIN THE PROPERTY OF THIS OFFICE AND NO PART THEREOF SHALL BE COPIED, DISCLOSED TO OTHERS OR USED IN THE CONNECTION WITH ANY WORK OR PROJECT OTHER THAN THE SPECIFIC PROJECT FOR WHICH THEY HAVE BEEN PREPARED AND DEVELOPED WITHOUT THE WRITTEN CONSENT OF THIS OFFICE. VISUAL CONTACT WITH THESE DRAWINGS OR SPECIFICATIONS SHALL CONSTITUTE CONCLUSIVE EVIDENCE OF ACCEPTANCE OF THESE RESTRICTIONS.

WRITTEN DIMENSIONS ON THESE DRAWINGS SHALL HAVE PRECEDENCE OVER SCALED DIMENSIONS. CONTRACTORS SHALL VERIFY AND BE RESPONSIBLE FOR ALL DIMENSIONS AND CONDITIONS ON THE JOB AND THIS OFFICE MUST BE NOTIFIED OF ANY VARIATIONS FROM THE DIMENSIONS AND CONDITIONS SHOWN BY THESE DRAWINGS. SHOP DETAILS MUST BE SUBMITTED TO THIS OFFICE FOR APPROVAL BEFORE PROCEEDING WITH FABRICATION.

©2017 RGLA SOLUTIONS, INC.
©2017 ROBERT G. LYON + ASSOCIATES, INC.

VANS
"OFF THE WALL" SINCE 1966
VANS #522
AVENTURA MALL
19501 BISCAYNE BLVD
SPACE #331
AVENTURA, FL 33180

CEILING DETAILS

DRAWN BY	AC
CHECKED BY	KK
JOB NUMBER	17182-522
SHEET NAME	A-2.2

Order Plans