


PLATFORM STORAGE ONLY ABOVE RESTROOM AND FITTING ROOM UNLESS OTHERWISE NOTED BY VANS PROJECT MANAGER.

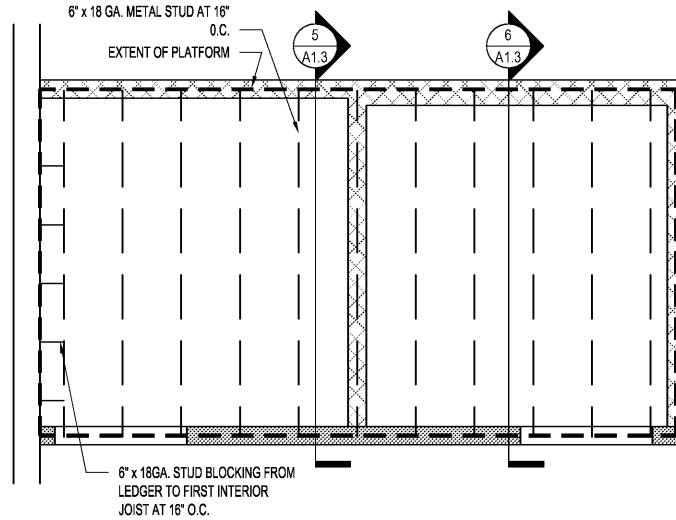

7 ENLARGED FITTING ROOM/RESTROOM FRAMING PLAN


SCALE
1/2"=1'-0"

6 TRACK LIGHT FEED AT OUTRIGGER

5 TRACK LIGHT AT OUTRIGGER

SCALE
N.T.S.

SCALE
N.T.S.

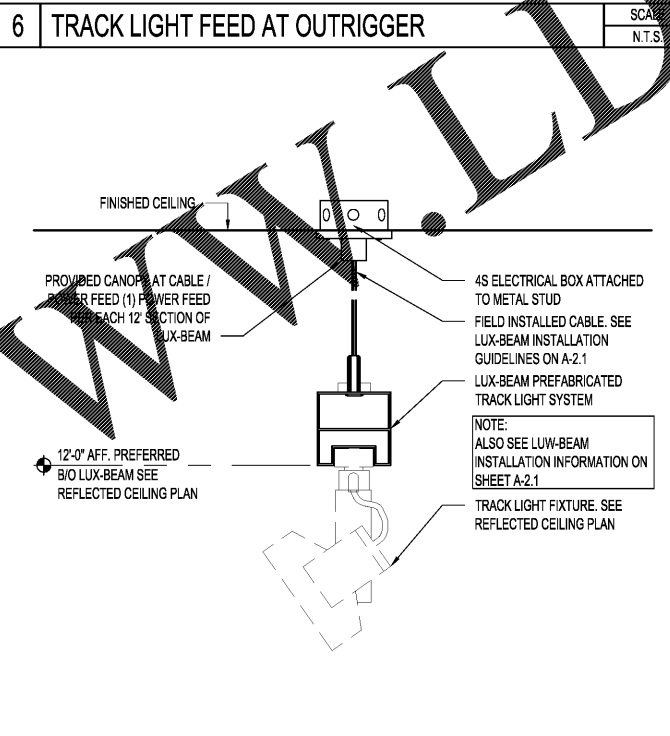


2 SUSPENDED TRACK LIGHT DETAIL

SCALE
N.T.S.

1 SUSPENDED HIGH-BAY LIGHT DETAIL

SCALE
N.T.S.

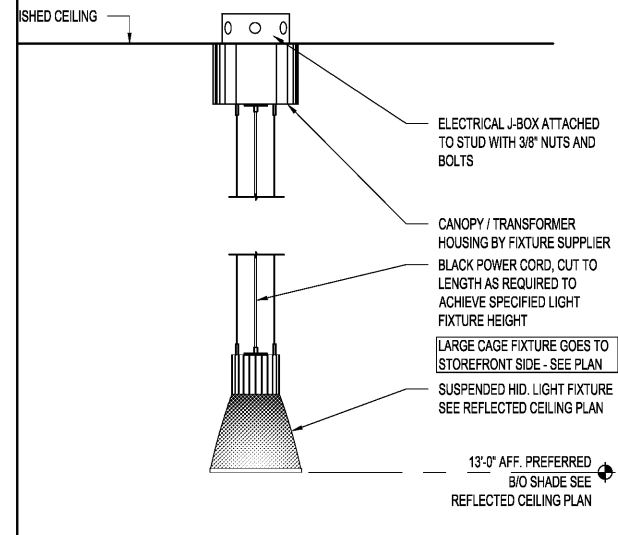


1 SUSPENDED HIGH-BAY LIGHT DETAIL

SCALE
N.T.S.

3 ELECTRICAL BOX MOUNT FOR PENDANTS

SCALE
N.T.S.

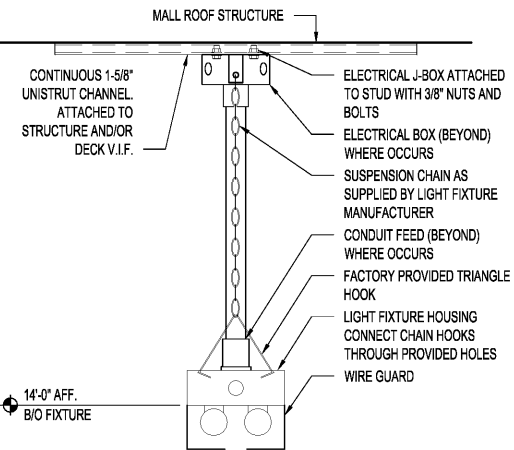

4 SUSPENDED LIGHT DETAIL

SCALE
N.T.S.

7 ENLARGED FITTING ROOM/RESTROOM FRAMING PLAN

SCALE
1/2"=1'-0"

2 SUSPENDED TRACK LIGHT DETAIL

SCALE
N.T.S.

1 SUSPENDED HIGH-BAY LIGHT DETAIL

SCALE
N.T.S.

RGLA
r gl a solutions, inc.
2001 River Road, Ste 125
Billerica Park, IL 80178
p: 847.671.7452
f: 847.671.4200
www.rgla.com

REVISIONS	DATE
ISSUE FOR CLIENT AND LANDLORD	11/1/2017
ISSUE FOR PERMIT	11/17/2017
ISSUE FOR BID - REV 1	11/27/2017

robert g. lyon + associates, inc.
retail architecture
5100 Schiller Park, IL 80176
Schiller Park, IL 80176
p: 847.671.4200
www.rgla.com

THE ABOVE DRAWINGS AND SPECIFICATIONS AND DEAS, DESIGNS AND ARRANGEMENTS REPRESENTED THEREIN ARE AND SHALL REMAIN THE PROPERTY OF THIS OFFICE. NO PART THEREOF SHALL BE COPIED, DISCLOSED TO OTHERS OR USED IN THE CONNECTION WITH ANY WORK OR PROJECT OTHER THAN THE SPECIFIC PROJECT FOR WHICH THEY HAVE BEEN PREPARED AND DEVELOPED WITHOUT THE WRITTEN CONSENT OF THIS OFFICE. VISUAL CONTACT WITH THESE DRAWINGS OR SPECIFICATIONS SHALL CONSTITUTE CONCLUSIVE EVIDENCE OF ACCEPTANCE OF THESE RESTRICTIONS.

WRITTEN DIMENSIONS ON THESE DRAWINGS SHALL HAVE PRECEDENCE OVER SCALED DIMENSIONS. CONTRACTORS SHALL VISUALLY AND BE RESPONSIBLE FOR ALL DIMENSIONS AND CONDITIONS ON THE JOB AND THIS OFFICE MUST BE NOTIFIED OF ANY VARIATIONS FROM THE DIMENSIONS AND CONDITIONS SHOWN BY THESE DRAWINGS. SHOP DETAILS MUST BE SUBMITTED TO THIS OFFICE FOR APPROVAL BEFORE PROCEEDING WITH FABRICATION.

©2017 RGLA SOLUTIONS, INC.
©2017 ROBERT G. LYON + ASSOCIATES, INC.

VANS
"OFF THE WALL" SINCE 1966

VANS #522
AVENTURA MALL
19501 BISCAYNE BLVD
SPACE #331
AVENTURA, FL 33180

CEILING DETAILS

DRAWN BY
AC
CHECKED BY
KK
JOB NUMBER

17182-522

SHEET NAME

A-2.2

Order Plans