

CEILING PLAN KEY NOTES


- TENANT'S LEASE LINE
- J-BOX FOR SIGNAGE. COORDINATE EXACT LOCATION WITH SIGN SHOP DRAWINGS
- CENTER RECESSED DOWN-LIGHT AT ENTRY
- ALIGN SOFFIT WITH WOOD PORTAL PIER
- STOREFRONT HEADER AT 9'-6" AFF.
- UNISTRUT ALONG SOFFIT. SEE DETAIL 11/A-4.3
- CONCEALED SPRINKLER HEADS AT STOREFRONT TO BE LOCATED FRONT OF ENTRY PORTAL LIGHT FIXTURE. COORDINATE REQUIREMENTS WITH SPRINKLER ENGINEER. PAINT HEADS TO MATCH ADJACENT CEILING FINISH (P-1).

RGLA
 rgl solutions, inc.
 1501 River Road, Ste 125
 Deerfield Park, IL 60176
 P: 847.671.7452
 F: 847.671.4200
 www.rgla.com

| REVISIONS | DATE |
|-------------------------------|------------|
| ISSUE FOR CLIENT AND LANDLORD | 11/1/2017 |
| ISSUE FOR PERMIT | 11/17/2017 |
| ISSUE FOR BID - REV 1 | 11/27/2017 |
| | |
| | |
| | |
| | |

3 STOREFRONT REFLECTED CEILING PLAN

SCALE
1/2"=1'-0"

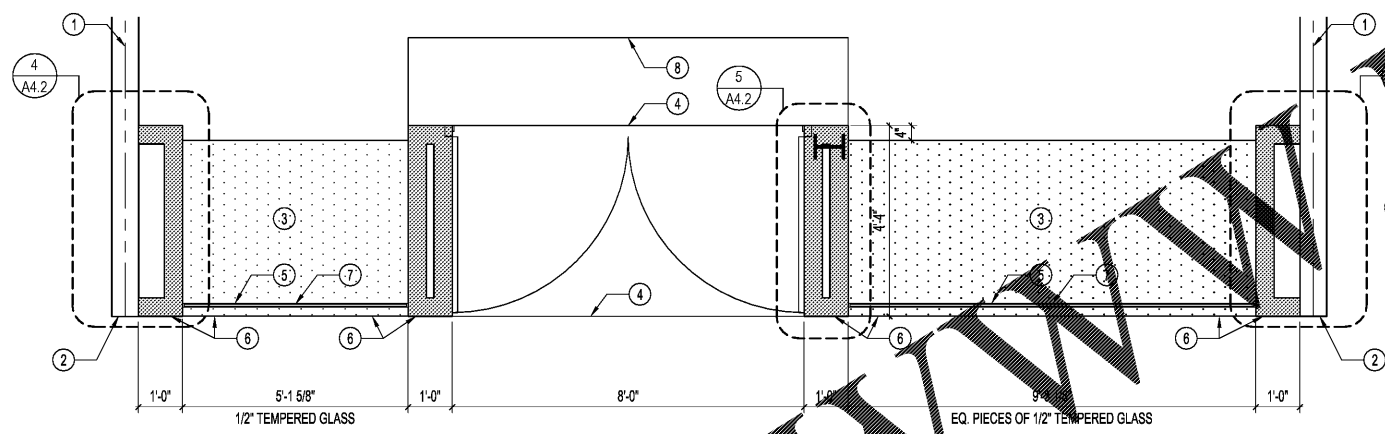

PLAN KEY NOTES


- TENANT'S LEASE LINE
- NEW MALL NEUTRAL PIER BY LANDLORD
- RAISED PLATFORM AT 10" AFF. FINISH M-1
- MALL FLOOR TILE FINISH TO EXTEND TO ENCLOSURE
- 1" DEEP RECESSED ALUMINUM GLAZING CHANNEL, BLACK.
- FACE OF GLAZING BASE SHALL ALIGN WITH FACE OF PORTAL BASE
- STOREFRONT GLAZING: 1/2" TEMPERED GLASS WITH 1/8" MAX. GAP BETWEEN PANELS
- SLOPED NEW FLOORING TO MATCH EXISTING MALL FLOORING HEIGHT - FOR REFERENCE ONLY

robert g. lyon + associates, inc.
 Retail Architecture
 5100 S. Schiller Park, IL 60176
 P: 847.671.7452
 F: 847.671.4200
 www.rgla.com

2 STOREFRONT FLOOR PLAN

SCALE
1/2"=1'-0"

| WINDOW WIDTHS | QUANTITY |
|----------------------------------|----------|
| SMALL WINDOW DISPLAY 48"-83" | 1 |
| LARGE WINDOW DISPLAY 84"-120" | 1 |

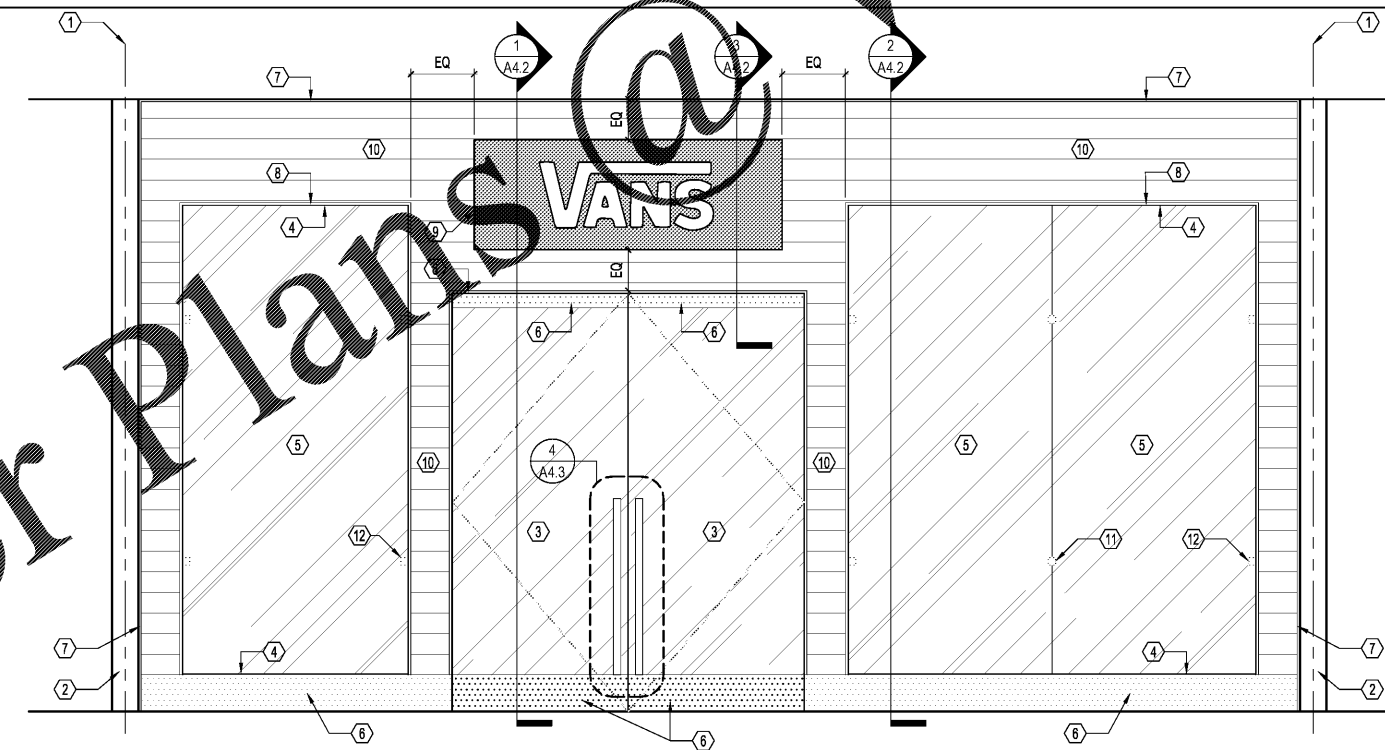

PAINT ALL PLYWOOD SURFACES BEHIND CEDAR FLAT BLACK
 G.C. TO PATCH/REPAIR & PAINT BULKHEAD AFTER REMOVAL OF BARRICADE

ELEVATION KEY NOTES

- TENANT'S LEASE LINE
- NEW MALL NEUTRAL PIER, BY LANDLORD
- FULL HEIGHT TEMPERED GLAZING ENTRY DOORS. SEE DOOR AND HARDWARE SCHEDULE FOR SPECIFICATIONS.
- RECESSED ALUMINUM GLAZING CHANNEL, BLACK. 2" TOP. 1" BOTTOM.
- 1/2" THICK TEMPERED GLAZING WITH 1/8" MAX. BUTT JOINT AT MULTIPLE GLAZING PANELS
- CONTINUOUS 14G.A. HOT ROLLED STEEL BASE. FINISH M-1
- 3/4" REVEAL CHANNEL WITH BLACK FINISH AT STOREFRONT PERIMETER BY G.C. TYPICAL AT NEUTRAL PIERS AND MALL BULKHEAD WHERE TENANT'S STOREFRONT FINISH MEET MALL FINISH
- 3/4" X" METAL REVEAL CHANNEL PROVIDED BY MILLWORK VENDOR. TYPICAL AT ALL OUTSIDE CORNERS WHERE WOOD CLADDING OCCURS AND WHERE WOOD CLADDING MEETS ADJACENT FINISHES
- INTERNALLY ILLUMINATED SIGNAGE UNDER SEPARATE PERMIT. PROVIDED AND INSTALLED BY OWNER'S VENDOR. SEE SIGN SHOP DRAWINGS FOR ADDITIONAL INFORMATION
- 6"x6" PRE-FINISHED CEDAR SIDING AS PROVIDED BY THE OWNER'S VENDOR OVER 1/2" FIRE TREATED PLYWOOD, WD-2
- C.R. LAURENCE MFCW11 GLASS CLIP BLACK FINISH TYPICAL OF 2
- C.R. LAURENCE MFC19 GLASS CLIP BLACK FINISH TYPICAL OF 8

THE ABOVE DRAWINGS AND SPECIFICATIONS AND DEAS, DESIGN AND ARRANGEMENTS REPRESENTED THEREIN ARE AND SHALL REMAIN THE PROPERTY OF THIS OFFICE AND NO PART THEREOF SHALL BE COPIED, DISCLOSED TO OTHERS OR USED IN THE CONNECTION WITH ANY WORK OR PROJECT OTHER THAN THE SPECIFIC PROJECT FOR WHICH THEY HAVE BEEN PREPARED AND DEVELOPED WITHOUT THE WRITTEN CONSENT OF THIS OFFICE. SEAL CONTRACT WITH THESE DRAWINGS OR SPECIFICATIONS SHALL CONSTITUTE CONCLUSIVE EVIDENCE OF ACCEPTANCE OF THESE RESTRICTIONS.
 WRITTEN DIMENSIONS ON THESE DRAWINGS SHALL HAVE PRECEDENCE OVER SCALED DIMENSIONS. CONTRACTORS SHALL VERIFY AND BE RESPONSIBLE FOR ALL DIMENSIONS AND CONDITIONS ON THE JOB AND THIS OFFICE MUST BE NOTIFIED OF ANY VARIATIONS FROM THE DIMENSIONS AND CONDITIONS SHOWN BY THESE DRAWINGS 90-DAY PERIOD MUST BE SUBMITTED TO THIS OFFICE FOR APPROVAL BEFORE PROCEEDING WITH FABRICATION.
 ©2017 RGLA SOLUTIONS, INC.
 ©2017 ROBERT G. LYON + ASSOCIATES, INC.

VANS
 "OFF THE WALL" SINCE 1966
 VANS #522
 AVENTURA MALL
 19501 BISCAYNE BLVD
 SPACE #331
 AVENTURA, FL 33180

STOREFRONT ENLARGED PLANS AND ELEVATIONS

| | |
|------------|-----------|
| DRAWN BY | AC |
| CHECKED BY | KK |
| JOB NUMBER | 17182-522 |
| SHEET NAME | A-4.1 |

1 STOREFRONT ELEVATION

SCALE
1/2"=1'-0"

Order Plans @

WWW.LDIDLINE.COM