

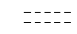

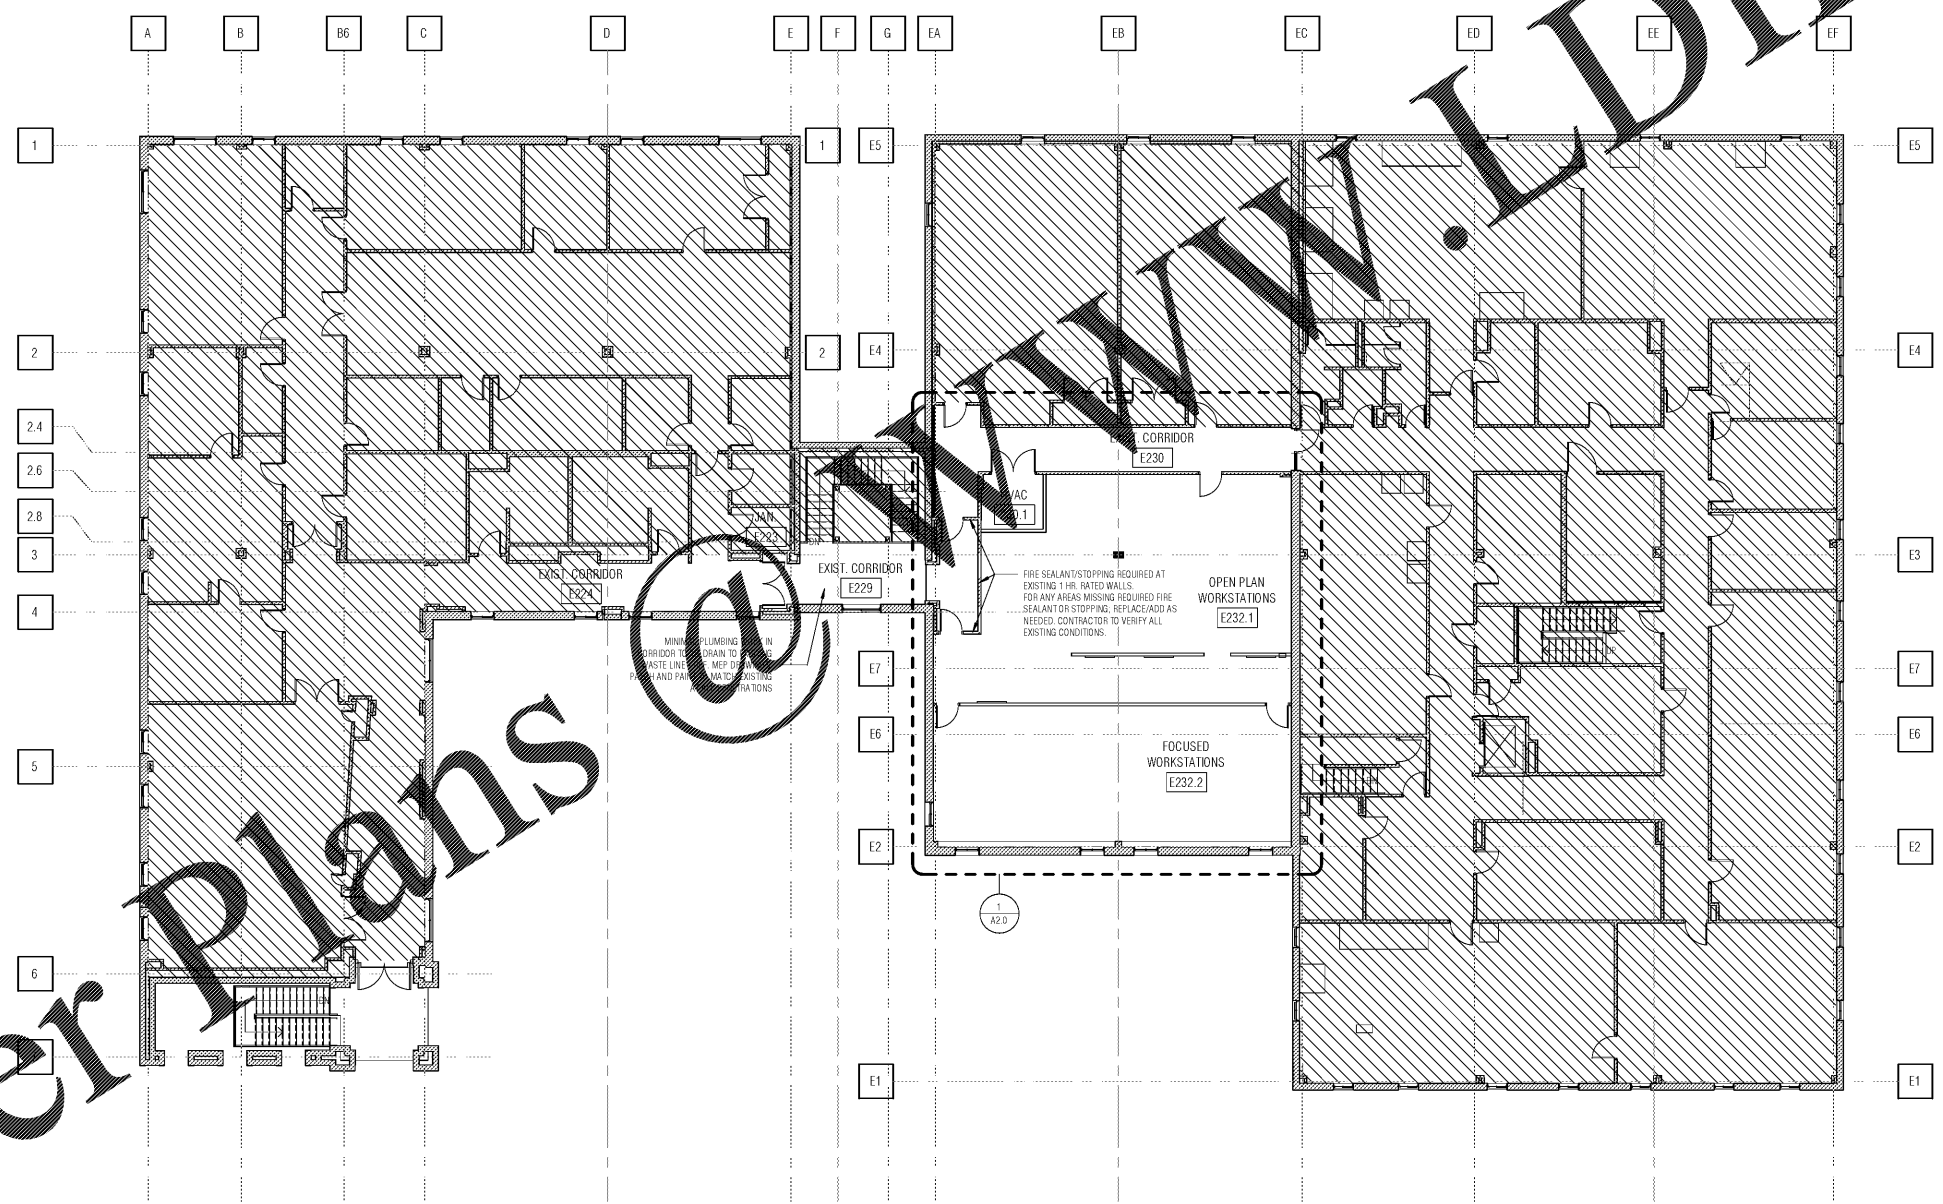


GRAPHIC LEGEND

-  EXISTING WALLS, PARTITIONS, COLUMNS, FIXTURES, EQUIPMENT, ETC. TO REMAIN
-  NEW WALLS, PARTITIONS, COLUMNS, FIXTURES, EQUIPMENT, ETC.
-  EXISTING WALLS, PARTITIONS, COLUMNS, FIXTURES, EQUIPMENT, ETC. TO BE REMOVED
-  EXISTING 1 HOUR FIRE RATED PARTITION



Order Plans

WWW.DILine.com

**NANO**  
ARCHITECTURE  
RESER ARCHITECTS FURNITURE

REV	DATE	DESCRIPTION	BY

**SEWERAGE AND WATER BOARD OF NEW ORLEANS**

**CONTRACT 8155**  
ELECTRICAL STORAGE ROOM OFFICE RENOVATION

REFERENCE PLAN SECOND FLOOR **A1.0**

DR	SJ	<b>DWG. No. 12148-W-60</b> <small>DATE: 15 NOVEMBER 2017 SETTING: BID DOCUMENTS SHEETS:</small>
INC	KK	
SK	TD	
AP	TD	

A1.0 SECOND FLOOR PLAN - PROJECT LOCATION  
3/32" = 1'-0"

11/15/2017 4:40 PM