



KEYNOTE LEGEND	
7.03	METAL GUTTER, PREFINISHED, UNLESS NOTED OTHERWISE
7.09	METAL DOWNSPOUT, PREFINISHED, UNLESS NOTED OTHERWISE
7.51	SUMP TOWARD DRAIN
7.52	PRIMARY ROOF DRAIN
7.53	SECONDARY OVERFLOW DRAIN


RET DES
DES
 RETAIL DESIGN COLLABORATIVE

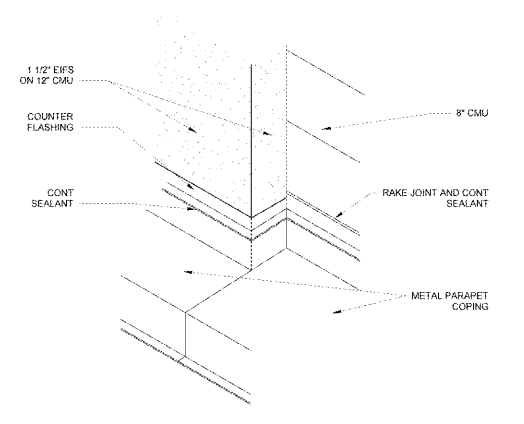


13 FLASHING DETAIL
 1 1/2" = 1'-0"

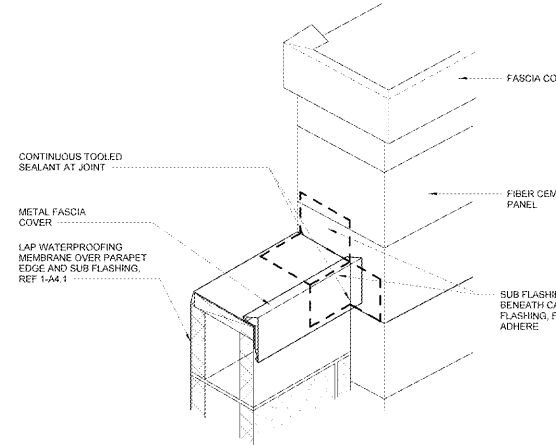


12 PARAPET STEP
 NTS

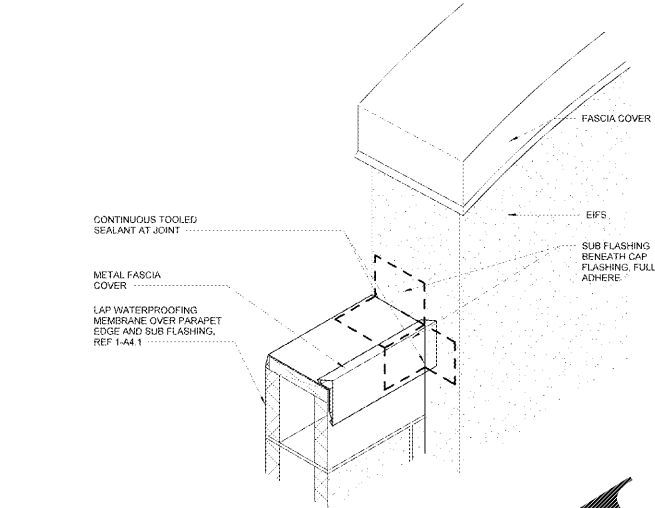


11 PARAPET STEP
 NTS

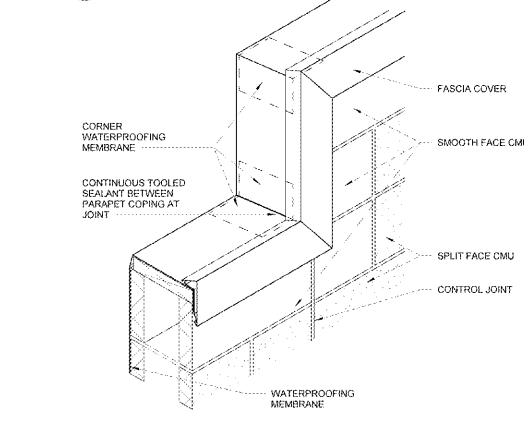


10 PARAPET STEP
 1 1/2" = 1'-0"

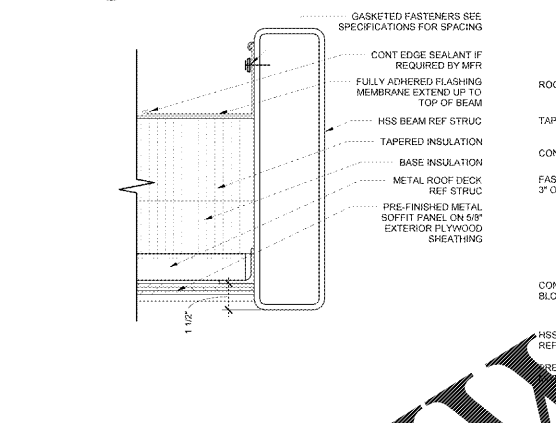


9 CANOPY SECTION
 3" = 1'-0"

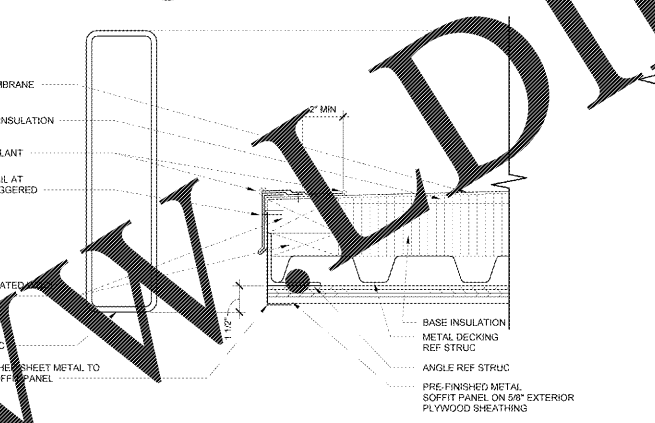


8 CANOPY SECTION
 3" = 1'-0"

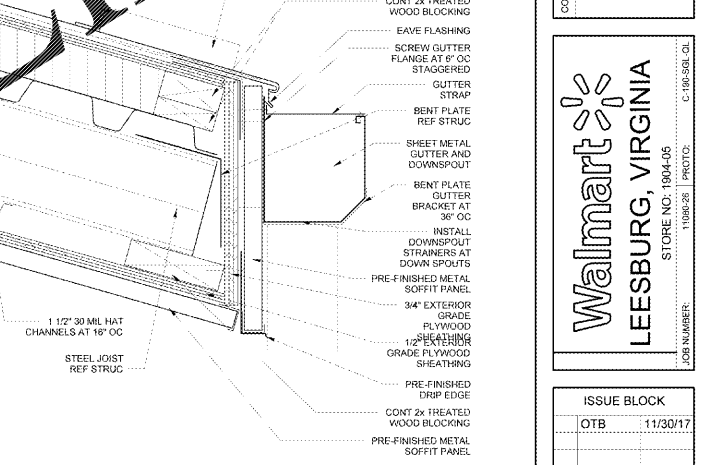


7 EAVE DETAIL
 3" = 1'-0"

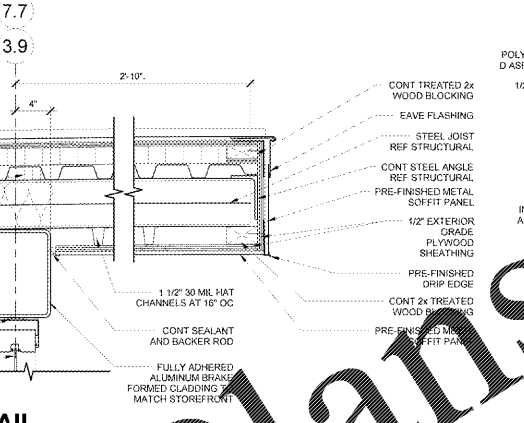


6 EAVE DETAIL
 1 1/2" = 1'-0"

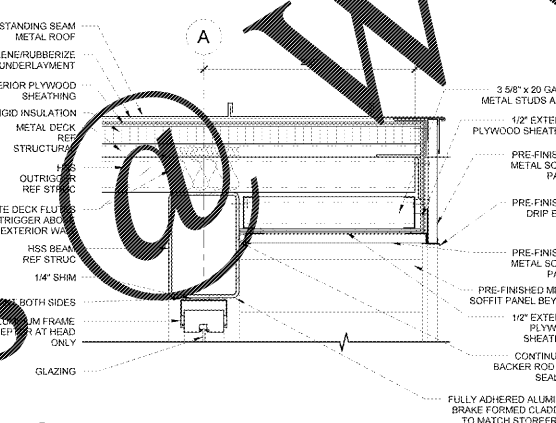


5 GABLE DETAIL
 1 1/2" = 1'-0"

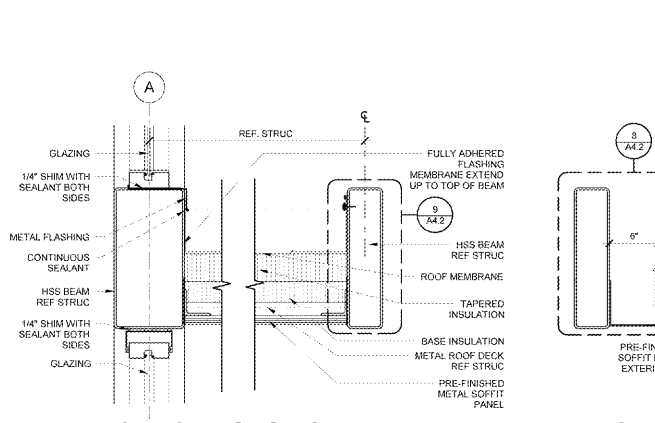


4 CANOPY SECTION
 1 1/2" = 1'-0"

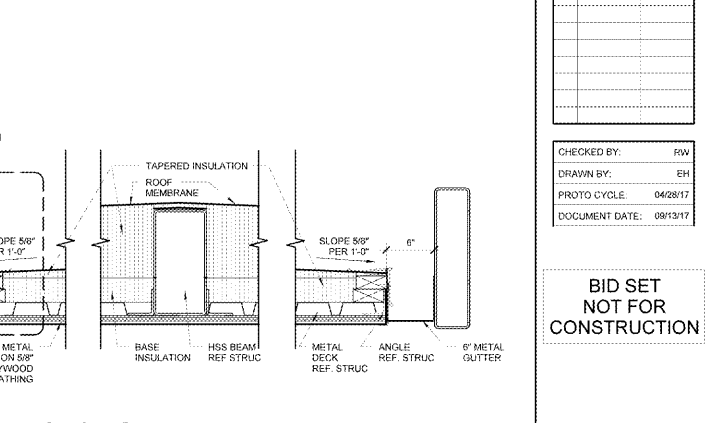

3 CANOPY SECTION
 1 1/2" = 1'-0"

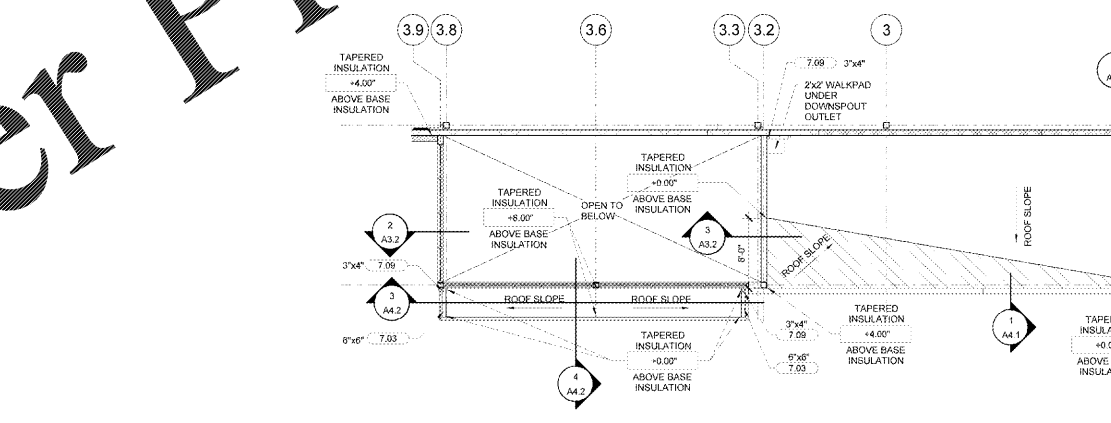

2 LOWER ROOF PLAN
 1/8" = 1'-0"

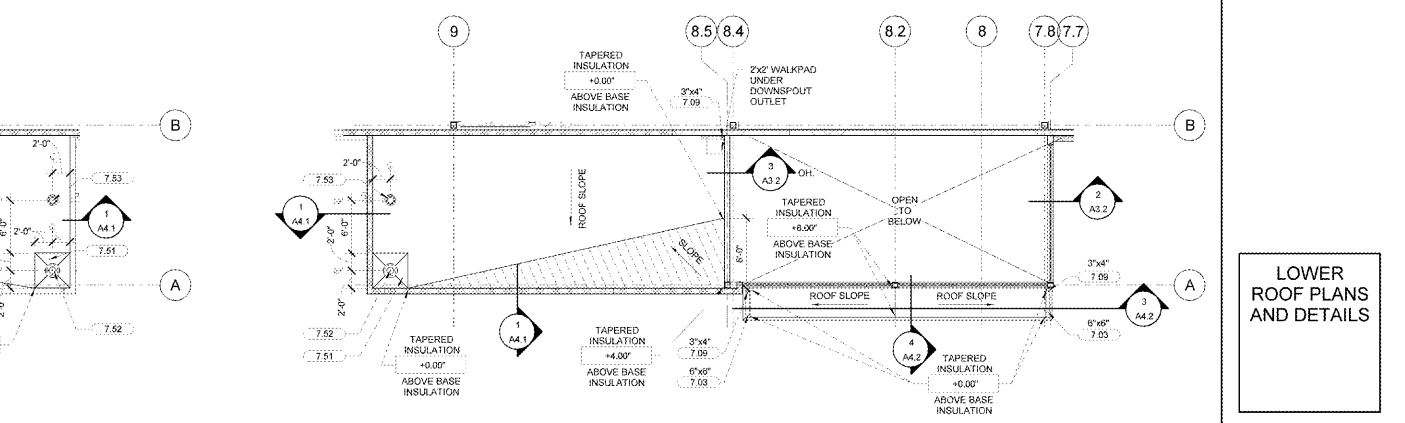

1 LOWER ROOF PLAN
 1/8" = 1'-0"

STIPULATION FOR THE...
 THE DRAWING AND SPECIFICATIONS...
 SHALL BE CONSIDERED AS PART OF THE...
 CONTRACT DOCUMENTS. ANY CHANGES...
 SHALL BE MADE BY A CORRECTIVE...
 SHEET OR BY A CHANGE ORDER...
 WHICH SHALL BE SIGNED BY THE...
 ARCHITECT AND THE CONTRACTOR...
 BEFORE ANY WORK IS PERFORMED...
 THEREON.

CONSULTANTS

Walmart
LEESBURG, VIRGINIA
 STORE NO. 1904-05
 11/04/2017
 C-190-LS01-CL

ISSUE BLOCK	
OTB	11/30/17

CHECKED BY: RW
 DRAWN BY: EH
 PROTO CYCLE: 04/28/17
 DOCUMENT DATE: 09/13/17

BID SET
NOT FOR
CONSTRUCTION

LOWER
ROOF PLANS
AND DETAILS

SHEET
A4.2

Order Plans @