

SHEET NOTES	
1	REFERENCE SHEET A7 FOR SCHEDULE FINISH KEY
2	REFERENCE SHEET N1 FOR TACTILE SIGNAGE

KEYNOTE LEGEND	
6.27	48" HIGH WAINSCOT
8.02	HOLLOW METAL DOOR AND FRAME
8.06	AUTOMATIC SLIDING ENTRANCE DOORS
9.02	GYP SUM BOARD CONTROL JOINT 30'-0" CC MAXIMUM
9.07	5/8" GYP SUM BOARD
9.21	5/8" ABUSE RESISTANT GYP SUM BOARD TO 48" AFF
9.04	GYP SUM BOARD VERTICAL SLIP JOINT
9.96	GYP SUM BOARD HORIZONTAL SLIP JOINT

RET DESIGN COLLABORATIVE
 Retail Design Collaborative
 1713 17th Street, Suite 200
 Leesburg, VA 22079
 703.777.9254
 rdc@retdesigncollab.com

STIPULATION FOR THE USER: THESE DRAWINGS AND SPECIFICATIONS ARE PREPARED BY THE ARCHITECT FOR THE PROJECT DESCRIBED HEREIN. THE USER SHALL BE RESPONSIBLE FOR OBTAINING ALL NECESSARY PERMITS AND REGULATORY APPROVALS. THE ARCHITECT SHALL NOT BE RESPONSIBLE FOR ANY CONSEQUENCES ARISING FROM THE USER'S FAILURE TO OBTAIN SUCH PERMITS AND APPROVALS.

CONSULTANTS


Walmart
 LEESBURG, VIRGINIA
 STORE NO. 1904-05
 11/04/28 | PROJ. NO. C-190-LS-01

ISSUE BLOCK	
OTB	11/30/17


CHECKED BY: RW
 DRAWN BY: EH
 PROTO CYCLE: 04/28/17
 DOCUMENT DATE: 09/13/17

BID SET NOT FOR CONSTRUCTION


VESTIBULE
 SHEET: A5

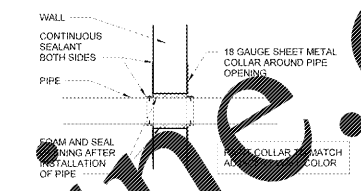

3 WALL PENETRATION
 3/4" x 1'-0"

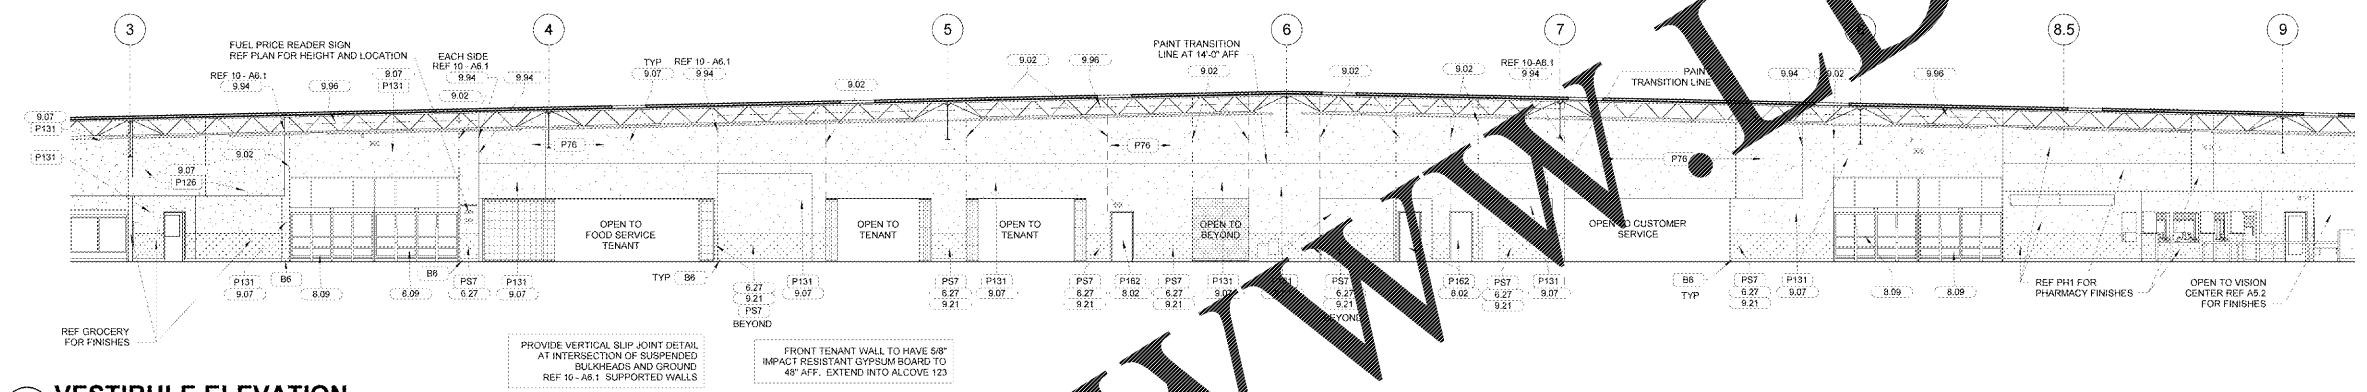

2 VESTIBULE ELEVATION
 1" = 10'-0"

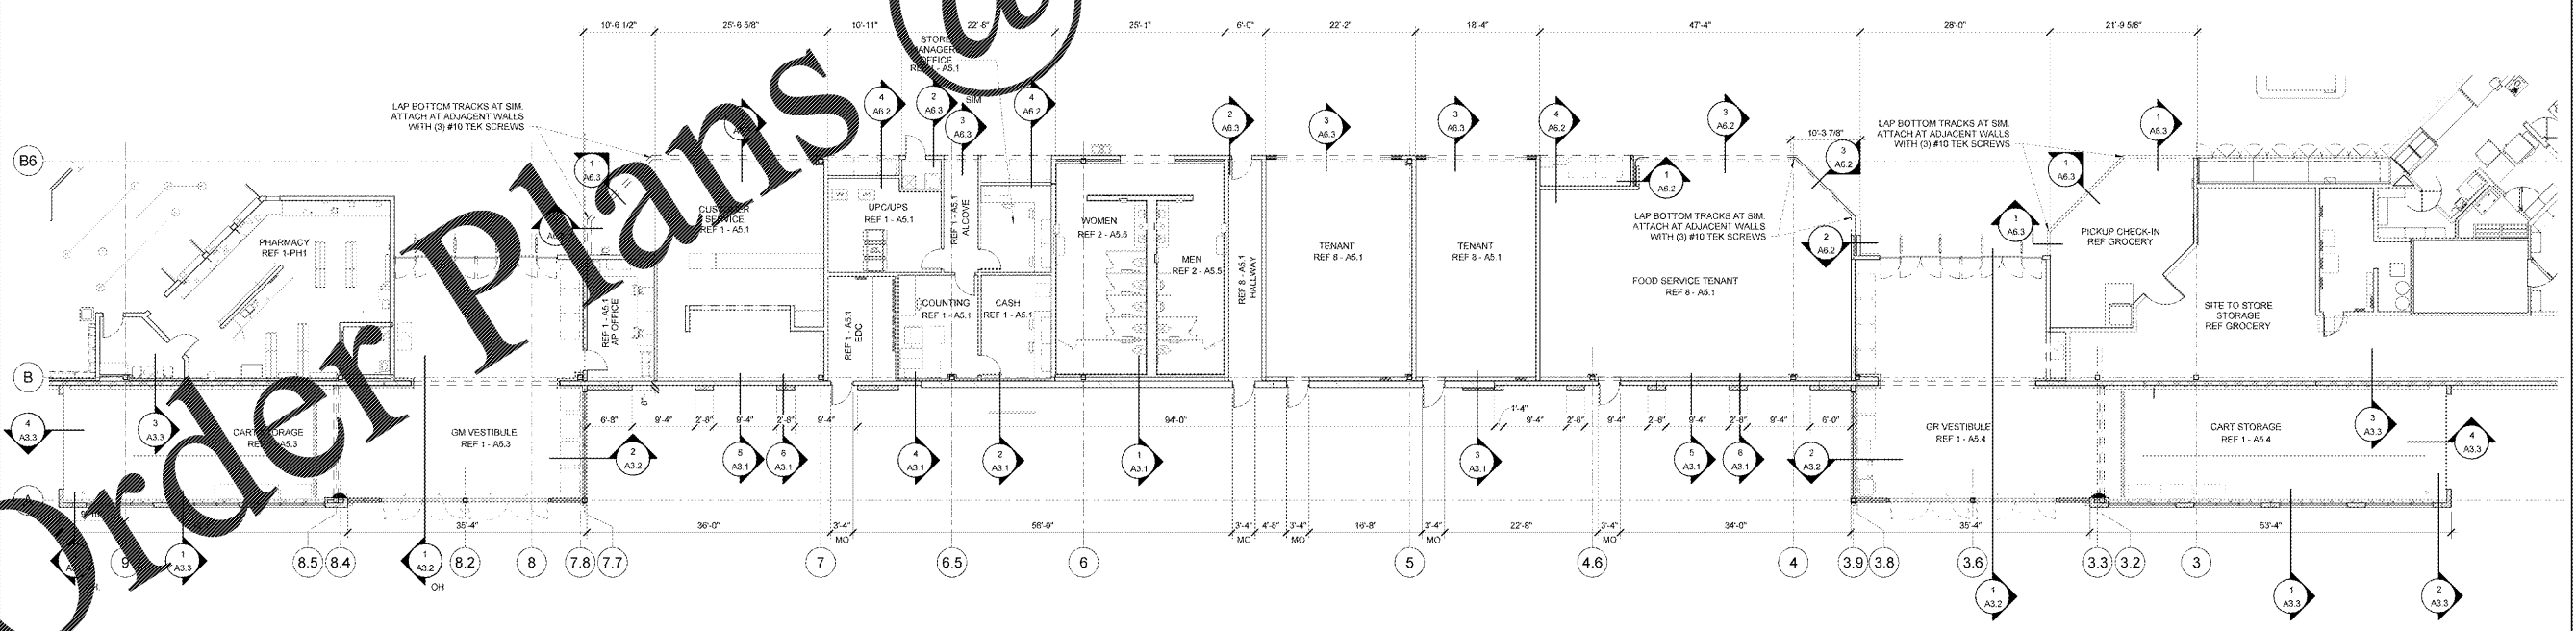

1 VESTIBULE FLOOR PLAN
 1" = 10'-0"

Order Plans @

WWW.LDILLINE.COM