

SHEET NOTES	KEYNOTE LEGEND
1. REFERENCE SHEET A7 FOR SCHEDULE FINISH KEY	6.27 48" HIGH WAINSCOT
2. REFERENCE SHEET N1 FOR TACTILE SIGNAGE	8.02 HOLLOW METAL DOOR AND FRAME
	8.06 AUTOMATIC SLIDING ENTRANCE DOORS
	9.02 GYPSUM BOARD CONTROL JOINT 30'-0" CC MAXIMUM
	9.07 5/8" GYPSUM BOARD
	9.21 5/8" ABUSE RESISTANT GYPSUM BOARD TO 48" AFF
	9.04 GYPSUM BOARD VERTICAL SLIP JOINT
	9.96 GYPSUM BOARD HORIZONTAL SLIP JOINT

RD
DESIGN
DESIGN
RETAIL DESIGN COLLABORATIVE

11/13/17
11/13/17
rdcollab.com

STIPULATION FOR THE USER: THE DRAWING AND INFORMATION CONTAINED HEREIN ARE FOR THE EXCLUSIVE USE OF THE CLIENT AND ARE NOT TO BE REPRODUCED, COPIED, OR TRANSMITTED IN ANY FORM OR BY ANY MEANS, ELECTRONIC OR MECHANICAL, INCLUDING PHOTOCOPYING, RECORDING, OR BY ANY INFORMATION STORAGE AND RETRIEVAL SYSTEM, WITHOUT THE WRITTEN PERMISSION OF THE ARCHITECT. THE ARCHITECT ASSUMES NO LIABILITY FOR ANY DAMAGE OR INJURY TO PERSONS OR PROPERTY, INCLUDING CONSEQUENTIAL DAMAGES, ARISING FROM THE USE OF THIS DRAWING.

CONSULTANTS

Walmart
LEESBURG, VIRGINIA

STORE NO. 1904-05
11/04/28 | PROJ. NO. C-190-LS-01


ISSUE BLOCK	
OTB	11/30/17

CHECKED BY: RW
DRAWN BY: EH
PROTO CYCLE: 04/28/17
DOCUMENT DATE: 09/13/17


**BID SET
NOT FOR
CONSTRUCTION**

VESTIBULE


SHEET: **A5**

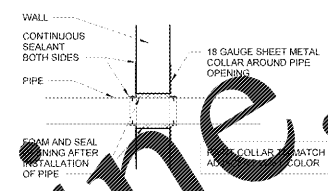

3 WALL PENETRATION
3/4" x 1'-0"

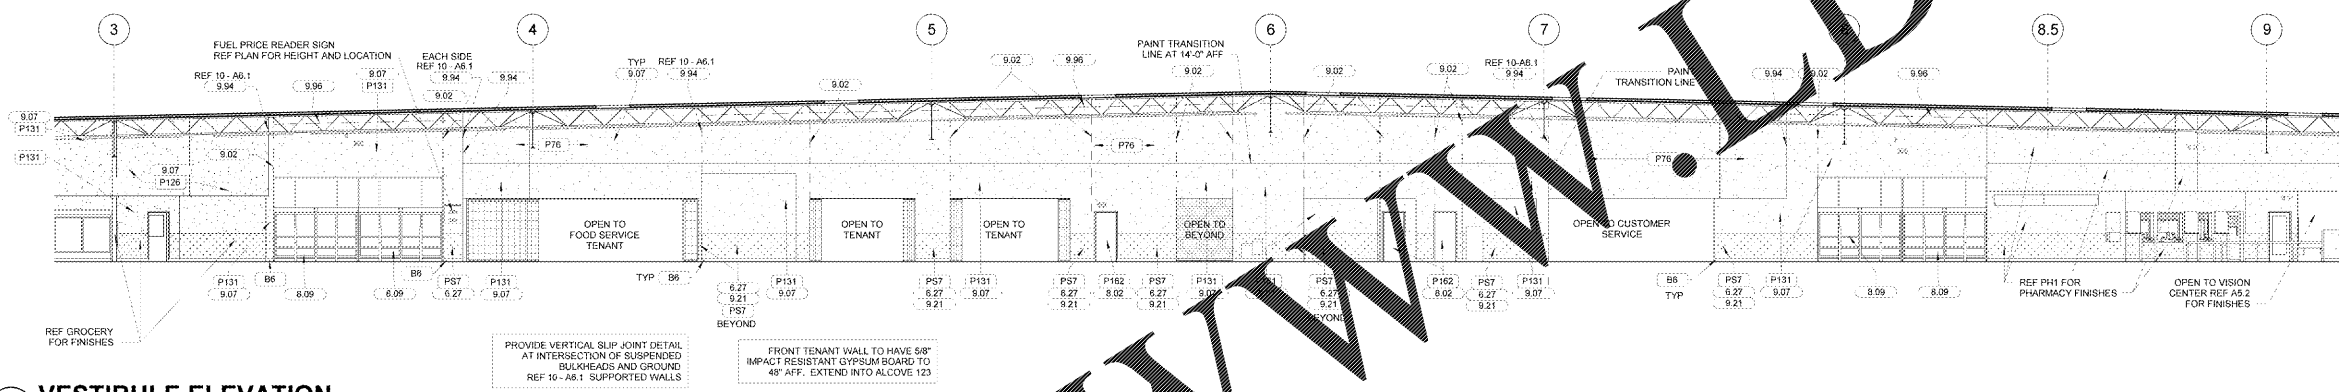

2 VESTIBULE ELEVATION
1" = 10'-0"

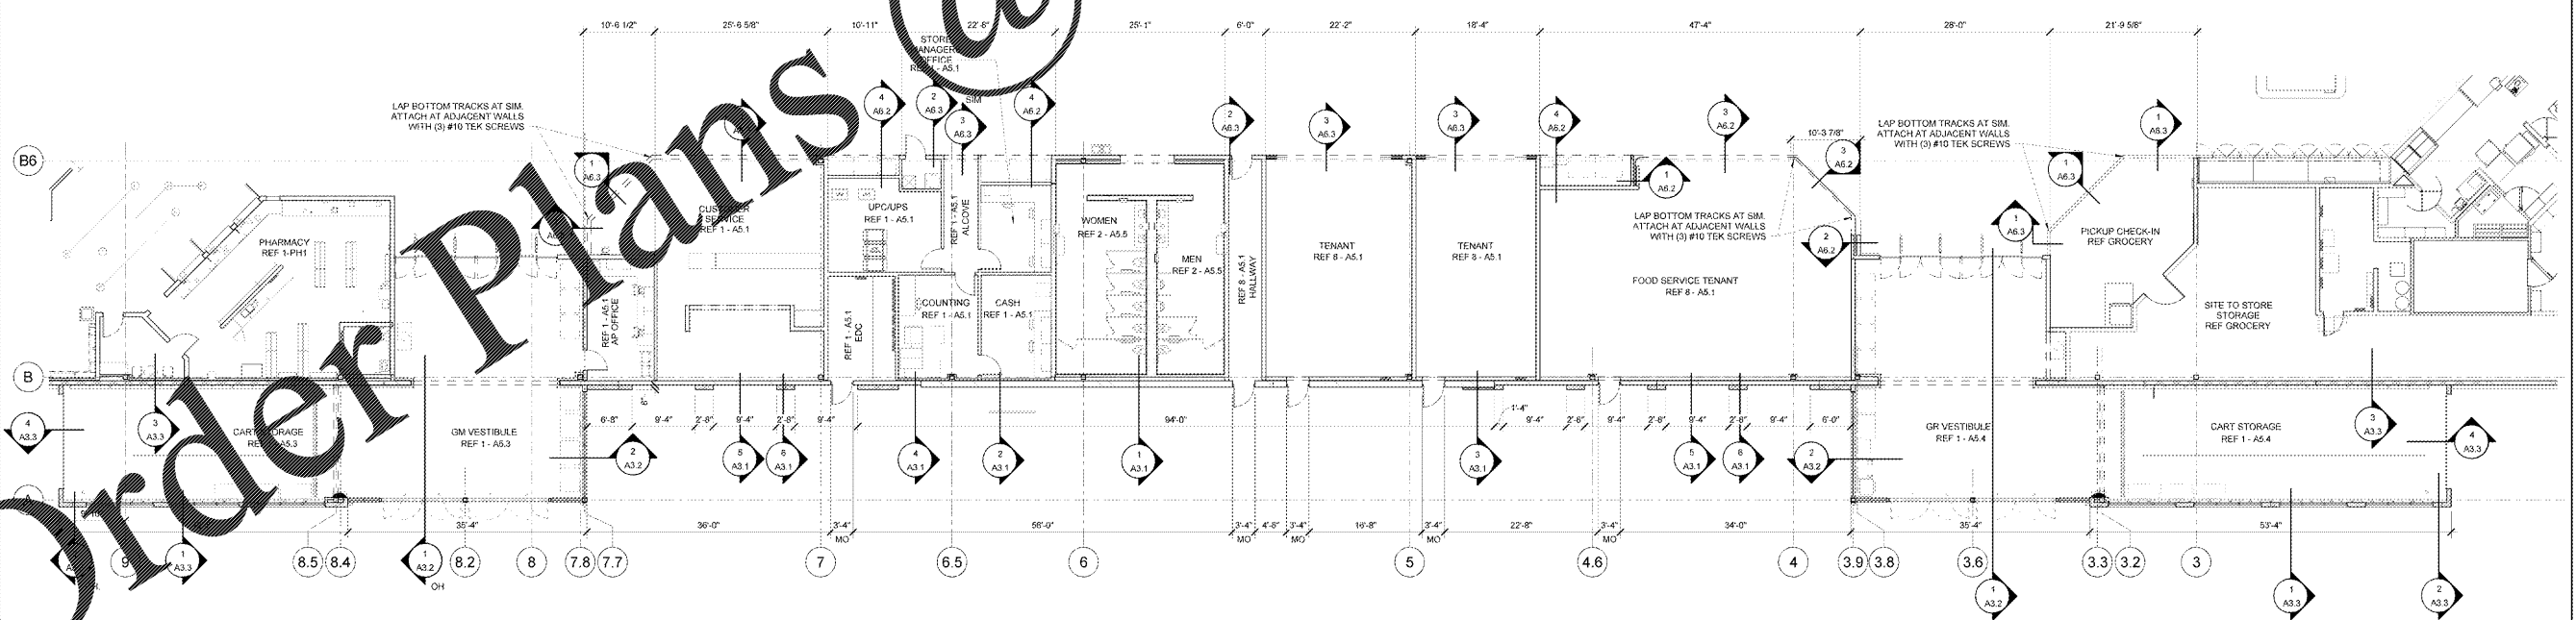

1 VESTIBULE FLOOR PLAN
1" = 10'-0"

Order Plans @

WWW.LDILINE.COM