

**GENERAL NOTES**

1. PROPER INSTALLATION OF JOINT SEALANTS IS CRITICAL TO MEETING OWNER QUALITY ASSURANCE STANDARDS. PROVIDE SEALANTS IN ACCORDANCE WITH DRAWINGS AND SPECIFICATIONS.
2. ALL JOINTS BETWEEN DISSIMILAR MATERIALS SHALL BE SEALED AS REQUIRED FOR A COMPLETE AND PROPER INSTALLATION. REGARDLESS OF WHETHER SHOWN ON THE DRAWINGS OR INDICATED IN THE SPECIFICATIONS. SUCH JOINTS NOT SHOWN OR SCHEDULED SHALL BE SEALED WITH SEALANTS CONSISTENT WITH SPECIFIED MATERIALS OR RECOMMENDED BY THE MANUFACTURER FOR THE SPECIFIC APPLICATION.
3. INTERIOR SEALANTS USED IN FOOD PREPARATION AREAS SHALL MEET THE REQUIREMENTS FOR USE IN USDA REGULATED AREAS.
4. REF. AT FOR FINISH SCHEDULE.
5. REF. FINISHING PLANS FOR ITEMS FINISHED BY OWNER.

**KEYNOTE LEGEND**

- |      |  |
|------|--|
| 2.02 | CHAIN LINK FENCING (HEIGHT NOTED ADJACENT TO KEYNOTE)  |
| 3.13 | 6" WIDE X 8" HIGH CONTINUOUS CONCRETE CURB WITH SMOOTH HAND TROUVEL FINISH AT BASE OF WALK-IN BOX  |
| 5.52 | 3/2" CORE DRILLED UNO GALVANIZED STEEL BOLLARD 4" OD   |
| 5.54 | 3/2" GALVANIZED STEEL BOLLARD, 4" OD FURNISHED BY OWNER, INSTALLED BY GC   |
| 6.24 | PROVIDE 1/2" PLYWOOD BLOCKING FROM 48" TO 96" AFF BETWEEN STUDS INSIDE ENTIRE LENGTH OF WALL   |
| 6.27 | 48" HIGH WAHNSCOT  |
| 9.13 | PROVIDE 6" HIGH X 48" WIDE NRP PANELS BEHIND AND TO THE SIDE OF MOP SINK   |
| 9.33 | BUILDING TAPE INSTALLED PRIOR TO INSTALLATION OF SANITARY COVE BASE  |
| 9.51 | 1/2" GYPSUM BOARD INSTALLED TO FACE OF WALK-IN AS INDICATED ON PLANS. FASTENERS NOT TO EXCEED 1 1/2" IN LENGTH   |
| 9.91 | PVC PIPE REFRIGERATION CHASE PROVIDED BY REFRIGERATION CONTRACTOR. COORDINATE WITH REFRIGERATION PIPING AND ELECTRICAL CONDUIT PIPE SIZE NOTED ADJACENT TO KEYNOTE |

**Walmart**  
LEESBURG, VIRGINIA


STORE NO.: 1504-05  
JOB NUMBER: 1190628 | PHOTO

ISSUE BLOCK	
OTB	11/30/17
CHECKED BY:	RJV
DRAWN BY:	EH
FILE NAME:	1904A1.1
PROTO CYCLE:	042817
DOCUMENT DATE:	09/13/17

**BID SET NOT FOR CONSTRUCTION**


**REAR GROCERY FLOOR PLAN AND DETAILS**

NOTE:  
1. SEALED CONCRETE CURBS ARE TO BE FORMED AFTER WALLS, WALK-INS, ETC ARE IN PLACE, USING FACE OF WALL OR WALK-IN PANEL AS SIDE FORM  
2. TYPICAL DETAIL, REF PLAN FOR DOOR ORIENTATION  
3. FOR WATERPROOFING REF 8-GA1.1

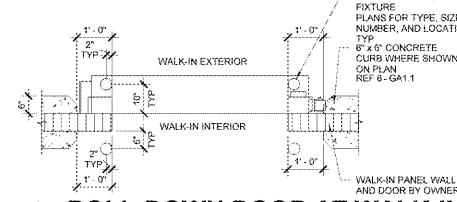


**12 ROLL-DOWN DOOR AT WALK-IN**  
1 1/2" x 1'-0"


NOTE:  
1. FASTENERS ATTACHING STUD TRACK, METAL STUDS, AND GYPSUM BOARD TO WALK-IN PANELS NOT TO EXCEED 1 1/2"  
2. TYPICAL DETAIL, REF PLAN FOR WALL ORIENTATION  
3. ANGLED WALLS AT SIM REF PLAN

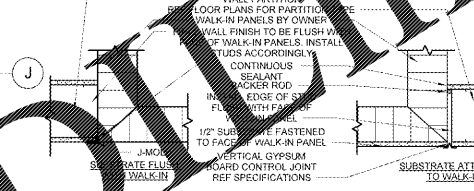


**11 WALL JOINT AT WALK-IN CORNERS**  
1 1/2" x 1'-0"

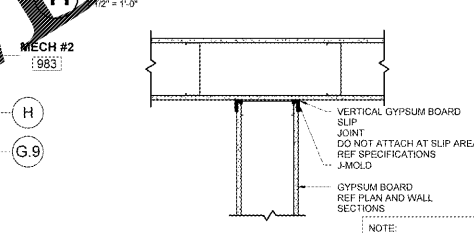

**10 CONTROL JOINT AT BULKHEAD CONNECTION**  
1 1/2" x 1'-0"

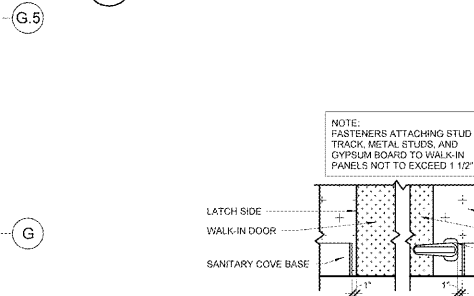


**7 SANITARY COVE BASE AT WALK-IN DOOR JAMBS**  
3/4" x 1'-0"

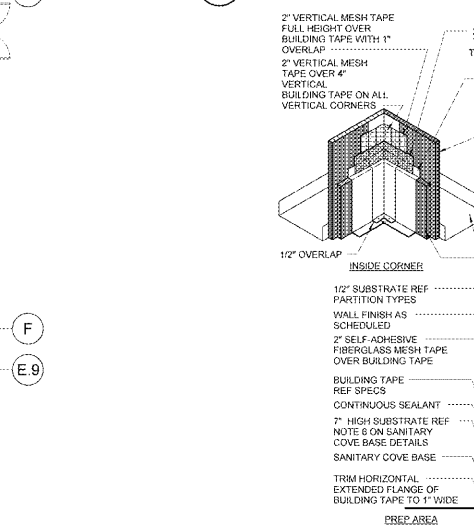


**3 WALL DETAIL**  
1 1/2" x 1'-0"

NOTE:  
1. SEALED CONCRETE CURBS ARE TO BE FORMED AFTER WALLS, WALK-INS, ETC ARE IN PLACE, USING FACE OF WALL OR WALK-IN PANEL AS SIDE FORM  
2. TYPICAL DETAIL, REF PLAN FOR DOOR ORIENTATION  
3. FOR WATERPROOFING REF 8-GA1.1

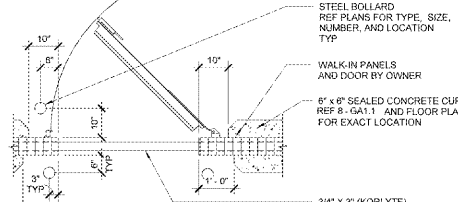


**13 SINGLE ACTING DOOR AT WALK-IN**  
1 1/2" x 1'-0"

NOTE:  
1. SEALED CONCRETE CURBS ARE TO BE FORMED AFTER WALLS, WALK-INS, ETC ARE IN PLACE, USING FACE OF WALL OR WALK-IN PANEL AS SIDE FORM  
2. TYPICAL DETAIL, REF PLAN FOR DOOR ORIENTATION  
3. FOR WATERPROOFING REF 8-GA1.1

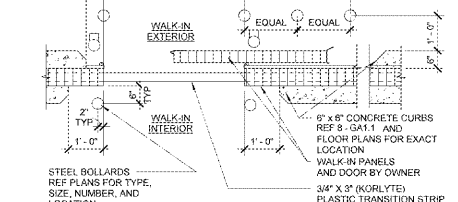


**14 SLIDING DOOR AT WALK-IN**  
1 1/2" x 1'-0"

NOTE:  
1. SEALED CONCRETE CURBS ARE TO BE FORMED AFTER WALLS, WALK-INS, ETC ARE IN PLACE, USING FACE OF WALL OR WALK-IN PANEL AS SIDE FORM  
2. TYPICAL DETAIL, REF PLAN FOR DOOR ORIENTATION  
3. FOR WATERPROOFING REF 8-GA1.1

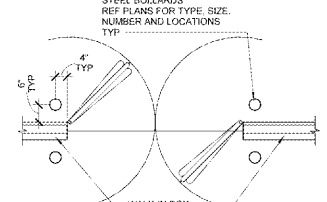


**15 DOUBLE ACTING DOOR AT WALK-IN**  
1 1/2" x 1'-0"

NOTE:  
1. SEALED CONCRETE CURBS ARE TO BE FORMED AFTER WALLS, WALK-INS, ETC ARE IN PLACE, USING FACE OF WALL OR WALK-IN PANEL AS SIDE FORM  
2. TYPICAL DETAIL, REF PLAN FOR DOOR ORIENTATION  
3. FOR WATERPROOFING REF 8-GA1.1

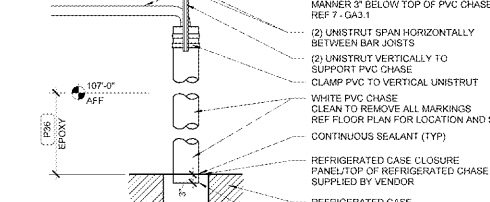


**16 PVC REFRIGERATION CHASE**  
1/2" x 1'-0"


NOTE:  
1. SEALED CONCRETE CURBS ARE TO BE FORMED AFTER WALLS, WALK-INS, ETC ARE IN PLACE, USING FACE OF WALL OR WALK-IN PANEL AS SIDE FORM  
2. TYPICAL DETAIL, REF PLAN FOR DOOR ORIENTATION  
3. FOR WATERPROOFING REF 8-GA1.1

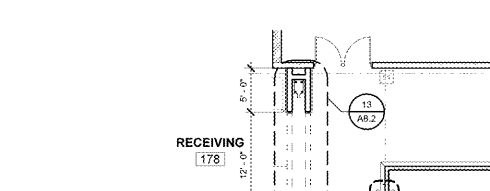


**9 CURB/FUNNEL DRAIN**  
1" x 1'-0"

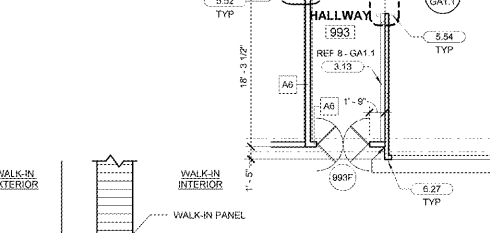

**4 BLOCKING AT WALL MOUNTED HAND SINK**  
1 1/2" x 1'-0"

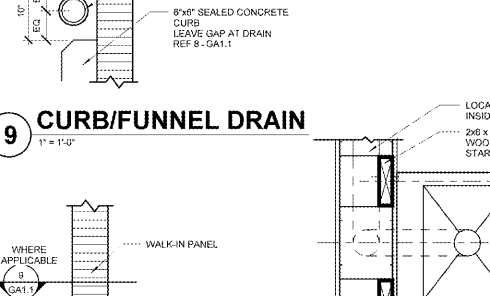


**5 SECTION AT HALF WALL**  
1 1/2" x 1'-0"

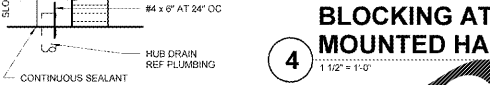


**6 PLAN AT HALF WALL**  
1 1/2" x 1'-0"

NOTE:  
1. CONDITIONS ARE FOR NEW CONSTRUCTION, PARTITION AND SUBSTRATE ABOVE 12\"/>

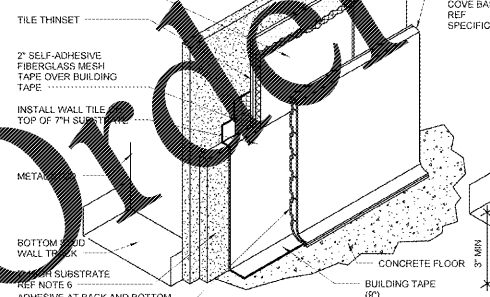

**8 CURB**  
1" x 1'-0"

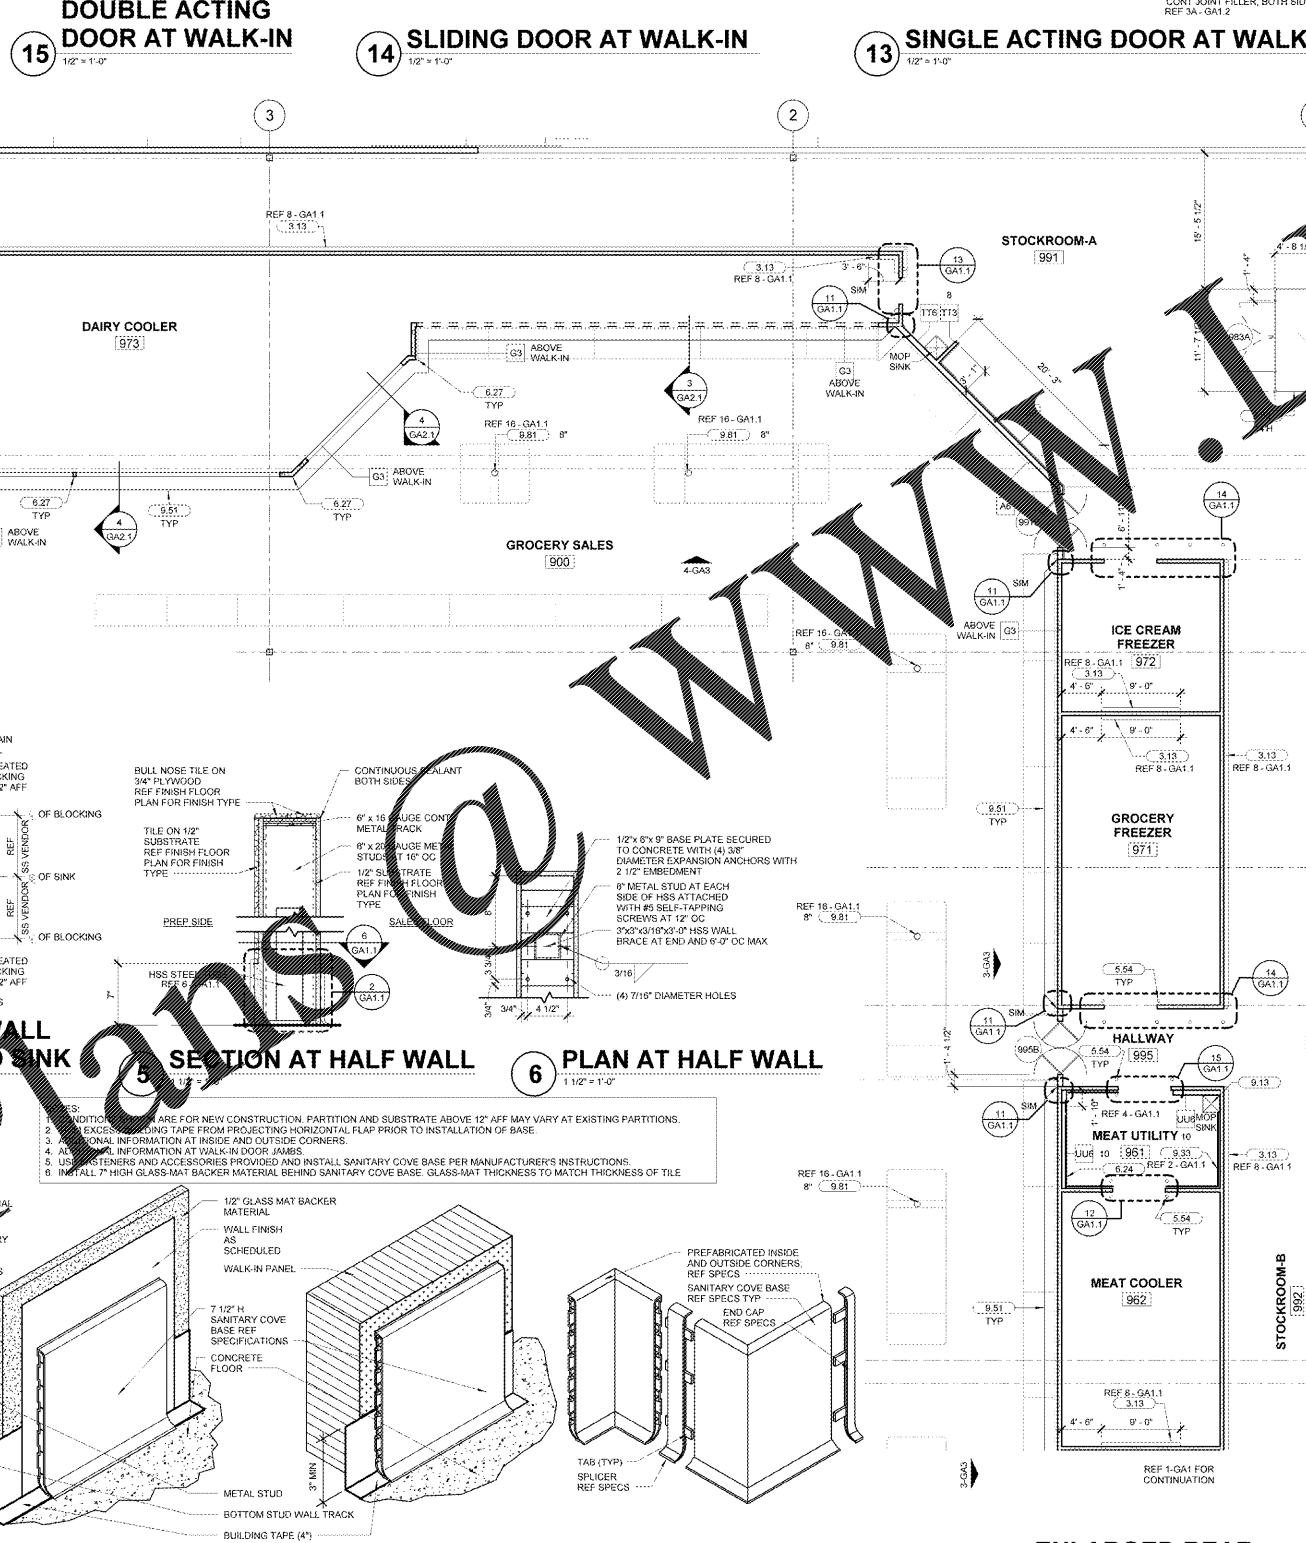

**1 ENLARGED REAR GROCERY FLOOR PLAN**  
1 1/2" x 1'-0"

**Order Plans**

**2 SANITARY COVE BASE DETAILS**  
3" x 1'-0"

**3 WALL DETAIL**  
1 1/2" x 1'-0"