


TOILET FIXTURE & ACCESSORIES SCHEDULE				
ID TAG	ITEM	DIMENSIONAL NOTES (STARTING FROM FLOOR TYPICAL UNLESS NOTED)	PROVIDED BY	INSTALLED BY
1	1 1/2" Ø HORIZONTAL GRAB BAR - 42" LENGTH	2'-4" TO & GRAB BAR	G.C.	G.C.
2	1 1/2" Ø VERTICAL GRAB BAR - 18" LENGTH	3'-4" TO BOTTOM & GRAB BAR	G.C.	G.C.
3	1 1/2" Ø HORIZONTAL GRAB BAR - 36" LENGTH	2'-4" TO & GRAB BAR	G.C.	G.C.
4	H/C ACCESSIBLE TOILET	1'-5" TO SEAT	P.C.	P.C.
5	STANDARD TOILET	-	P.C.	P.C.
6	DOUBLE TOILET TISSUE DISPENSER STACKED	2'-2" TO & DISPENSER	G.C.	G.C.
7	H/C ACCESSIBLE WALL-MOUNTED URINAL	1'-5" TO RIM	P.C.	P.C.
8	STANDARD WALL-MOUNTED URINAL	2'-0" TO RIM	P.C.	P.C.
9	SANITARY WIPER RECEPTACLE	2'-4" TO TOP	G.C.	G.C.
10	H/C ACCESSIBLE SHOWER UNIT W/ HAND-HELD UNIT & 60" MIN LENGTH HOSE	3'-4" TO & CONTROLS	P.C.	P.C.
11	WASTE RECEPTACLE	-	OWNER	OWNER
12	H/C RAIL	5'-0" TO & OF RAIL	P.C.	G.C.
13	STANDARD SHOWER UNIT W/ SOAP DISH	-	P.C.	P.C.
14	TOILET PAPER HOLDER	5'-0" MOUNTING HEIGHT	G.C.	G.C.
15	SHOWER ROD & SHOWER CURTAIN (48" x 12')	-	G.C.	G.C.
16	SHOWER ROD & SHOWER CURTAIN (36" x 12')	-	G.C.	G.C.
17	H/C ACCESSIBLE WALL-MOUNTED LAVATORY	2'-10" TO TOP	P.C.	P.C.
18	H/C ACCESSIBLE IN-COUNTER LAVATORY	2'-10" TO TOP	P.C.	P.C.
19	SOAP DISPENSER (VERTICAL)	3'-4" TO BOTTOM	G.C.	G.C.
20	24"x36" MIRROR	3'-4" TO BOTTOM	G.C.	G.C.
21	24"x30" MIRROR	6'-4" TO TOP	G.C.	G.C.
22	ELECTRIC HAND DRYER W/ ADA RECESS KIT	3'-4" TO BOTTOM OF DRYER	G.C.	G.C.
23	BABY CHANGING STATION	2'-10" IN THE OPEN POSITION	G.C.	G.C.
24	1 1/2" Ø L-SHAPED HORIZONTAL GRAB BAR 34" (CONTROL HALL) x 18" (BACK HALL)	2'-4" TO & GRAB BAR	G.C.	G.C.
25	L-SHAPED MOLDED POLYETHYLENE WHITE SHOWER SEAT	1'-6" TO TOP OF SEAT	G.C.	G.C.
26	TOILET PARTITION HOOK/STOP	3'-6" TO &	OWNER	OWNER
27	LOCKERS	-	OWNER	OWNER


- NOTES:**
- MOUNTING HEIGHTS FOR ALL TOILET FIXTURES AND/OR ACCESSORIES AS REQ'D BY N.C. STATE BUILDING CODE FOR THE PHYSICALLY HANDICAPPED.
  - PROVIDE SOLID BLACK FINISH IN ALL GYP. BR. WALLS SCHEDULED TO HAVE ACCESSORIES, BOARDS, GRAB BARS, HANDRAILS, ETC. MOUNTED TO THEM.
  - SEE PLUMBING FIXTURE SCHEDULE ON PLUMBING DRAWINGS FOR REQUIRED FIXTURES & ACCESSORIES.
  - MOUNT HANDICAPPED GRAB BARS TO ALLOW UNRESTRICTED OPERATION/SERVICE FOR TANK OR FLUSH VALVE.
  - TOILET ACCESSORY MODEL #5 SHOWN ARE BY BOERICK. EQUALS BY BRADLEY OR ASI ARE ACCEPTABLE.

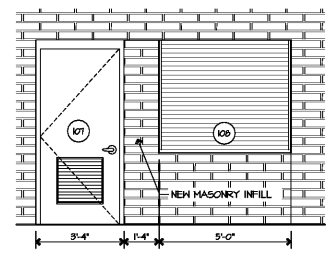

**A3-02 CONCESSION ELEVATION**  
SCALE: 3/8" = 1'-0"

DOOR SCHEDULE				
NO.	SIZE	DOOR	FRAME	REMARKS
101	3'-0" x 6'-8"	H/H	H/H	#5 1, 2, 3, 4
102	3'-0" x 6'-8"	H/H	H/H	#2 1, 2, 3, 4
103	3'-0" x 6'-8"	H/H	H/H	#5 1, 2, 3, 4
104	3'-0" x 6'-8"	H/H	H/H	#1 1, 2, 3, 4
105	3'-0" x 6'-8"	H/H	H/H	#5 1, 2, 3, 4
106	3'-0" x 6'-8"	H/H	H/H	#5 1, 2, 3, 4
107	3'-0" x 6'-8"	H/H	H/H	#2 1, 2, 3, 4
108	3'-0" x 4'-2"	G/D	G/D	INTS. LOCK 1, 2, 3, 4
109	2'-0" x 6'-8"	H/H	H/H	#4 1, 2, 3, 4
110	3'-0" x 6'-8"	H/H	H/H	#1 1, 2, 3, 4


- REMARKS:**
- PAINT HM. DOOR & FRAMES.
  - KICK, MOP, PDM FULL PLATES.
  - CLOSING DEVICE.
  - BUILT-IN VENT IN DOOR.

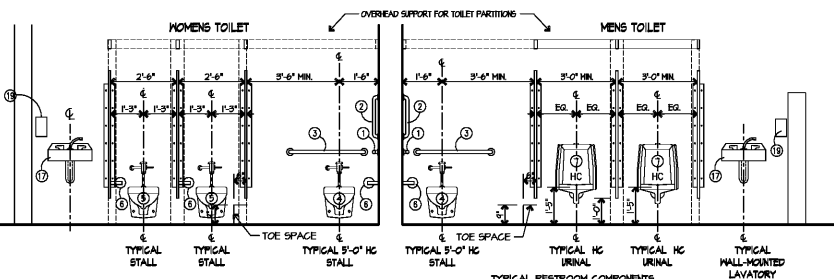


**A3-03 MOUNTING ELEVATIONS**  
SCALE: 3/8" = 1'-0"

ROOM FINISH SCHEDULE			
FLOOR	BASE	WALL	CEILING
F1	HARD TILE/RADIUS HARD TILE BASE	UNPAINTED UTILITY MASONRY BRICK, CONCAVE TOOLED JOINTS	UNPAINTED PLYWOOD SHEATHING BOARD (MATCH EXISTING)
F2	SEALED CONCRETE/RUBBER BASE	CERAMIC WALL TILE OVER UTILITY MASONRY BRICK.	


- NOTES:**
- FLOOR, BASE, WALL, & CEILING FINISHES LISTED ABOVE ARE EXISTING. IT IS THE INTENT TO MATCH EXISTING MATERIALS, TEXTURES, COLORS, SIZES FOR EACH FINISH LISTED ABOVE. SELECT DEMOLITION AND REPLACEMENT FOR EACH FINISH WILL BE REQUIRED. BASED ON THE DRAWINGS AND PROJECT DESCRIPTION OR MARK THE EXTENT OF DEMOLITION AND REPLACEMENT SHALL BE DETERMINED BY THE G.C.

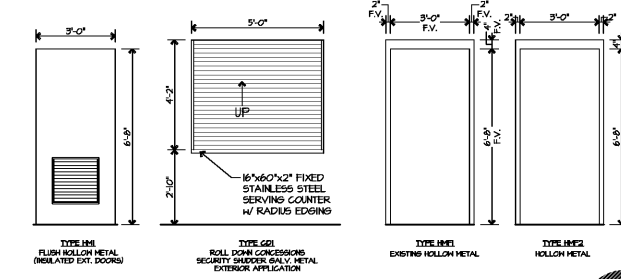

**A3-04 DOORTYPES**  
SCALE: 3/8" = 1'-0"

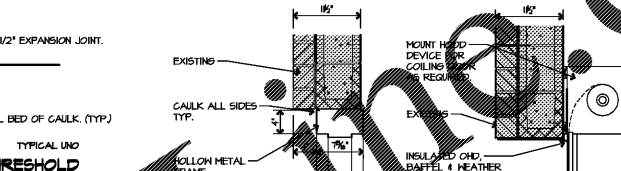


**A3-05 FRAME TYPES**  
SCALE: 3/8" = 1'-0"

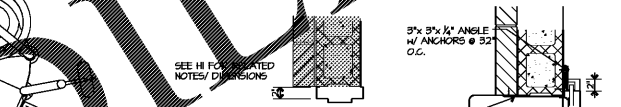

**A3-06 HEAD, JAMB & SILL**  
SCALE: 1" = 1'-0"

- NOTE:** SET ALL THRESHOLDS IN FULL BED OF CAULK (TYP.)
- NOTE:** PROVIDE FRAME ANCHORS INTO WALL AS RECOMMENDED BY FRAME MANUFACTURER FOR WALL TYPE.

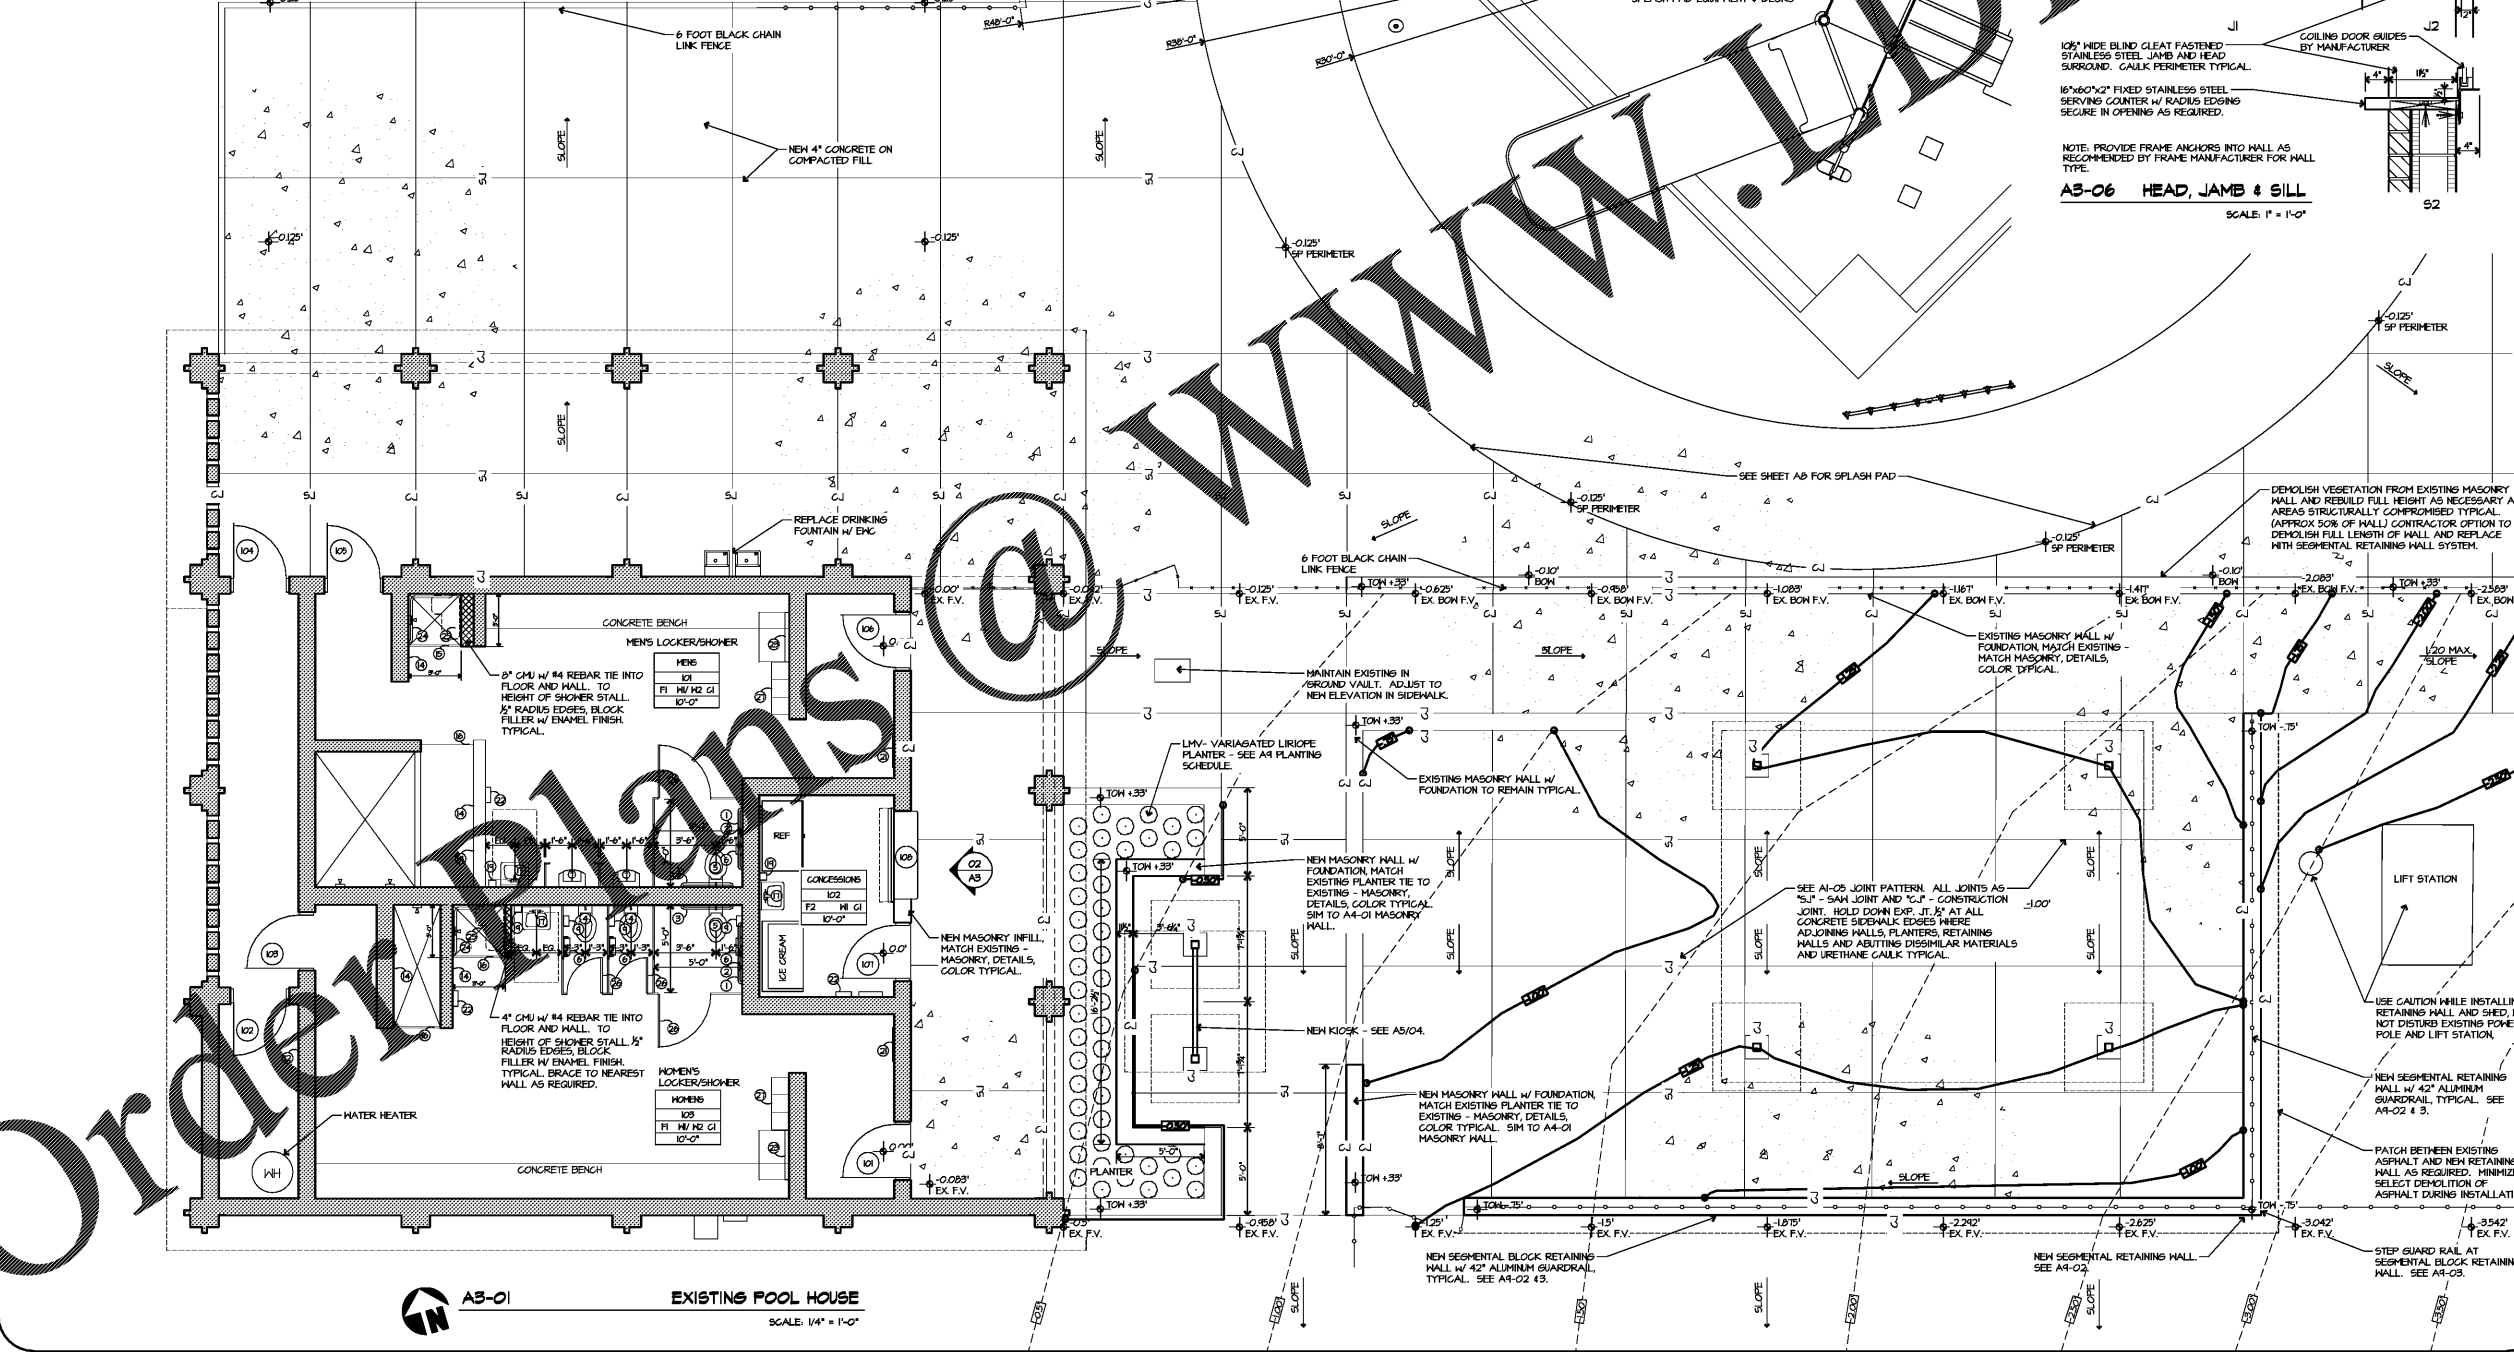

**A3-01 EXISTING POOL HOUSE**  
SCALE: 1/4" = 1'-0"

**POOL HOUSE AREA FLOOR PLAN SHEET**  
ACCESSORIES MOUNTING HEIGHTS DOOR SCHEDULE

**ROYAL GIANTS PARK - 2017 RENEWAL PROJECT**  
200 ROBINSON ROAD  
EAST SPENCER, NC 28039

