


**RECYCLING PROCESS NOTES:**  
 - GC TO CONTACT WEST ROCK. THE REQUIRED WASTE AND RECYCLE VENDOR FOR COORDINATION OF ALL NECESSARY CONSTRUCTION ROLL OFF DUMP/RETURNS.  
 - WEST ROCK WILL PROVIDE STORE SPECIFIC RECYCLING REQUIREMENTS FOR EACH REGIONAL AREA.  
 - GC IS RESPONSIBLE FOR NECESSARY SEPARATION AND SORTING OF RECYCLABLES AS REQUIRED AND INSTRUCTED BY WEST ROCK.

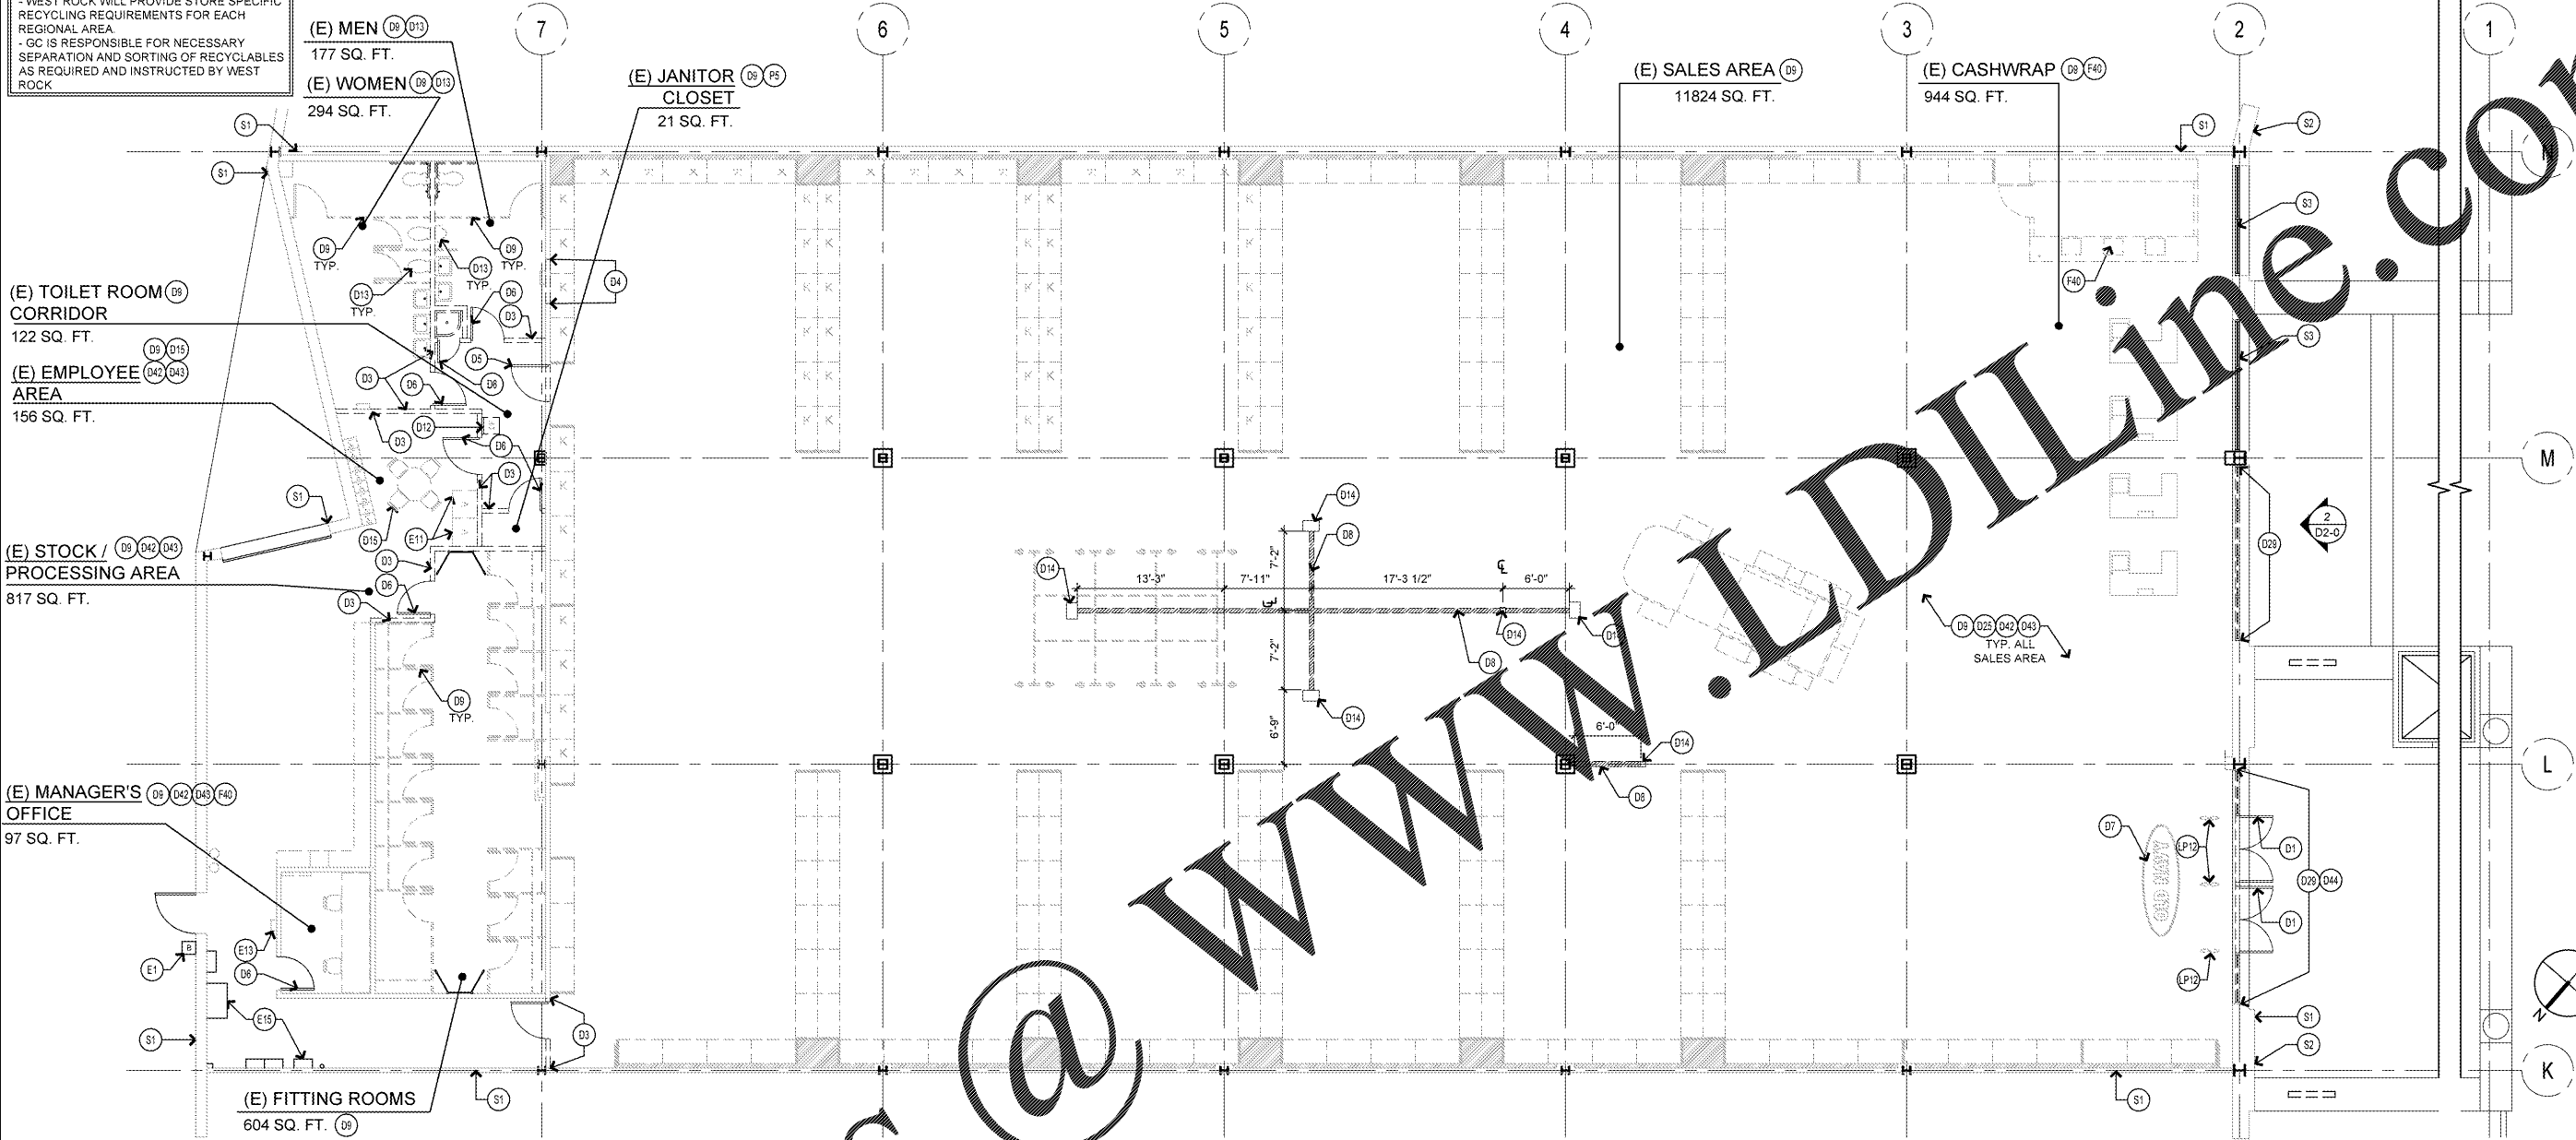

REMODEL STORE

**OLD NAVY**

GAP INC.  
 STORE DEVELOPMENT  
 FOLSOM STREET  
 SAN FRANCISCO, CA 94105

REPS. I.D.: 00000131847

STORE NUMBER: **5724**

STORE LOCATION:  
**BUCKHEAD STATION**  
 1 BUCKHEAD LOOP NE  
 ATLANTA, GA 30326

DESIGN TYPE: P3  
 GENERATION: 18012  
 PROTOTYPE DATE: 08/31/17  
 OPENING: 2018

CONSULTANT INFO:

PROFESSIONAL STAMP:

ARCHITECT INFO:  
**brr**  
 ARCHITECT OF RECORD:  
 BOYD W. BAU  
 6700 ANTIPOCH PLAZA  
 SUITE 200  
 MEMPHIS, TN 38114  
 www.brrarch.com  
 TEL: 913-262-9095  
 FAX: 913-262-9044

ISSUE TYPE:  
 BID/PERMIT 01/05/18

**DEMO FLOOR PLAN** SCALE 1/8" = 1'-0" 1

KEY	DESCRIPTION	KEY	DESCRIPTION	KEY	DESCRIPTION	KEY	DESCRIPTION
<b>SHELL</b>							
(S1)	(E) LEASE LINE	(D6)	REMOVE & DISPOSE OF (E) DOOR AND FRAME	(D2)	REMOVE AND DISPOSE OF (E) POSTER FRAMES AND HARDWARE AND REPAIR WALL	<b>ELECTRICAL</b>	
(S2)	(E) NEUTRAL PIER OR PILASTER	(D7)	REMOVE OLD NAVY ELLIPSE DOOR LOCK & CASHWRAP STRIPING. IF APPLICABLE WITHIN DESCRIBED AREA FROM FLOOR. COMPLETELY CLEAN ALL ADHESIVE / PAINT RESIDUE FROM FLOOR. PREPARE AREA TO BE WIDTH OF TRENCH. SEAL PREPARED AREA W/ (S1) EPOXY SEALER. GC TO COORDINATE REMOVAL / RE-INSTALLATION OF EAS PEDESTAL WITH GAP VENDOR TO AVOID DAMAGE FROM FLOOR SCOPE OF WORK.	(D3)	REMOVE & DISPOSE OF (E) STOREFRONT	(E1)	(E) DOOR BUZZER TO REMAIN
(S3)	(E) ALUMINUM STOREFRONT SYSTEM	(D8)	TRENCH (E) SLAB TO PROVIDE ELEC. CONDUIT FOR ALL FIXTURES @ CASHWRAP AREA. AS REQD. FILL WITH (N) CONCRETE, BEAD BLAST & SEAL (S1) SEE 1/4" & 2/4"-2. ELEC. DRAWINGS & SPECS.	(D4)	REMOVE & DISPOSE OF (E) WANSKOT AND/OR CORNER GUARDS AS REQD PREP SURFACES TO RECEIVE (N) PAINT.	(E11)	(E) VENDING MACHINE AND REFRIGERATOR TO BE RELOCATED PER SHEET A1-01
(S4)	(E) ENTRY VESTIBULE	(D9)	REMOVE & DISPOSE OF (E) VINYL BASE @ (E) ROOMS TO RECEIVE (N) PAINT PER FINISH SCHEDULE ON SHEET C8-3	(D5)	REMOVE & DISPOSE OF (E) FILM AND VINYL LOGOS @ STOREFRONT	(E15)	(E) TIME CLOCK TO REMAIN
(S5)	(E) ROOF HATCH DOOR TO REMAIN	(D10)	TRENCH (E) SLAB FROM NEAREST (E) SANITARY LINE TO PROVIDE WATER AND SEWER FOR BACK OF HOUSE. FILL WITH (N) CONCRETE, BEAD BLAST & SEAL (S1) LOCATION IS FOR REFERENCE. SEE 1/4" & 2/4"-2. ELEC. DRAWINGS & SPECS. FOR DETAILS.	(D6)	REMOVE & DISPOSE OF (E) TOILET ROOM & PRIVATE SIGNAGE FROM (E) DOORS & OR WALLS. PATCH/REPAIR/PREPARE (E) SURFACE TO RECEIVE (N) SIGNAGE BY VENDOR.	(E19)	(E) ELECTRICAL PANELS & FLOOR STRIPES INDICATING 3'-0" CLEAR FLOOR SPACE IN FRONT OF PANELS
<b>DEMOLITION</b>							
(D1)	REMOVE AND SALVAGE (E) ENTRANCE DOORS. RELOCATE TO STOCKROOM	(D11)	REMOVE & DISPOSE OF (E) DRINKING FOUNTAIN	(D7)	REMOVE (E) OLD NAVY STAR FLOOR GRAPHIC WITHIN DESCRIBED AREA FROM FLOOR. COMPLETELY CLEAN ALL ADHESIVE / PAINT RESIDUE FROM FLOOR. BEAD BLAST & SEAL PREPARED AREA W/ (S1) EPOXY SEALER.	<b>PLUMBING</b>	
(D2)	REMOVE & DISPOSE OF (E) WALL AND DOORS. SHOW-UP PATCH AND REPAIR FLOOR TO ACHIEVE A SMOOTH CONT. SURFACE. ADJ. FLOOR WITH GRIND CONC & BEAD BLAST. PATCH & REPAIR WALLS & CEILING TO MATCH ADJ. FINISHES.	(D12)	REMOVE & DISPOSE OF (E) PLUMBING FIXTURES AND ACCESSORIES.	(D8)	REMOVE (E) TOILET ROOM & PRIVATE SIGNAGE FROM (E) DOORS & OR WALLS. PATCH/REPAIR/PREPARE (E) SURFACE TO RECEIVE (N) SIGNAGE BY VENDOR.	(P1)	(E) SPRINKLER SYSTEM RUBER OR WATER MAIN
(D3)	REMOVE & DISPOSE OF (E) WALL FORM AND DOOR OPENING - PATCH AND REPAIR FLOOR TO ACHIEVE A SMOOTH CONT. SURFACE. ADJ. FLOOR WITH GRIND CONC. SEAL WITH (E) PATCH & REPAIR WALLS & CEILING TO MATCH ADJ. FINISHES. REF A1.0c FLOOR (N) OPENING LOCATION	(D13)	RECESSED FLOOR RECEPTACLE LOCATION. SEE ELEC.	(D9)	REMOVE & DISPOSE OF (E) MICROWAVE & REFRIGERATOR, TABLES AND CHAIRS.	(P5)	(E) MOP SINK TO BE REMOVED AND DISCARDED. CAP (E) LINES
(D4)	REMOVE & DISPOSE OF (E) DOOR. PREPARE OPENING TO RECEIVE NEW WALL INFILL. MATCH EXISTING CONDITIONS	(D14)	REMOVE & DISPOSE OF (E) WANSKOT TO REMAIN	(F4)	REMOVE AND SALVAGE (E) CASHWRAP/PETTY CASH SAFE FOR REUSE	<b>LOSS PREVENTION</b>	
<b>DEMO FLOOR PLAN KEY NOTES</b>							

REVISIONS:

DRAWN BY: CAR  
 A/E JOB NUMBER: 65013029

TITLE SHEET:  
**DEMO FLOOR PLAN**

SHEET NUMBER:  
**D1-0**

**GENERAL DEMO NOTES**

- CONTRACTOR SHALL VERIFY FIELD CONDITIONS AND NOTIFY ARCHITECT OF ALL DISCREPANCIES BEFORE PROCEEDING WITH WORK.
- PROVIDE AND MAINTAIN BARRICADES, LIGHTING AND GUARD RAILS AS REQUIRED BY APPLICABLE REGULATORY ADVISORY TO PROTECT OCCUPANTS OF BUILDING, WORKERS, AND PEDESTRIANS.
- ARRANGE AND PAY FOR DISCONNECT, REMOVING AND CAPPING UTILITY SERVICES WITH AREAS OF DEMOLITION, DISCONNECT AND STUB OFF. NOTIFY THE AFFECTED UTILITY CO. AND BUILDING MANAGER IN ADVANCE AND OBTAIN APPROVAL BEFORE STARTING THIS WORK.
- PLACE MARKERS TO INDICATE LOCATION OF DISCONNECTED SERVICES. IDENTIFY SERVICE LINES AND CAPPING LOCATIONS ON PROJECT RECORD DOCUMENTS.
- EXCEPT WHERE NOTED OTHERWISE, MAINTAIN POSSESSION OF MATERIALS BEING DEMOLISHED.
- DEMOLISH IN AN ORDERLY AND CAREFUL MANNER AS REQUIRED TO ACCOMMODATE NEW WORK AND MAXIMIZE RECYCLING AND/OR SALVAGE OF MATERIALS, INCLUDING THAT REQUIRED FOR CONNECTION TO THE EXISTING BUILDING. PROTECT EXISTING FOUNDATIONS AND SUPPORTING STRUCTURAL MEMBERS.
- PHASE DEMOLITION IN ACCORDANCE WITH CONSTRUCTION SCHEDULE.
- PERFORM DEMOLITION IN ACCORDANCE WITH APPLICABLE AUTHORITIES HAVING JURISDICTION.
- REPAIR ALL DEMOLITION PERFORMED IN EXCESS OF THAT REQUIRED AT NO COST TO THE OWNER.
- BURNING OF MATERIALS ON SITE IS NOT PERMITTED.
- IN AN OPEN STORE ALL STORE DEMOLITION WORK SHOULD BE COORDINATED WITH THE STORE MANAGER SO AS NOT TO DISRUPT STORE OPERATIONS. AREAS OF NEW CONSTRUCTION SHALL BE CORDONED OFF TO PREVENT DEBRIS AND DUST FROM GOING INTO THE REMAINING SALES FLOOR. ACCESS TO STOCKROOM MUST BE MAINTAINED.
- REMOVE DEMOLISHED MATERIALS, TOOLS AND EQUIPMENT FROM SITE UPON COMPLETION OF WORK. LEAVE SITE IN A CONDITION ACCEPTABLE TO THE GAP PROJECT MANAGER.
- ALL EXISTING WORK NOT IN THIS SCOPE OF WORK SHALL BE MAINTAINED IN ITS ORIGINAL CONDITION. PROTECT WORK FROM DAMAGE RESULTING FROM THIS WORK.
- REMOVE ALL ABANDONED IMPROVEMENTS, NOT PART OF SCHEME, INCLUDING ELECTRICAL AND MECHANICAL IMPROVEMENTS UNLESS OTHERWISE NOTED IN CONSTRUCTION DOCUMENTS.
- EXISTING WORK WITH PRIOR APPROVAL OF GAP AND THE RETURN OF PROPER CREDIT, EXISTING WORK WHICH FITS THE SCHEME MAY BE RE-USED.
- CONTRACTOR SHALL, IN THE WORK OF ALL TRADES, PERFORM ANY AND ALL CUTTING, PATCHING, RESTORING, REPAIRING AND THE LIKE NECESSARY TO COMPLETE THE WORK AND RESTORE ANY DAMAGED SURFACES RESULTING FROM THE WORK TO THEIR ORIGINAL CONDITION. ALL ROOF PATCHING SHALL RETURN AREA TO LIKE NEW CONDITION.
- GC TO VERIFY & COORDINATE, AS NEEDED, ANY OFFSITE STORAGE LOCATION FOR ANY LIFTS DURING STORE HOURS. (STOCK ROOM MAY BE USED IF SPACE ALLOWS. VERIFY WITH STORE MANAGER AND CPM).
- DURING CONSTRUCTION, COORDINATE W/ G.C. IF SPRINKLER HEADS NEED TO BE SHIFTED OR IF LIGHTS CAN SHIFT AS REQUIRED TO ALLOW CLEAR AREA FOR SPRAY. ANY CHANGES TO (E) SPRINKLER / ALARM SYSTEM MUST BE **PERMITTED UNDER SEPARATE COVER**.
- ALL LIGHT FIXTURES (OLD OR NEW) MUST BE OPERATIONAL TO ENSURE PUBLIC AREAS ARE WELL LIT DURING STORE OPEN HOURS.

**DEFINITIONS:**  
 REMOVE & DISPOSE OF: USED FOR BRAND SPECIFIC ITEMS THAT ARE NO LONGER REQUIRED BY OLD NAVY AND SHOULD BE RECYCLED AND DISPOSED OF REMOVE & SALVAGE: USED FOR ITEMS TO BE SAVED AND RETURNED TO THE STORE MANAGER FOR RE-USE.