


Order Plans

@

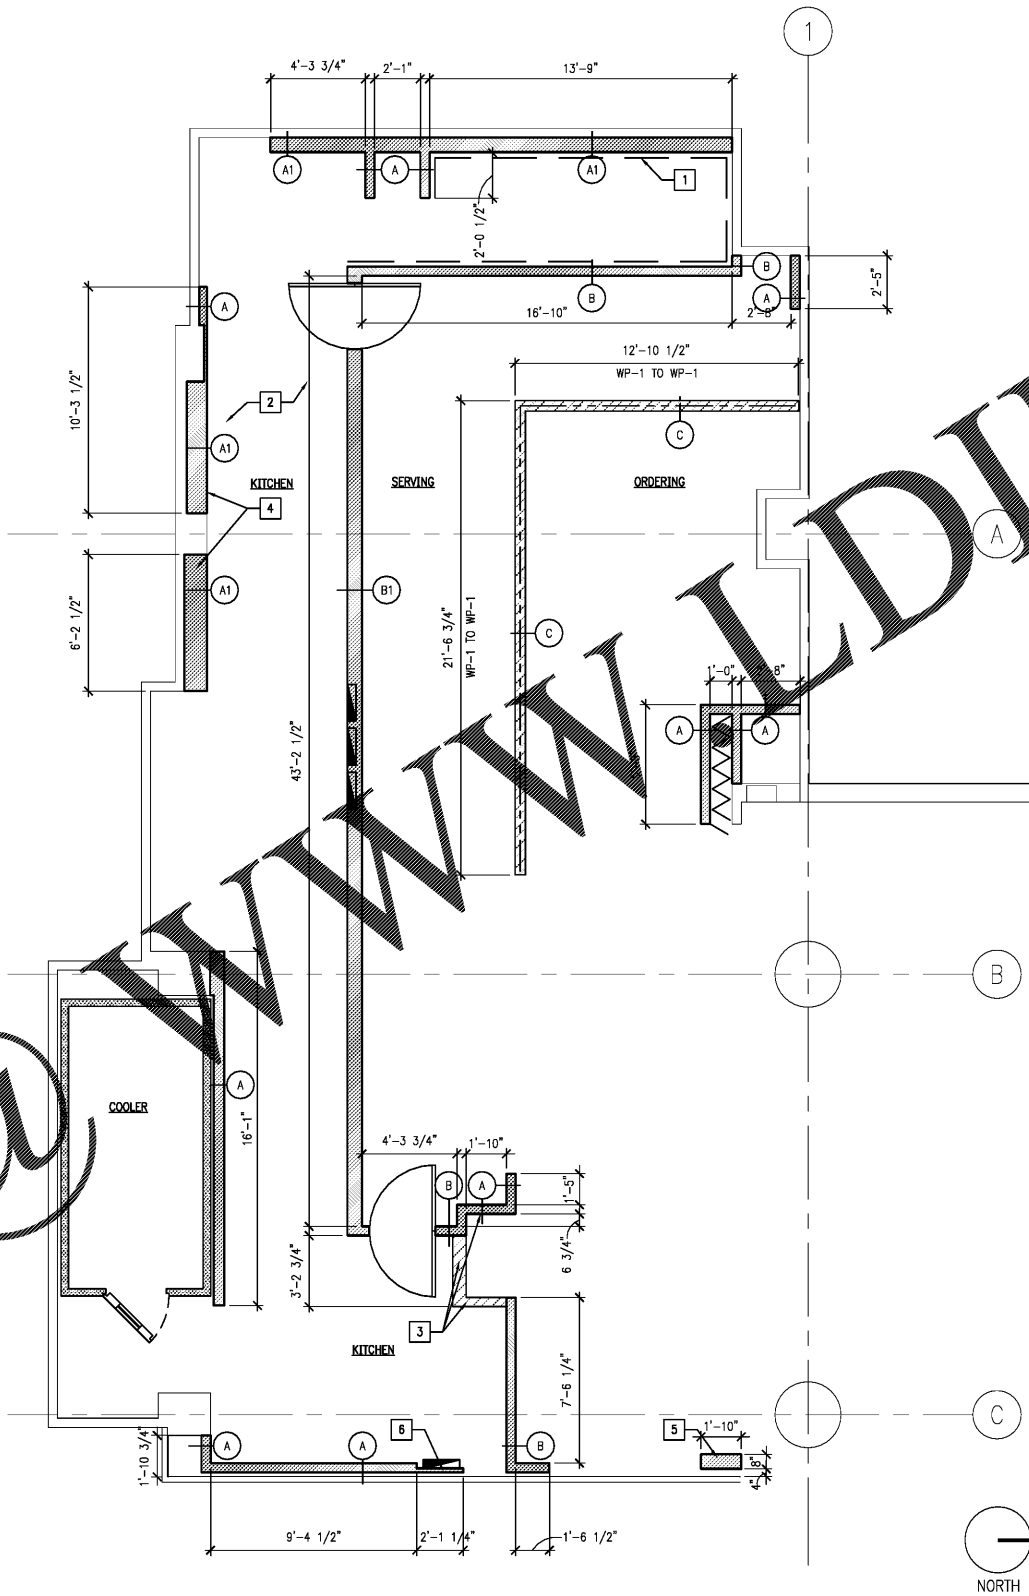

WALL TYPES AND DIMENSIONS

SCALE: 3/16" = 1'-0"

**KEYNOTES:**

1. DASHED LINE INDICATES WATERPROOFING AT WALLS INDICATED. PROVIDE 5/8" CEMENT BOARD FROM FLOOR TO CEILING WITH WATERPROOFING MEMBRANE (MAPELASTIC AQUADEFENSE OR EQUAL) BEHIND FRP. PROVIDE 5/8" FIRE RETARDANT PLYWOOD IN LIEU OF CEMENT BOARD AT LOCATIONS INDICATED ON INTERIOR ELEVATIONS. AT DEMISING WALL PROVIDE SHEET WATERPROOFING PER KEYNOTE 9.
2. PROVIDE 5/8" CEMENT BOARD FOR BOTTOM 12", 5/8" FIRE RETARDANT PLYWOOD AT SHELVING AND SINK AREAS (SEE INTERIOR ELEVATIONS) AND 5/8" WATER RESISTANT GYP. B.D AT THE REMAINING WALL AREA THROUGHOUT KITCHEN. PROVIDE FRP FINISH.
3. SEE STRUCTURAL DRAWINGS FOR ICE MACHINE AND ICE DISPENSER WALL SHELF ALCOVE. REFERENCE DETAIL 4/A2.2
4. WALL TYPE A WITH AIR SPACE REQUIRED TO HAVE WALL THICKNESS OF 1'-0 1/4".
5. PROVIDE 5/8" FIRE RETARDANT BLOWING FOR SLIDING GRILLE GYM ANCHORING.
6. PROVIDE 1 5/8" GALVA METAL STUDS @ 16" O.C. GYP. BD.

**GENERAL NOTES:**

1. SEE SHEET A4.0 FOR WALL CONSTRUCTION.
2. PROVIDE 5/8" CEMENT BD. AT T-3 WALL TILE AREAS. SEE INTERIOR ELEVATIONS AND FINISH FLOOR PLAN.

**TAG LEGEND**

(X) WALL TYPE. SEE SHEET A4.0 FOR WALL TYPE SCHEDULE

**WALL LEGEND**

- EXISTING WALL TO REMAIN. VERIFY CONDITION PATCH AND REPAIR TO LIKE NEW CONDITION - GC TO VERIFY FIRE RATING IF APPLICABLE
- NEW CONSTRUCTION - FULL HEIGHT
- NEW CONSTRUCTION - PARTIAL HEIGHT
- NEW CONSTRUCTION - PARTIAL HEIGHT WALL WITH SERVING LINE SNEEZE GUARD

ARCHITECTURE  
ENGINEERING  
INTERIOR DESIGN  
PROJECT MANAGEMENT

604 COURTLAND STREET  
SUITE 100  
TALLAHASSEE, FLORIDA 32304  
PH 407.645.5008  
FX 407.629.9124

SEAL:  
THIS DOCUMENT IS NOT FOR CONSTRUCTION  
UNLESS THE ARCHITECT OR ENGINEER'S  
SIGNATURE AND SEAL APPEAR BELOW.

NO	DATE	REVISIONS
2	01.04.18	ISSUED/RELEASED FOR CONSTRUCTION
1	12.28.17	LANDLORD COMMENTS

**Salata**

**PEACHTREE CENTER MALL**  
231 PEACHTREE ST., NE SUITE B14  
ATLANTA, GA 30303

PROJECT NO: 2017.0221  
DATE: 12.08.2017

**A1.1**  
DIMENSIONS AND WALL TYPE PLAN

CHECKED: MW DRAWN: MP

INTERPLAN, LLC. RESERVES COPYRIGHT & OTHER RIGHTS RESPECTING THESE DOCUMENTS TO THE ORIGINAL SITE OF EMPLOYE FOR WHICH THEY WERE PREPARED. REPRODUCTIONS, CHANGES OR ASSIGNMENTS ARE PROHIBITED. COPYRIGHT © 2017