



| NO. | DATE | REMARKS |
|-----|------|---------|
| | | |



BID SET
JANUARY 8, 2018

**7-ELEVEN
STORE #**
5544 RONALD REAGAN PARKWAY
DAVENPORT, FL
33896

PROJECT NO: 2016.0305
DATE: 5-31-2017


S2.2
HIGH ROOF FRAMING PLAN

CHECKED: BM DRAWN: RED

INTERPLAN, LLC RESERVES COPYRIGHT & OTHER RIGHTS RESTRICTING THESE DOCUMENTS TO THE ORIGINAL SITE OR PURPOSE FOR WHICH THEY WERE PREPARED. REPRODUCTIONS, CHANGES OR ASSIGNMENTS ARE PROHIBITED. COPYRIGHT © 2016

WWW.LDILine.com


Order Plans @

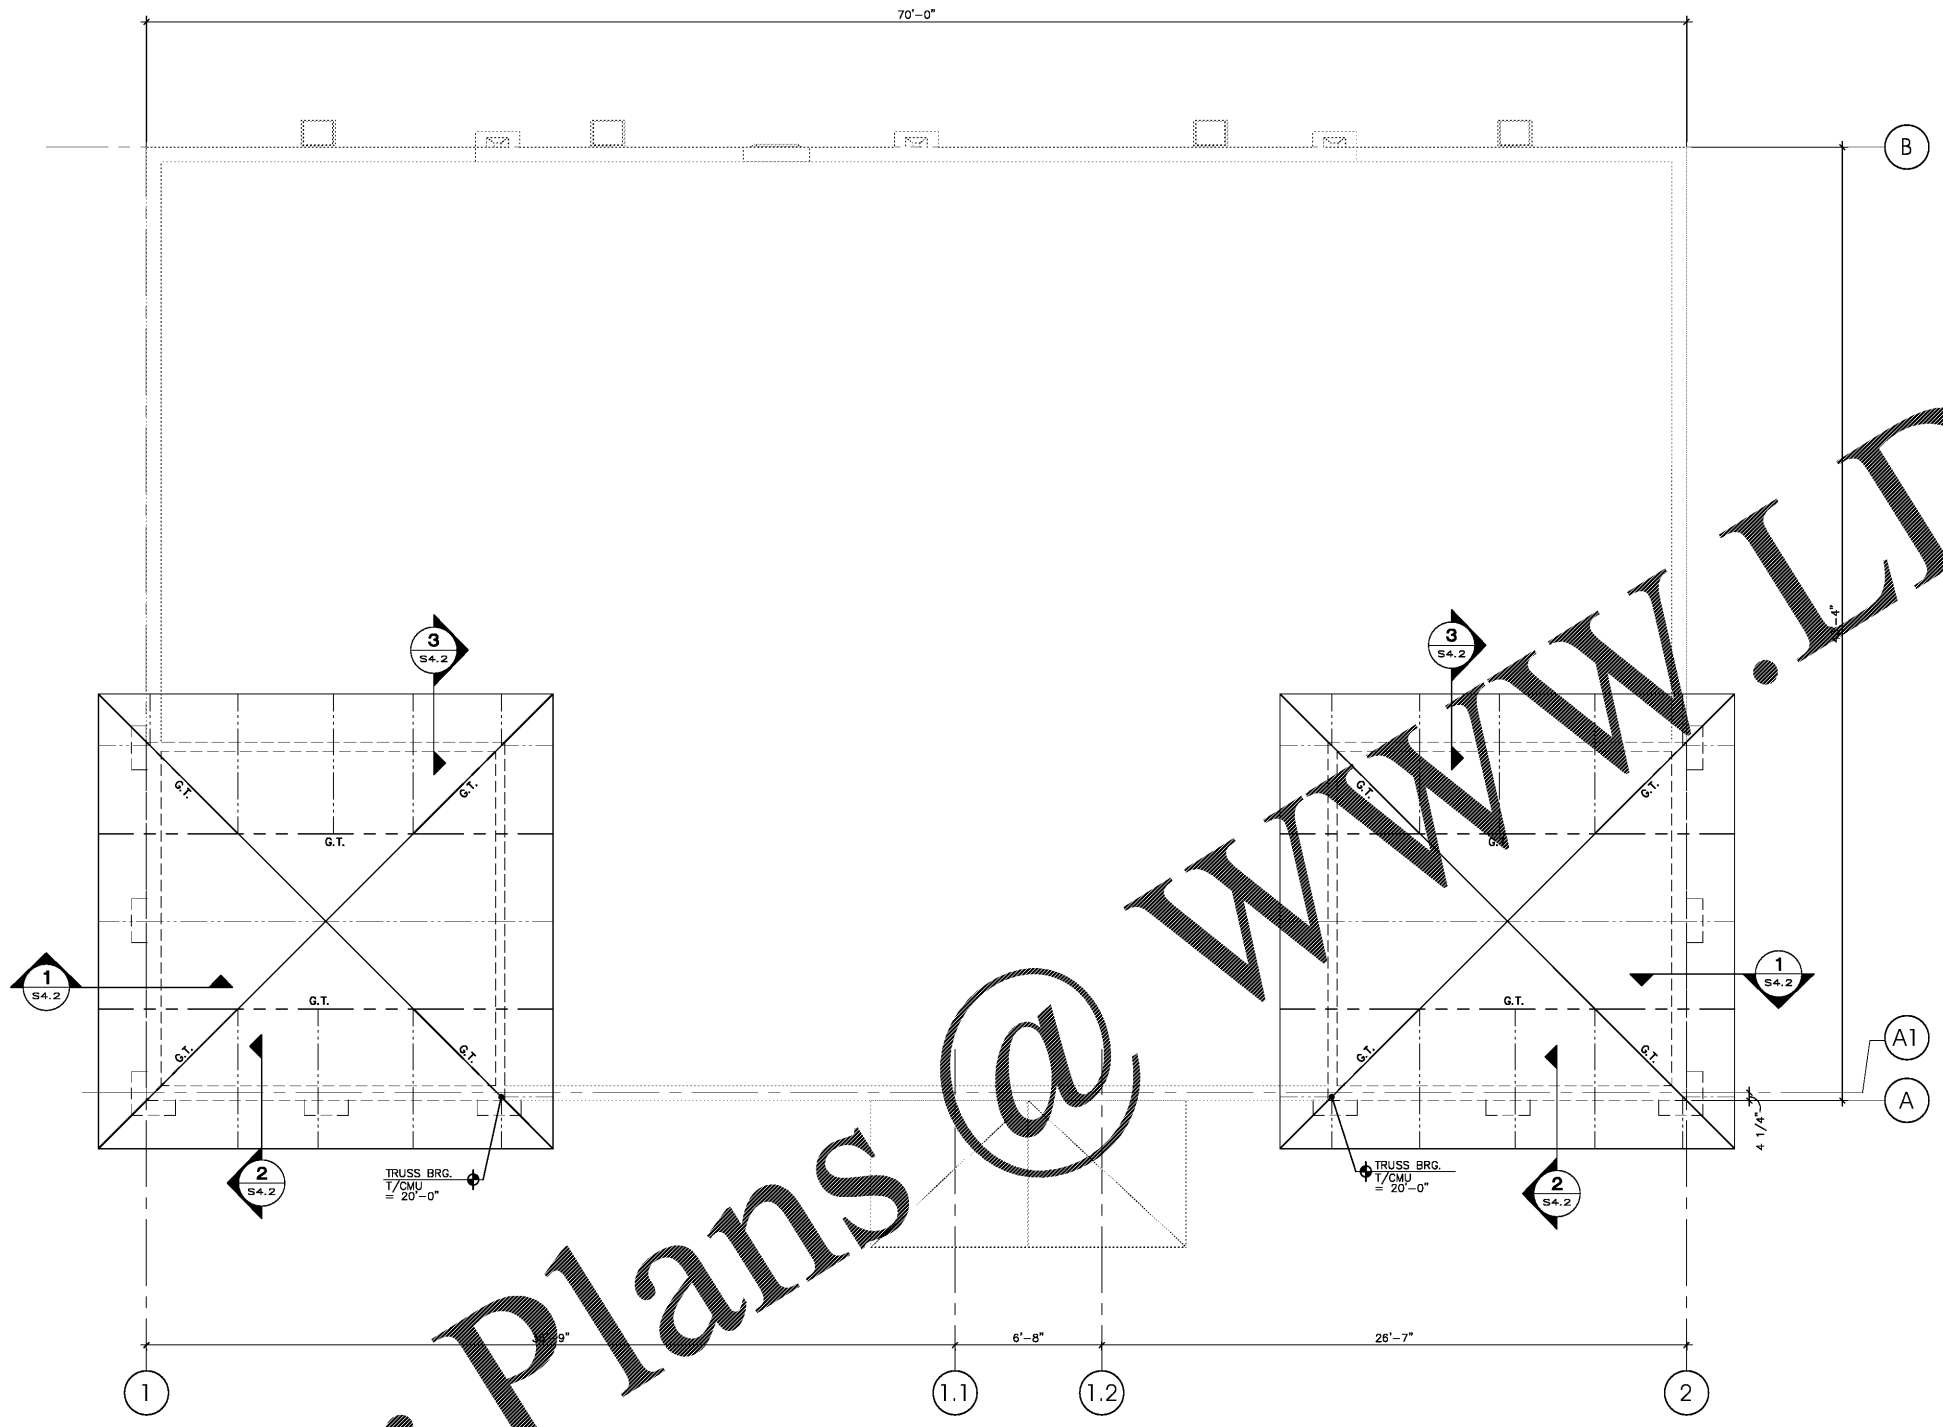

NOTE: VERIFY W/ ARCH. DRAWINGS ALL TOP OF PARAPET ELEVATIONS AND REPORT DISCREPANCIES TO THE ARCHITECT PRIOR TO FABRICATION AND CONSTRUCTION.

NOTE: VERIFY W/ ARCH. DRAWINGS ALL WALL OPENING SIZES AND LOCATIONS AND REPORT DISCREPANCIES TO THE ARCHITECT PRIOR TO FABRICATION AND CONSTRUCTION.

HIGH ROOF FRAMING PLAN 1/4" = 1'-0"

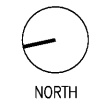

- ROOF FRAMING NOTES:**
- 1.) ROOF SHEATHING SHALL BE 5/8" P.T. PLYWOOD. ATTACHED W/ #10 TEK SCREWS AT 6" O.C.
 - 2.) SEE ARCH FOR DIMENSIONS NOT SHOWN.
 - 3.) G.T. INDICATES ROOF GIRDER TRUSS BY TRUSS MANUFACTURER.
 - 4.) ROOF TRUSS AND MISC. TRUSSES SHALL BE SPACED AT 4'-0" O.C. MAX.
 - 5.) USE SIMPSON HETAL 16 STRAPS @ TRUSS BEARING ON MASONRY WALL CONNECTIONS, TYP.