



NO.	DATE	REMARKS




BID SET  
JANUARY 8, 2018  
**7-ELEVEN  
STORE #**  
5544 RONALD REAGAN PARKWAY  
DAVENPORT, FL  
33896

PROJECT NO: 2016.0305  
DATE: 5-31-2017

**S2.2**  
HIGH ROOF FRAMING PLAN

CHECKED: BM DRAWN: RED

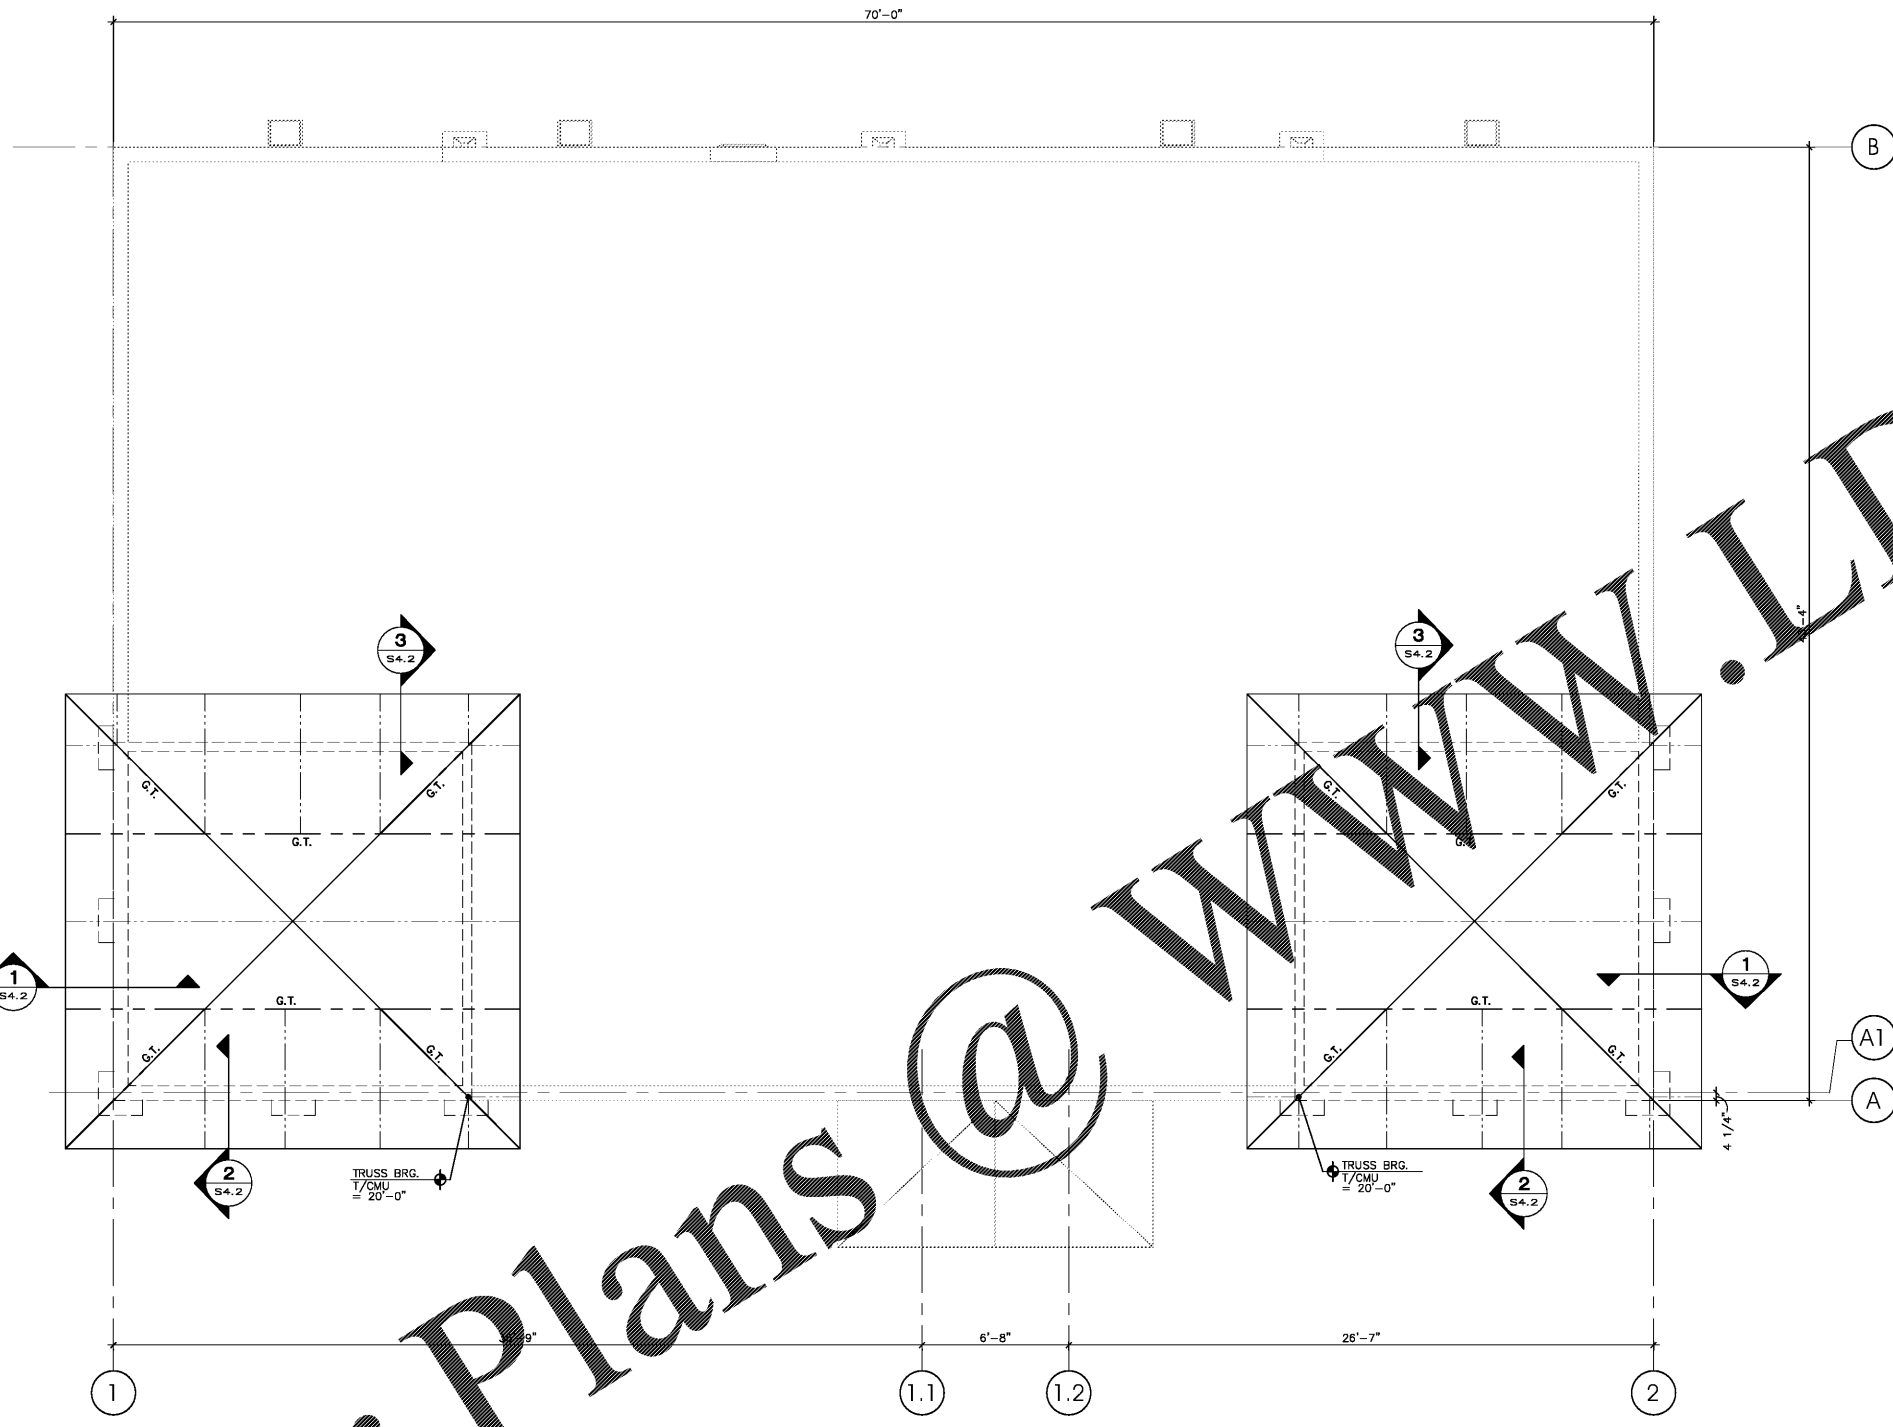

NOTE: VERIFY W/ ARCH. DRAWINGS ALL TOP OF PARAPET ELEVATIONS AND REPORT DISCREPANCIES TO THE ARCHITECT PRIOR TO FABRICATION AND CONSTRUCTION.

NOTE: VERIFY W/ ARCH. DRAWINGS ALL WALL OPENING SIZES AND LOCATIONS AND REPORT DISCREPANCIES TO THE ARCHITECT PRIOR TO FABRICATION AND CONSTRUCTION.

HIGH ROOF FRAMING PLAN 1/4" = 1'-0"

- ROOF FRAMING NOTES:**
- 1.) ROOF SHEATHING SHALL BE 5/8" P.T. PLYWOOD. ATTACHED W/ #10 TEK SCREWS AT 6" O.C.
  - 2.) SEE ARCH FOR DIMENSIONS NOT SHOWN.
  - 3.) G.T. INDICATES ROOF GIRDER TRUSS BY TRUSS MANUFACTURER.
  - 4.) ROOF TRUSS AND MISC. TRUSSES SHALL BE SPACED AT 4'-0" O.C. MAX.
  - 5.) USE SIMPSON HETAL 16 (S) STRAPS @ TRUSS BEARING ON MASONRY WALL CONNECTIONS, TYP.

Order Plans @ [WWW.LDILine.com](http://WWW.LDILine.com)

COPYRIGHT © 2016 INTERPLAN, LLC. REVISIONS, COPYRIGHTS & OTHER RIGHTS RESTRICTING THESE DOCUMENTS TO THE ORIGINAL SET OR PURPOSE FOR WHICH THEY WERE PREPARED, REPRODUCTIONS, CHANGES OR ASSIGNMENTS ARE PROHIBITED.