


**1 EAST ELEVATION**  
SCALE: 1/4" = 1'-0"

REFER TO SHEET A0.3 FOR KEYNOTE SCHEDULE

REFER TO SHEET A3.0 FOR EXTERIOR FINISH SCHEDULE AND GENERAL FINISH NOTES

SIGNAGE DEPICTED IN THESE DOCUMENTS ARE FOR COORDINATION PURPOSES ONLY. REFER TO ELECTRICAL DRAWINGS WHERE APPLICABLE

IT SHALL BE UNDERSTOOD THAT ALL EXTERIOR BUILDING MOUNTED AND SITE SIGNAGE WILL BE PERMITTED SEPARATELY BY THE SIGN VENDOR. AT THAT TIME, COMPLETE DETAILS INCLUDING, BUT NOT LIMITED TO, SIGN FABRICATION, SIGN INSTALLATION, SIGN AREA AND QUANTITIES, ETC. WILL BE SUBMITTED FOR PERMIT REVIEW AND APPROVAL PRIOR TO COMMENCEMENT OF WORK.

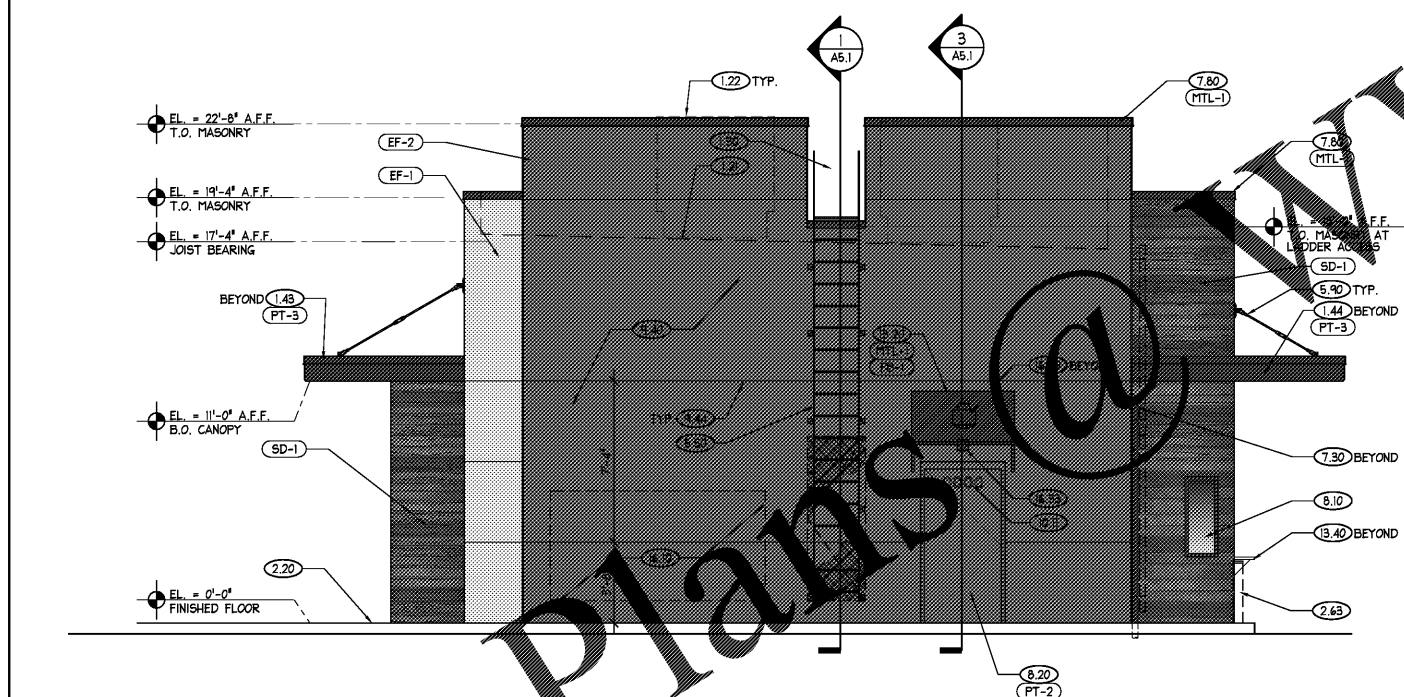

**2 SOUTH ELEVATION**  
SCALE: 1/4" = 1'-0"

**FWH Architects**  
LIC.# A-0003300  
335 Grand Blvd. Suite 201  
Holiday, Florida 34690  
Ph. 727. 815. 3336  
Fax 727. 815. 3337

**brightwork**  
real estate  
1708 WEST SWANN AVE. SUITE 300  
TAMPA, FL 33609  
PHONE: 813.874.1700

TO THE BEST OF THE KNOWLEDGE OF THE ARCHITECTS AND ENGINEERS, PLANS AND SPECIFICATIONS COMPLY WITH THE APPLICABLE MINIMUM BUILDING CODES AND THE APPLICABLE MINIMUM FIRE SAFETY STANDARDS

GUY F. FABER  
FL License No. AR0015323

no.	date	revision descriptions

**STARBUCKS SHELL CONSTRUCTION**  
2500 MONUMENT ROAD  
JACKSONVILLE, FL

12.13.17  
date

17047  
comm. no.

EXTERIOR ELEVATIONS

A3.1

Order Plans @ [www.LDLine.com](http://www.LDLine.com)