


1 EAST ELEVATION
SCALE: 1/4" = 1'-0"

REFER TO SHEET A0.3 FOR KEYNOTE SCHEDULE

REFER TO SHEET A3.0 FOR EXTERIOR FINISH SCHEDULE AND GENERAL FINISH NOTES

SIGNAGE DEPICTED IN THESE DOCUMENTS ARE FOR COORDINATION PURPOSES ONLY. REFER TO ELECTRICAL DRAWINGS WHERE APPLICABLE

IT SHALL BE UNDERSTOOD THAT ALL EXTERIOR BUILDING MOUNTED AND SITE SIGNAGE WILL BE PERMITTED SEPARATELY BY THE SIGN VENDOR. AT THAT TIME, COMPLETE DETAILS INCLUDING, BUT NOT LIMITED TO, SIGN FABRICATION, SIGN INSTALLATION, SIGN AREA AND QUANTITIES, ETC. WILL BE SUBMITTED FOR PERMIT REVIEW AND APPROVAL PRIOR TO COMMENCEMENT OF WORK.

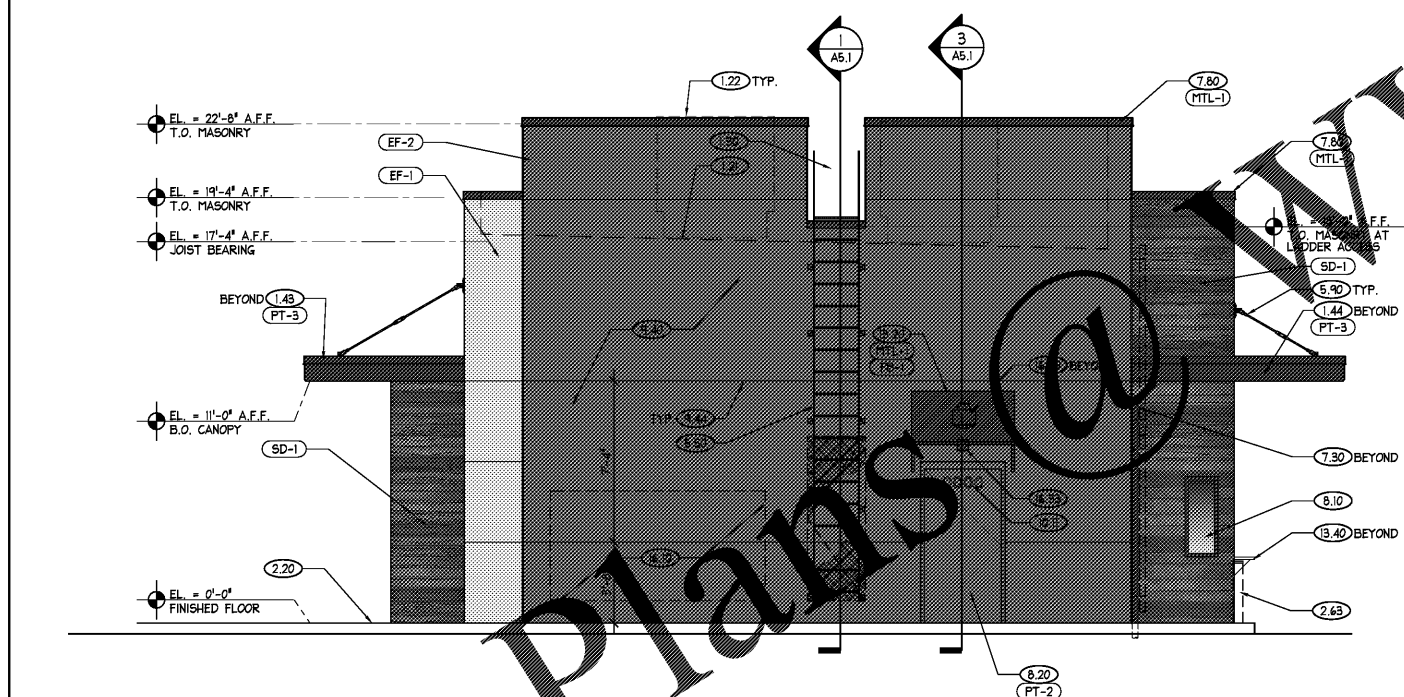

2 SOUTH ELEVATION
SCALE: 1/4" = 1'-0"

FWH Architects
LIC.# AR0003300
333 Grand Blvd. Suite 201
Holiday, Florida 34690
Ph. 727. 815. 3336
Fax 727. 815. 3337

brightwork
real estate
1708 WEST SWANN AVE. SUITE 300
TAMPA, FL 33609
PHONE: 813.874.1700

TO THE BEST OF THE KNOWLEDGE OF THE ARCHITECTS AND ENGINEERS, PLANS AND SPECIFICATIONS COMPLY WITH THE APPLICABLE MINIMUM BUILDING CODES AND THE APPLICABLE MINIMUM FIRE SAFETY STANDARDS

GUY F. FABER
FL License No. AR0015323

no.	date	revision descriptions

STARBUCKS SHELL CONSTRUCTION
2500 MONUMENT ROAD
JACKSONVILLE, FL

12.13.17
date

17047
comm. no.

EXTERIOR ELEVATIONS

A3.1

Order Plans @ www.LDOnline.com