



Order Plans

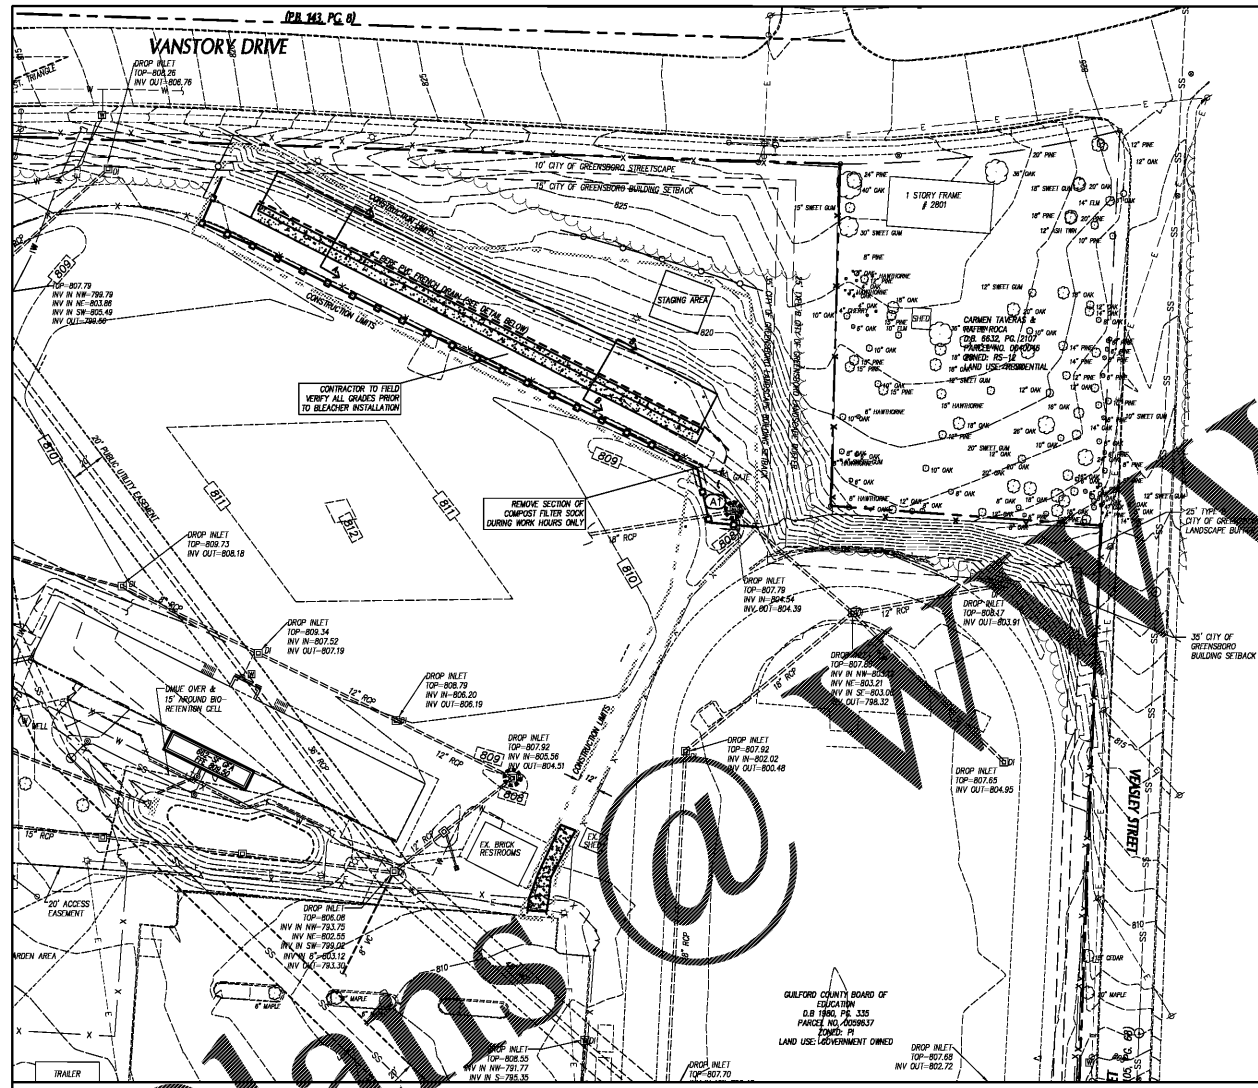

- ### GRADING GENERAL NOTES
1. ALL CONSTRUCTION SHALL BE IN ACCORDANCE WITH ALL CITY OF GREENSBORO AND NC DOT STANDARDS AND SPECIFICATIONS.
 2. TOTAL DISTURBED AREA = 28.787 SF (7 AC)
 3. CONTRACTOR SHALL ADJUST ALL EXISTING VAULTS, MANHOLES, STORM DRAIN STRUCTURES, CLEANOUTS, ETC AS NEEDED TO MATCH FINISH GRADE.
 4. ALL BACKFILL COMPACTION SHALL BE TESTED. TESTING SHALL BE PERFORMED BY THE OWNER'S INDEPENDENT TESTING LABORATORY. (SEE SPECIFICATIONS FOR ADDITIONAL INFORMATION)
 5. EXISTING VEGETATION WITHIN TREE PROTECTION AREAS SHALL REMAIN UNDISTURBED UNLESS NOTED OTHERWISE.
 6. ANY AND ALL LANDSCAPING AND EXISTING TREES & SHRUBS TO REMAIN SHALL BE DAMAGED DURING SCAFFOLDING OR CONSTRUCTION SHALL BE REPLACED BY THE OWNER UTILIZING A LICENSED LANDSCAPE CONTRACTOR AT NO ADDITIONAL COST TO THE OWNER.
 7. THE GRADING CONTRACTOR SHALL COMPLY WITH ALL STATE CODES IN OBSERVATION CONTROL MEASURES BOTH ON AND OFF-SITE.
 8. THE GRADING CONTRACTOR SHALL MAINTAIN ALL EXISTING UTILITIES UNLESS OTHERWISE NOTED DURING SCAFFOLDING OR CONSTRUCTION SHALL BE REPLACED BY THE OWNER UTILIZING A LICENSED LANDSCAPE CONTRACTOR AT NO ADDITIONAL COST TO THE OWNER.
 9. THE GRADING CONTRACTOR SHALL BE RESPONSIBLE FOR OBTAINING ALL NECESSARY APPLICABLE PERMITS FOR OFF-SITE ACTIVITIES AND/OR WASTE ARE.

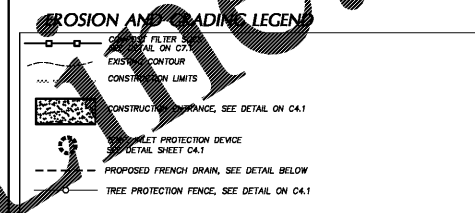

- ### EROSION & SEDIMENT CONTROL GENERAL NOTES
1. ALL CONSTRUCTION SHALL BE IN ACCORDANCE WITH ALL CITY OF GREENSBORO AND NC DOT STANDARDS, SPECIFICATIONS AND DETAILS.
 2. THE CONTRACTOR SHALL COMPLY WITH ALL STATE AND LOCAL CODES IN OBSERVATION CONTROL MEASURES BOTH ON AND OFF-SITE. ALL OFF-SITE SOIL, SEDIMENT AND WASTE MATERIALS SHALL BE PROPERLY PERMITTED FOR SUCH ACTIVITIES. CONTRACTOR SHALL PROVIDE WRITTEN DOCUMENTATION OF SEDIMENT & EROSION CONTROL PERMIT FOR ANY OFF-SITE STOPS TO OWNER.
 3. THE CONTRACTOR SHALL MAINTAIN ALL EROSION CONTROL DEVICES AFTER EACH RAINFALL EVENT OR AS DIRECTED BY LOCAL AUTHORITIES OR ARCHITECT.
 4. TOTAL DISTURBED AREA = 28.787 SF (7 AC)
 5. THE INDICATED STAGING AREA IS INTENDED FOR VEHICLES AND NON-DROPPABLE MATERIALS ONLY. NO SOIL, SAND OR OTHER DROPPABLE, FINE-GRAINED MATERIAL SHALL BE STORED OUTSIDE OF THE LIMITS OF THE SITE PROTECTED BY SEDIMENT AND EROSION CONTROL DEVICES AND MEASURES.
 6. SOIL AND OTHER MATERIALS SHALL ONLY BE TEMPORARILY STOCKPILED WITHIN THE CONSTRUCTION LIMITS PROTECTED BY SEDIMENT AND EROSION CONTROL DEVICES AND MEASURES. STOCKPILES SHALL BE STABILIZED AS REQUIRED AS INDICATED IN THE SLOPE & SURFACE STABILIZATION NOTES ON THIS PLAN. ROADSIDE DITCHES AND CHANNELS SHALL BE STABILIZED DAILY UNTIL PERMANENT GRASS COVER IS ESTABLISHED.

SLOPE & SURFACE STABILIZATION



GROUND STABILIZATION SHALL BE PROVIDED BY ALL DISTURBED AREAS ACCORDING TO FOLLOWING SCHEDULE:

SITE AREA DESCRIPTION	STABILIZATION TIME FRAME	STABILIZATION TIME FRAME EXCEPTIONS
PERMANENT DRIVE, DRIVEWAYS, ALLEYS AND SLOPES	7 DAYS	NONE
HIGH QUALITY WOOD PAVEMENT	7 DAYS	NONE
SLOPES STEEPER THAN 2:1	7 DAYS	IF SLOPES ARE 10% OR LESS IN LENGTH AND ARE NOT STEEPER THAN 2:1, 14 DAYS ARE ALLOWED.
SLOPES 2:1 OR FLATTER	14 DAYS	7-DAYS FOR SLOPES STEEPER THAN 50 FEET IN LENGTH.
ALL OTHER AREAS WITH SLOPES FLATTER THAN 4:1	14 DAYS	NONE (EXCEPT FOR PERMITS AND FOG ZONES).

EXTENSIONS OF TIME MAY BE APPROVED BY THE REGULATING AUTHORITY BASED ON WHETHER OR OTHER SPECIFIC CONDITIONS MAY MAKE COMPLIANT IMPRACTICABLE (SECTION 14.02) (U)

THE ABOVE REQUIREMENTS ARE THE MINIMUM NECESSARY TO MEET EROSION AND SEDIMENT CONTROL REGULATIONS. THE CONTRACTOR MUST PROVIDE ADDITIONAL STABILIZATION REQUIREMENTS AND SCHEDULES WHICH MAY EXCEED THOSE ABOVE.

INSTALL TEMPORARY SLOPE PROTECTION EXCEPT MATING FOR STABILIZATION DURING THE ESTABLISHMENT OF PERMANENT COVER ON ALL STEEP SLOPES (2:1 OR STEEPER) WITHIN 30 SPECIFICATION SECTION 20000 FOR MATERIAL SPECIFICATIONS. INSTALL MATING PER MANUFACTURER'S INSTRUCTIONS.

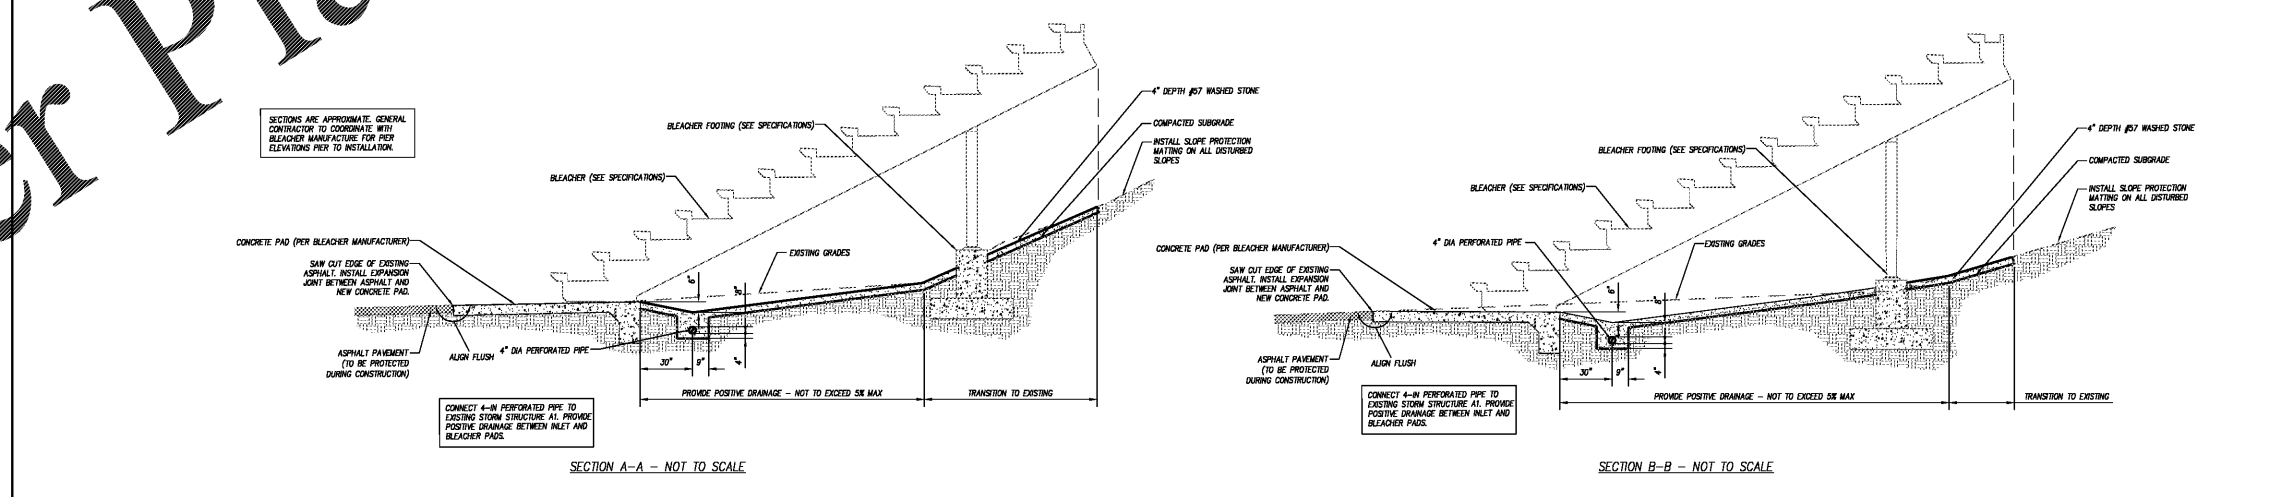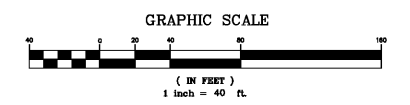

Davis Kane
Professional Engineer
P.L.L.C.

PROJECT MANAGER
Kevin M. Kane

SEALS
CH DESIGN, PA
Professional Engineer
P.L.L.C.

Professional Engineer
P.L.L.C.

CLIENT
Guilford County Schools

JOB TITLE

Smith High School
Visitor Football Bleachers
Replacement
Greensboro, North Carolina

TAB NUMBER
1424-A

REVISIONS DATE

NO.	DESCRIPTION	DATE
1		
2		
3		
4		
5		

DATE ISSUED
BID DOCUMENTS
1/5/2018

These drawings are the property of Davis Kane Architects, P.A. They may not be used for any purpose without written permission.
Copyright © 2018 by Davis Kane Architects, P.A. All rights reserved.
PLOT DATE: @PLTDATE
PLOT TIME: @PLTTIME
FILE NAME: @OWNAME
VIEW DRAWN BY:

BUILDING AREA

PROJECT
Site Erosion Control & Grading Plan

C2.1