


12/19/2017 2:49:53 PM

BIM 360://38227 7-11 Kissimmee, FL @ Carroll St. & Dyer Blvd (17111)/38227 KISSIMMEE\_FL\_Central\_A\_R16.rvt

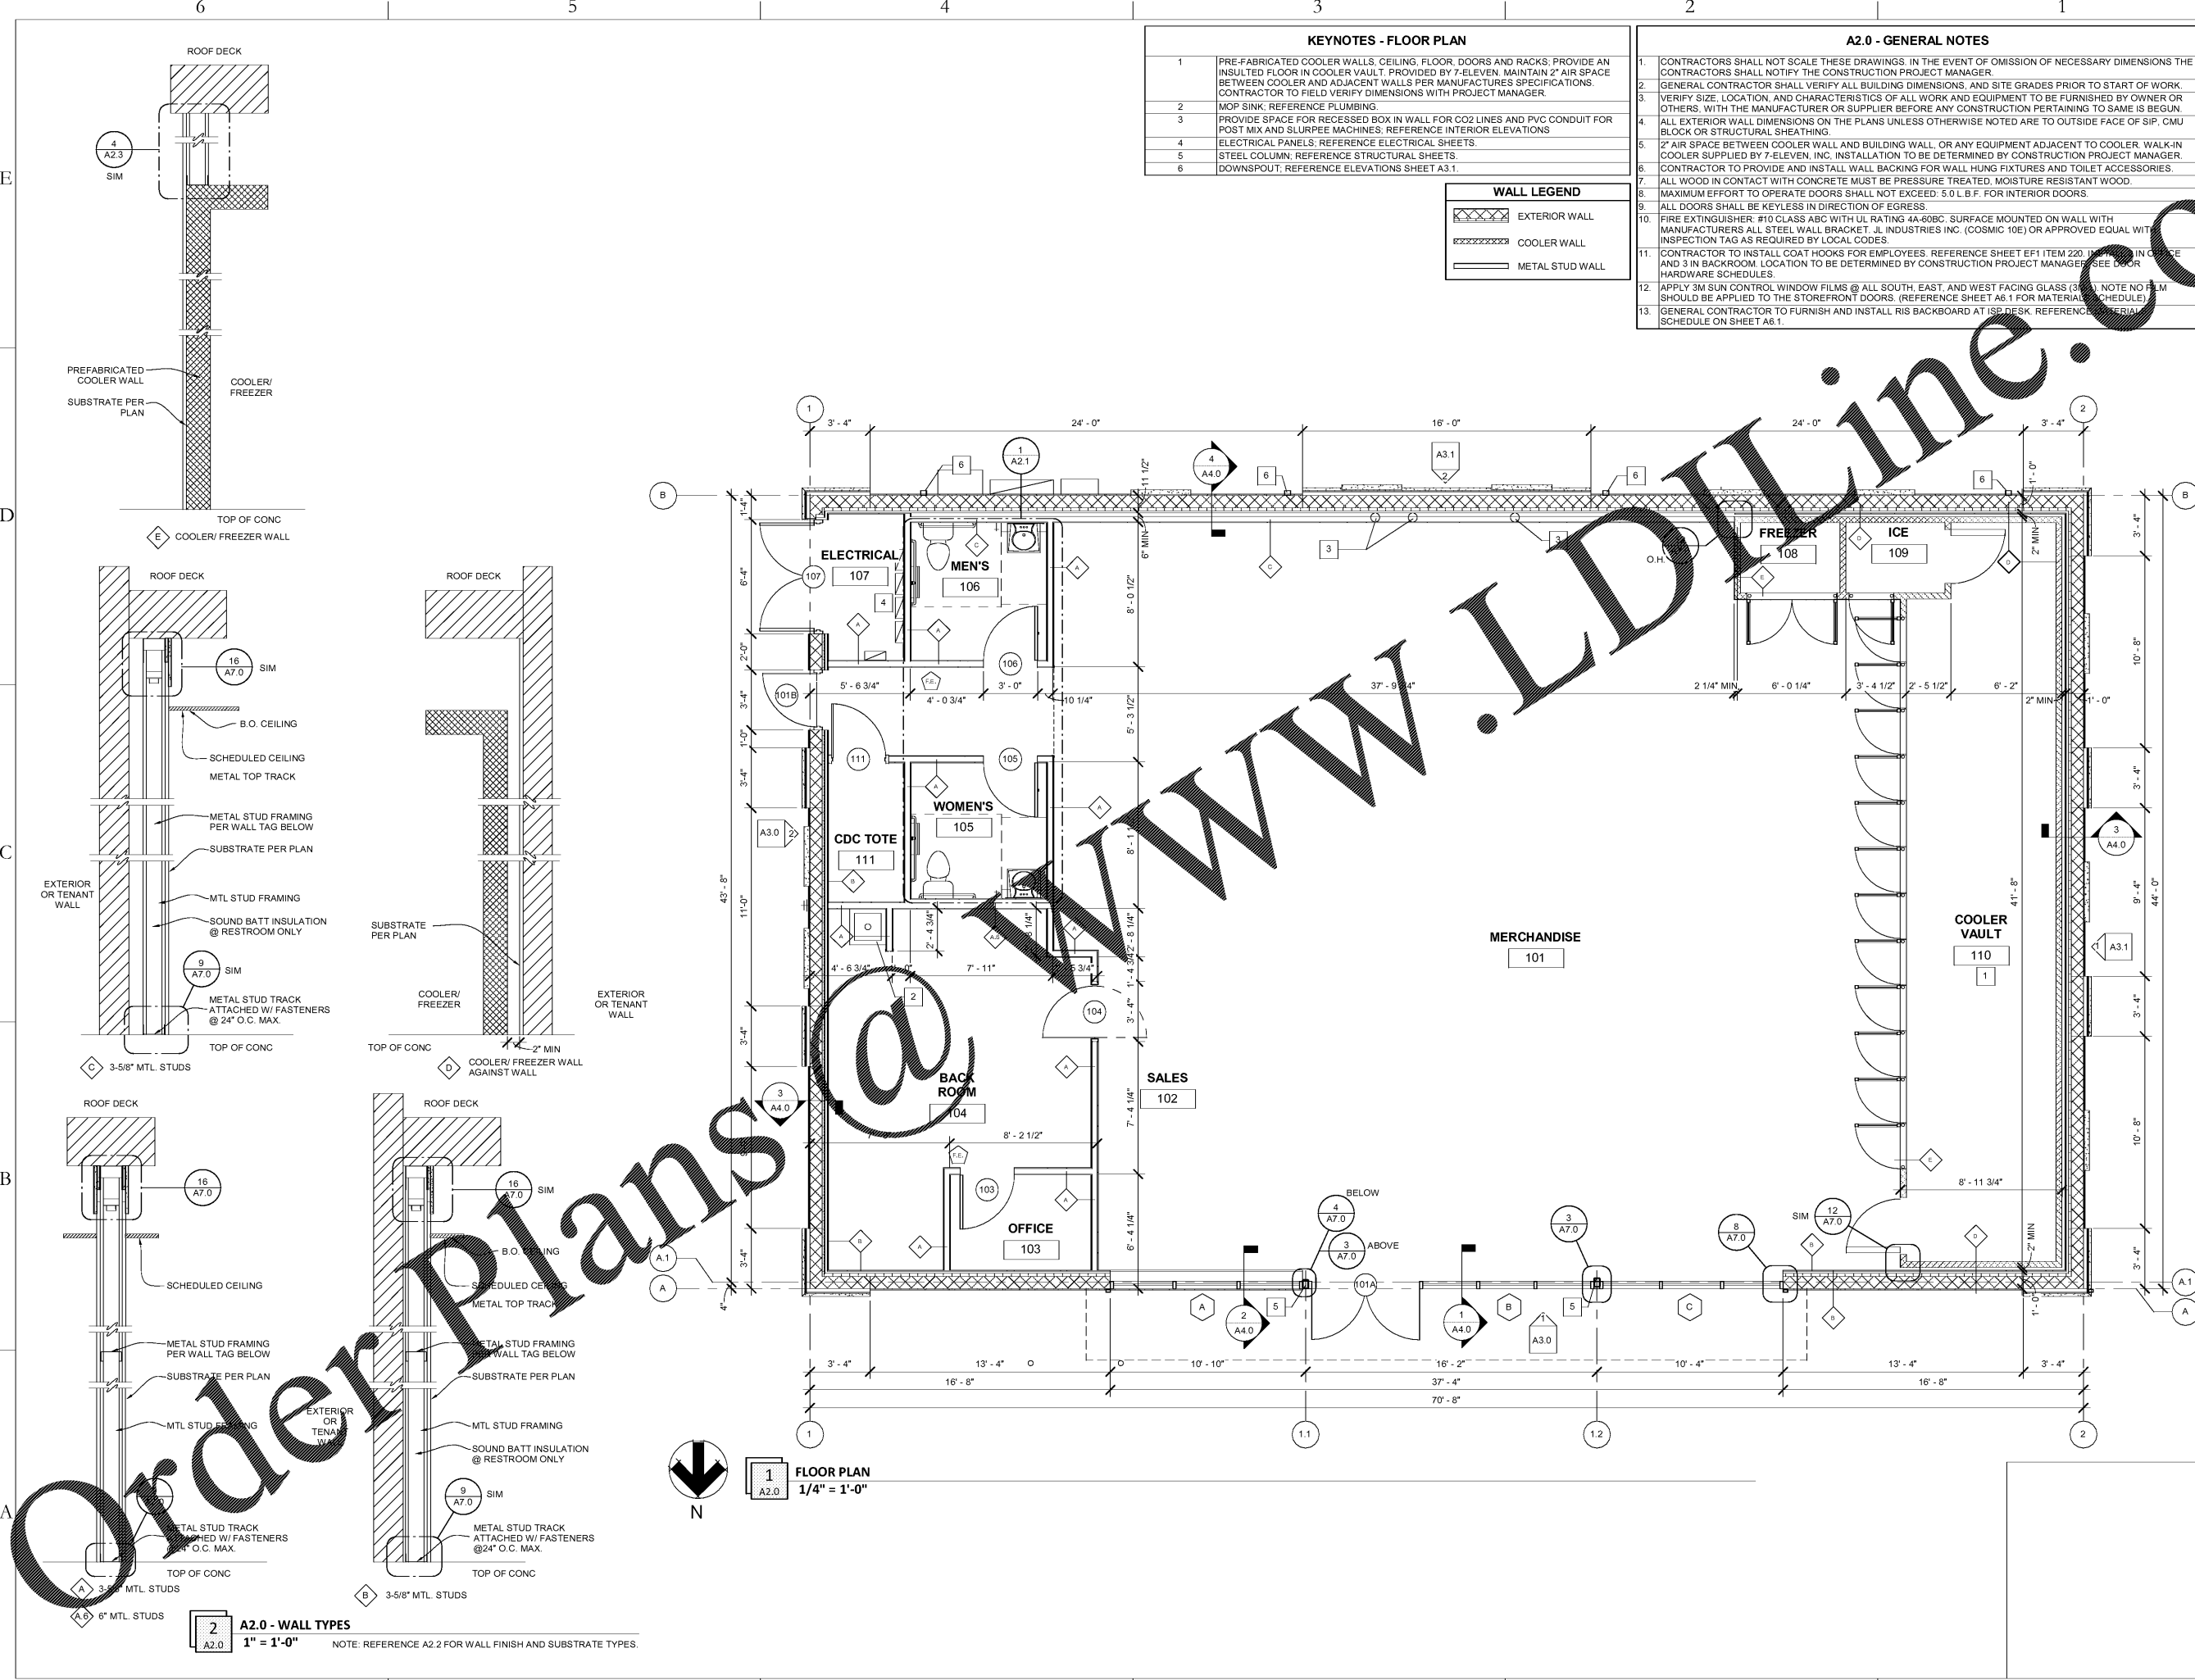

KEYNOTES - FLOOR PLAN	
1	PRE-FABRICATED COOLER WALLS, CEILING, FLOOR, DOORS AND RACKS. PROVIDE AN INSULATED FLOOR IN COOLER VAULT. PROVIDED BY 7-ELEVEN. MAINTAIN 2" AIR SPACE BETWEEN COOLER AND ADJACENT WALLS PER MANUFACTURER'S SPECIFICATIONS. CONTRACTOR TO FIELD VERIFY DIMENSIONS WITH PROJECT MANAGER.
2	MOP SINK. REFERENCE PLUMBING.
3	PROVIDE SPACE FOR RECESSED BOX IN WALL FOR CO2 LINES AND PVC CONDUIT FOR POST MIX AND SLURPEE MACHINES. REFERENCE INTERIOR ELEVATIONS.
4	ELECTRICAL PANELS. REFERENCE ELECTRICAL SHEETS.
5	STEEL COLUMN. REFERENCE STRUCTURAL SHEETS.
6	DOWNSPOUT. REFERENCE ELEVATIONS SHEET A3.1.

WALL LEGEND	
	EXTERIOR WALL
	COOLER WALL
	METAL STUD WALL

A2.0 - GENERAL NOTES	
1	CONTRACTORS SHALL NOT SCALE THESE DRAWINGS. IN THE EVENT OF OMISSION OF NECESSARY DIMENSIONS THE CONTRACTORS SHALL NOTIFY THE CONSTRUCTION PROJECT MANAGER.
2	GENERAL CONTRACTOR SHALL VERIFY ALL BUILDING DIMENSIONS, AND SITE GRADES PRIOR TO START OF WORK.
3	VERIFY SIZE, LOCATION, AND CHARACTERISTICS OF ALL WORK AND EQUIPMENT TO BE FURNISHED BY OWNER OR OTHERS, WITH THE MANUFACTURER OR SUPPLIER BEFORE ANY CONSTRUCTION PERTAINING TO SAME IS BEGUN.
4	ALL EXTERIOR WALL DIMENSIONS ON THE PLANS UNLESS OTHERWISE NOTED ARE TO OUTSIDE FACE OF SIP, CMU BLOCK OR STRUCTURAL SHEATHING.
5	2" AIR SPACE BETWEEN COOLER WALL AND BUILDING WALL, OR ANY EQUIPMENT ADJACENT TO COOLER, WALK-IN COOLER SUPPLIED BY 7-ELEVEN, INC. INSTALLATION TO BE DETERMINED BY CONSTRUCTION PROJECT MANAGER.
6	CONTRACTOR TO PROVIDE AND INSTALL WALL BACKING FOR WALL HUNG FIXTURES AND TOILET ACCESSORIES.
7	ALL WOOD IN CONTACT WITH CONCRETE MUST BE PRESSURE TREATED, MOISTURE RESISTANT WOOD.
8	MAXIMUM EFFORT TO OPERATE DOORS SHALL NOT EXCEED 5.0 L.B.F. FOR INTERIOR DOORS.
9	ALL DOORS SHALL BE KEYLESS IN DIRECTION OF EGRESS.
10	FIRE EXTINGUISHER: #10 CLASS ABC WITH UL RATING 4A-80BC, SURFACE MOUNTED ON WALL WITH MANUFACTURER'S ALL STEEL WALL BRACKET & INDUSTRIES INC. (COSMIC 10E) OR APPROVED EQUAL WITH INSPECTION TAG AS REQUIRED BY LOCAL CODES.
11	CONTRACTOR TO INSTALL COAT HOOKS FOR EMPLOYEES. REFERENCE SHEET EF1 ITEM 220. LOCATION IN OFFICE AND 3 IN BACKROOM. LOCATION TO BE DETERMINED BY CONSTRUCTION PROJECT MANAGER. SEE LABOR HARDWARE SCHEDULES.
12	APPLY 3M SUN CONTROL WINDOW FILMS @ ALL SOUTH, EAST, AND WEST FACING GLASS (3M). NOTE NO FILM SHOULD BE APPLIED TO THE STOREFRONT DOORS. (REFERENCE SHEET A6.1 FOR MATERIAL SCHEDULE).
13	GENERAL CONTRACTOR TO FURNISH AND INSTALL RIS BACKBOARD AT ISP DESK. REFERENCE MATERIAL SCHEDULE ON SHEET A6.1.

**1 FLOOR PLAN**  
1/4" = 1'-0"

**2 A2.0 - WALL TYPES**  
1" = 1'-0" NOTE: REFERENCE A2.2 FOR WALL FINISH AND SUBSTRATE TYPES.

**bates**  
106 N 37TH STREET, SUITE C  
ROGERS, ARKANSAS 72756  
WWW.BATESINTEGRITY.COM  
TEL: 479.633.1111

Florida Certified Authority #12366  
Bates Construction & Associates, Inc.  
10000 W. US Highway 90, Suite 100  
Cape Coral, FL 33991  
Changes and modifications to these drawings shall be made only by the original author and shall remain the property of Bates Construction & Associates, Inc. No part of these drawings shall be used for other projects or extensions without the express written consent of Bates Construction & Associates, Inc.

STORE #:  
38227

CONSTRUCTION MANAGER  
CREIGHTON CONSTRUCTION & MANAGEMENT, LLC  
900 SW PINE ISLAND ROAD, SUITE 202  
CAPE CORAL, FL 33991

TENANT  
7-ELEVEN INC.  
3200 HACKBERRY ROAD  
IRVING, TX 75063

STRUCTURAL CONSULTANT  
SELECT STRUCTURAL  
12573 NEW BRITANNY BLVD FORT MYERS, FL 33907

PROTO:08-21-2017

**7-ELEVEN STORE**  
SW CO CARROLL ST. & DYER BLVD.  
KISSIMMEE, FL 34741

**CREIGHTON CONSTRUCTION & MANAGEMENT, LLC.**  
900 SW PINE ISLAND ROAD, SUITE 202  
CAPE CORAL, FL 33991

12/19/2017  
**Architect Name - RYAN M FAUST**  
**Architect Number - AR97905**  
THE SEAL AND SIGNATURE APPLY ONLY TO THE DOCUMENT TO WHICH THEY ARE APPLIED AND WE HEREBY DISCLAIM ANY RESPONSIBILITY FOR ALL OTHER PLANS, SPECIFICATIONS, ESTIMATES, REPORTS OR OTHER DOCUMENTS OR INSTRUMENTS RELATING TO OR INTENDED TO BE USED FOR ANY PART OF THE PROJECT.

REVISIONS	
NO.	DESCRIPTION

PROJECT NUMBER: 17111  
RELEASE DATE: 12/19/2017

FLOOR PLAN

**A2.0**