


Order Plans

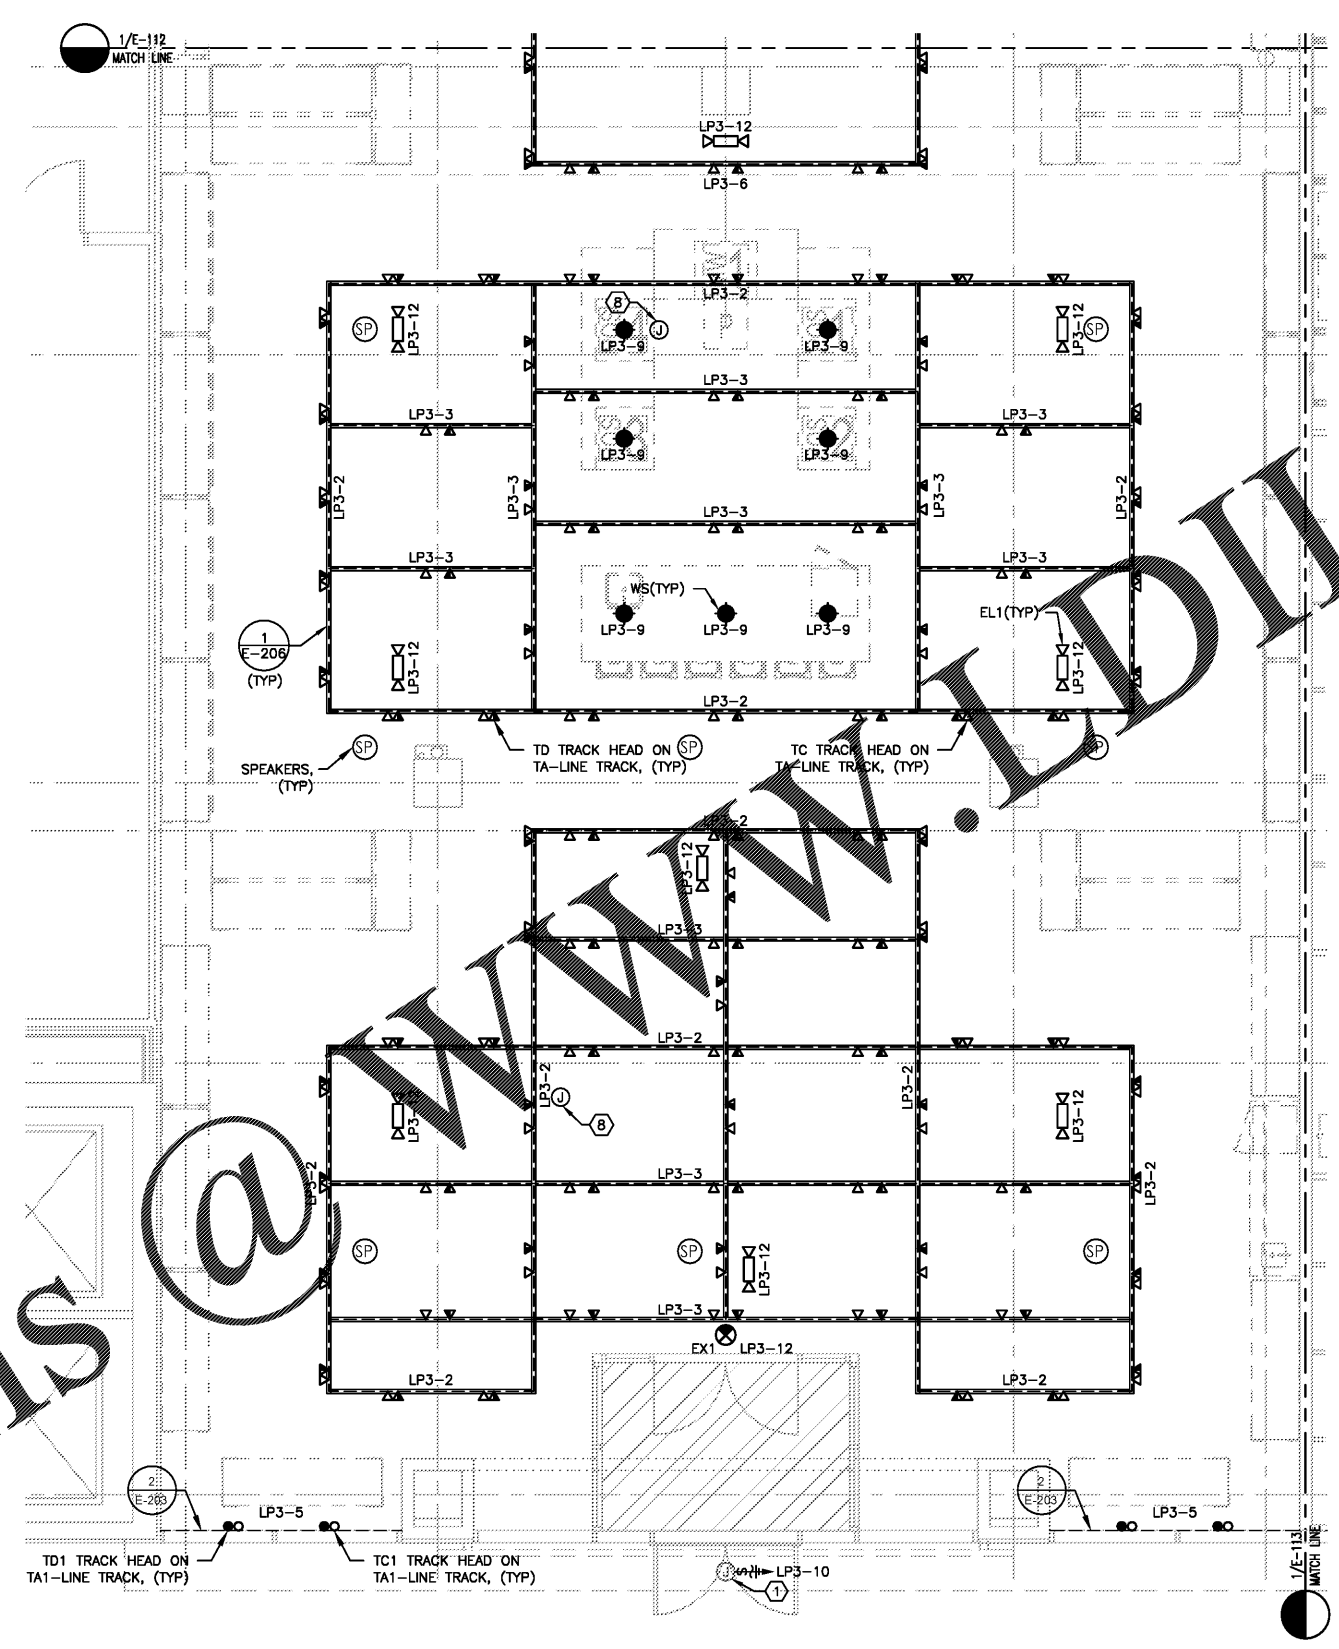

LIGHTING KEYED NOTES

- ① SWITCH FOR POWER TO SIGNAGE LIGHTING IN EXISTING J-BOX.
- ② - ⑦ NOT USED.
- ⑧ J-BOX FOR WIRELESS ACCESS POINT. SEE DETAILS ON SHEET E-202 AND E-205 FOR CONDUIT INFORMATION AND MOUNTING HEIGHTS.


LIGHTING GENERAL NOTES

1. REFER TO ARCHITECTURAL DRAWINGS FOR EXACT LOCATION OF ALL LIGHT FIXTURE.
2. ALL NIGHT LIGHTS AND EMERGENCY LIGHTS SHALL BE UNSWITCHED.
3. ALL LIGHTING CIRCUITS UP TO 100'-0" IN LENGTH SHALL UTILIZE #12 CONDUCTORS MINIMUM. ALL LIGHTING CIRCUITS FROM 101'-0" TO 150'-0" IN LENGTH SHALL UTILIZE #10 CONDUCTORS MINIMUM. ALL LIGHTING CIRCUITS 151'-0" UP TO 250'-0" IN LENGTH SHALL UTILIZE #8 CONDUCTORS MINIMUM. CIRCUITS ABOVE 251'-0" SHALL UTILIZE #6 CONDUCTORS MINIMUM.
4. ALL WIRING SHALL BE IN CONDUIT, EMT, OR RIGID, FLEXIBLE CONDUIT MAY BE USED FOR FINAL CONNECTIONS FROM OUTLET BOXES TO LIGHT FIXTURES, MOTORS, APPLIANCES, ETC. MAXIMUM LENGTH TO BE 6', NO BX, ROMEX, ARMORED CABLE, ETC. WILL BE ALLOWED.
5. ELECTRICAL CONTRACTOR MAY NEED TO CUT OUT DRYWALL SOFFIT FOR INSTALLATION OF LIGHT FIXTURES INTO MILLWORK.
6. CONTRACTOR TO REMOVE ALL EXISTING LIGHTING, EXIT SIGNS, AND LIGHTING CONTROL. REMOVE ALL CONDUIT AND CONDUCTOR BACK TO PANEL.
7. ALL ABANDONED AND/OR UNUSED COMPONENTS CREATED OR EXPOSED DURING CONSTRUCTION, INCLUDING BUT NOT LIMITED TO HVAC, CABLES, PIPING WIRING, AND ASSOCIATED SUPPORTS AND/OR ATTACHMENTS SHALL BE REMOVED.
8. JUNCTION BOX FOR PENDANTS TO BE MOUNTED TO CEILING DECK, NOT TO B-LINE.

G.C. TO SUBMIT SHOP DRAWINGS SHOWING THREADED ROD LOCATION FOR REVIEW AND APPROVAL PRIOR TO INSTALLATION.

IN SALES ALL BATTERY PACKS FOR EXIT AND EMERGENCY LIGHTS MUST BE REMOTE OR RECESSED. PAINT EXPOSED SURFACES TO MATCH ADJACENT FINISH.

FLEXIBLE CONDUIT ON ALLOWED FOR SHORT FINAL CONNECTIONS. ANY EXISTING FLEXIBLE CONDUIT TO BE REPLACED WITH RIGID CONDUIT.

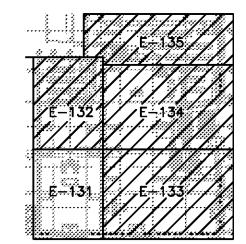

SCALE: 1/4" = 1'-0" @ FULL SIZE

KEYPLAN
N.T.S.

ISSUED / REVISED	DATE
FEASIBILITY SET	08/10/17
PRELIMINARY SET	09/28/17
LL CD SET	11/30/17
PERMIT SET	12/18/17
BID SET	01/04/18

PARTIAL LIGHTING PLAN

E-131

OWNER:
WILLIAMS-SONOMA, INC.
3250 Van Ness Avenue
San Francisco, CA 94109
T 415 616 8602
F 415 439 8164
www.williams-sonoma.com

EEA
EEA Consulting Engineers
6615 Vaught Ranch Road, Suite 100
Austin, Texas 78730-2314 USA
512.744.4400 main 512.744.4444 fax
www.eeace.com
State of Registration VIRGINIA
Firm Registration No. 0407 004734
EEA Project No. 20166524

DRAWN BY: BMW
CHECKED BY: SAH

BID DOCUMENT ONLY
Not Intended for Construction or Permit
This document is released under the authority of:
Registrant's Name: SARA A. HAMILL
Serial No. 0402052431

P O T T E R Y B A R R I
WILLIAMS-SONOMA
Town Center Virginia Beach
173/177 Central Park Avenue
Virginia Beach, VA 23462
PROJECT #006-151817-00/#006-151412-00