



ARCHITECTURE, INC.
 ONE JACKSONVILLE AVENUE, SUITE 300
 JACKSONVILLE, FLORIDA 32202
 PHONE: 904-546-0000 FAX: 904-546-0028
 WWW.DOLLAREWERS.COM

NO. REVISIONS

▲	
▲	
▲	
▲	
▲	

A With-in-the-Walls Remodel for:

KROGER STORE #GA-414


4355 WASHINGTON ROAD, EVANS, GEORGIA 30809

LIFE SAFETY PLAN, NOTES & LEGEND


COPYRIGHT
 D&E DOLLAR & FEWERS ARCHITECTURE, INC.
 ALL RIGHTS RESERVED. THIS DOCUMENT IS THE PROPERTY OF D&E DOLLAR & FEWERS ARCHITECTURE, INC. AND IS TO BE USED ONLY FOR THE PROJECT AND SITE SPECIFICALLY IDENTIFIED HEREIN. ANY REUSE OR DISTRIBUTION OF THIS DOCUMENT WITHOUT THE WRITTEN PERMISSION OF D&E DOLLAR & FEWERS ARCHITECTURE, INC. IS STRICTLY PROHIBITED. THIS DOCUMENT IS THE PROPERTY OF D&E DOLLAR & FEWERS ARCHITECTURE, INC. AND IS TO BE USED ONLY FOR THE PROJECT AND SITE SPECIFICALLY IDENTIFIED HEREIN. ANY REUSE OR DISTRIBUTION OF THIS DOCUMENT WITHOUT THE WRITTEN PERMISSION OF D&E DOLLAR & FEWERS ARCHITECTURE, INC. IS STRICTLY PROHIBITED.

COPYRIGHT

ISSUE DATE: **JANUARY 29, 2018**
 PROJECT NO.: 217156
 SHEET NUMBER: **G0.2**

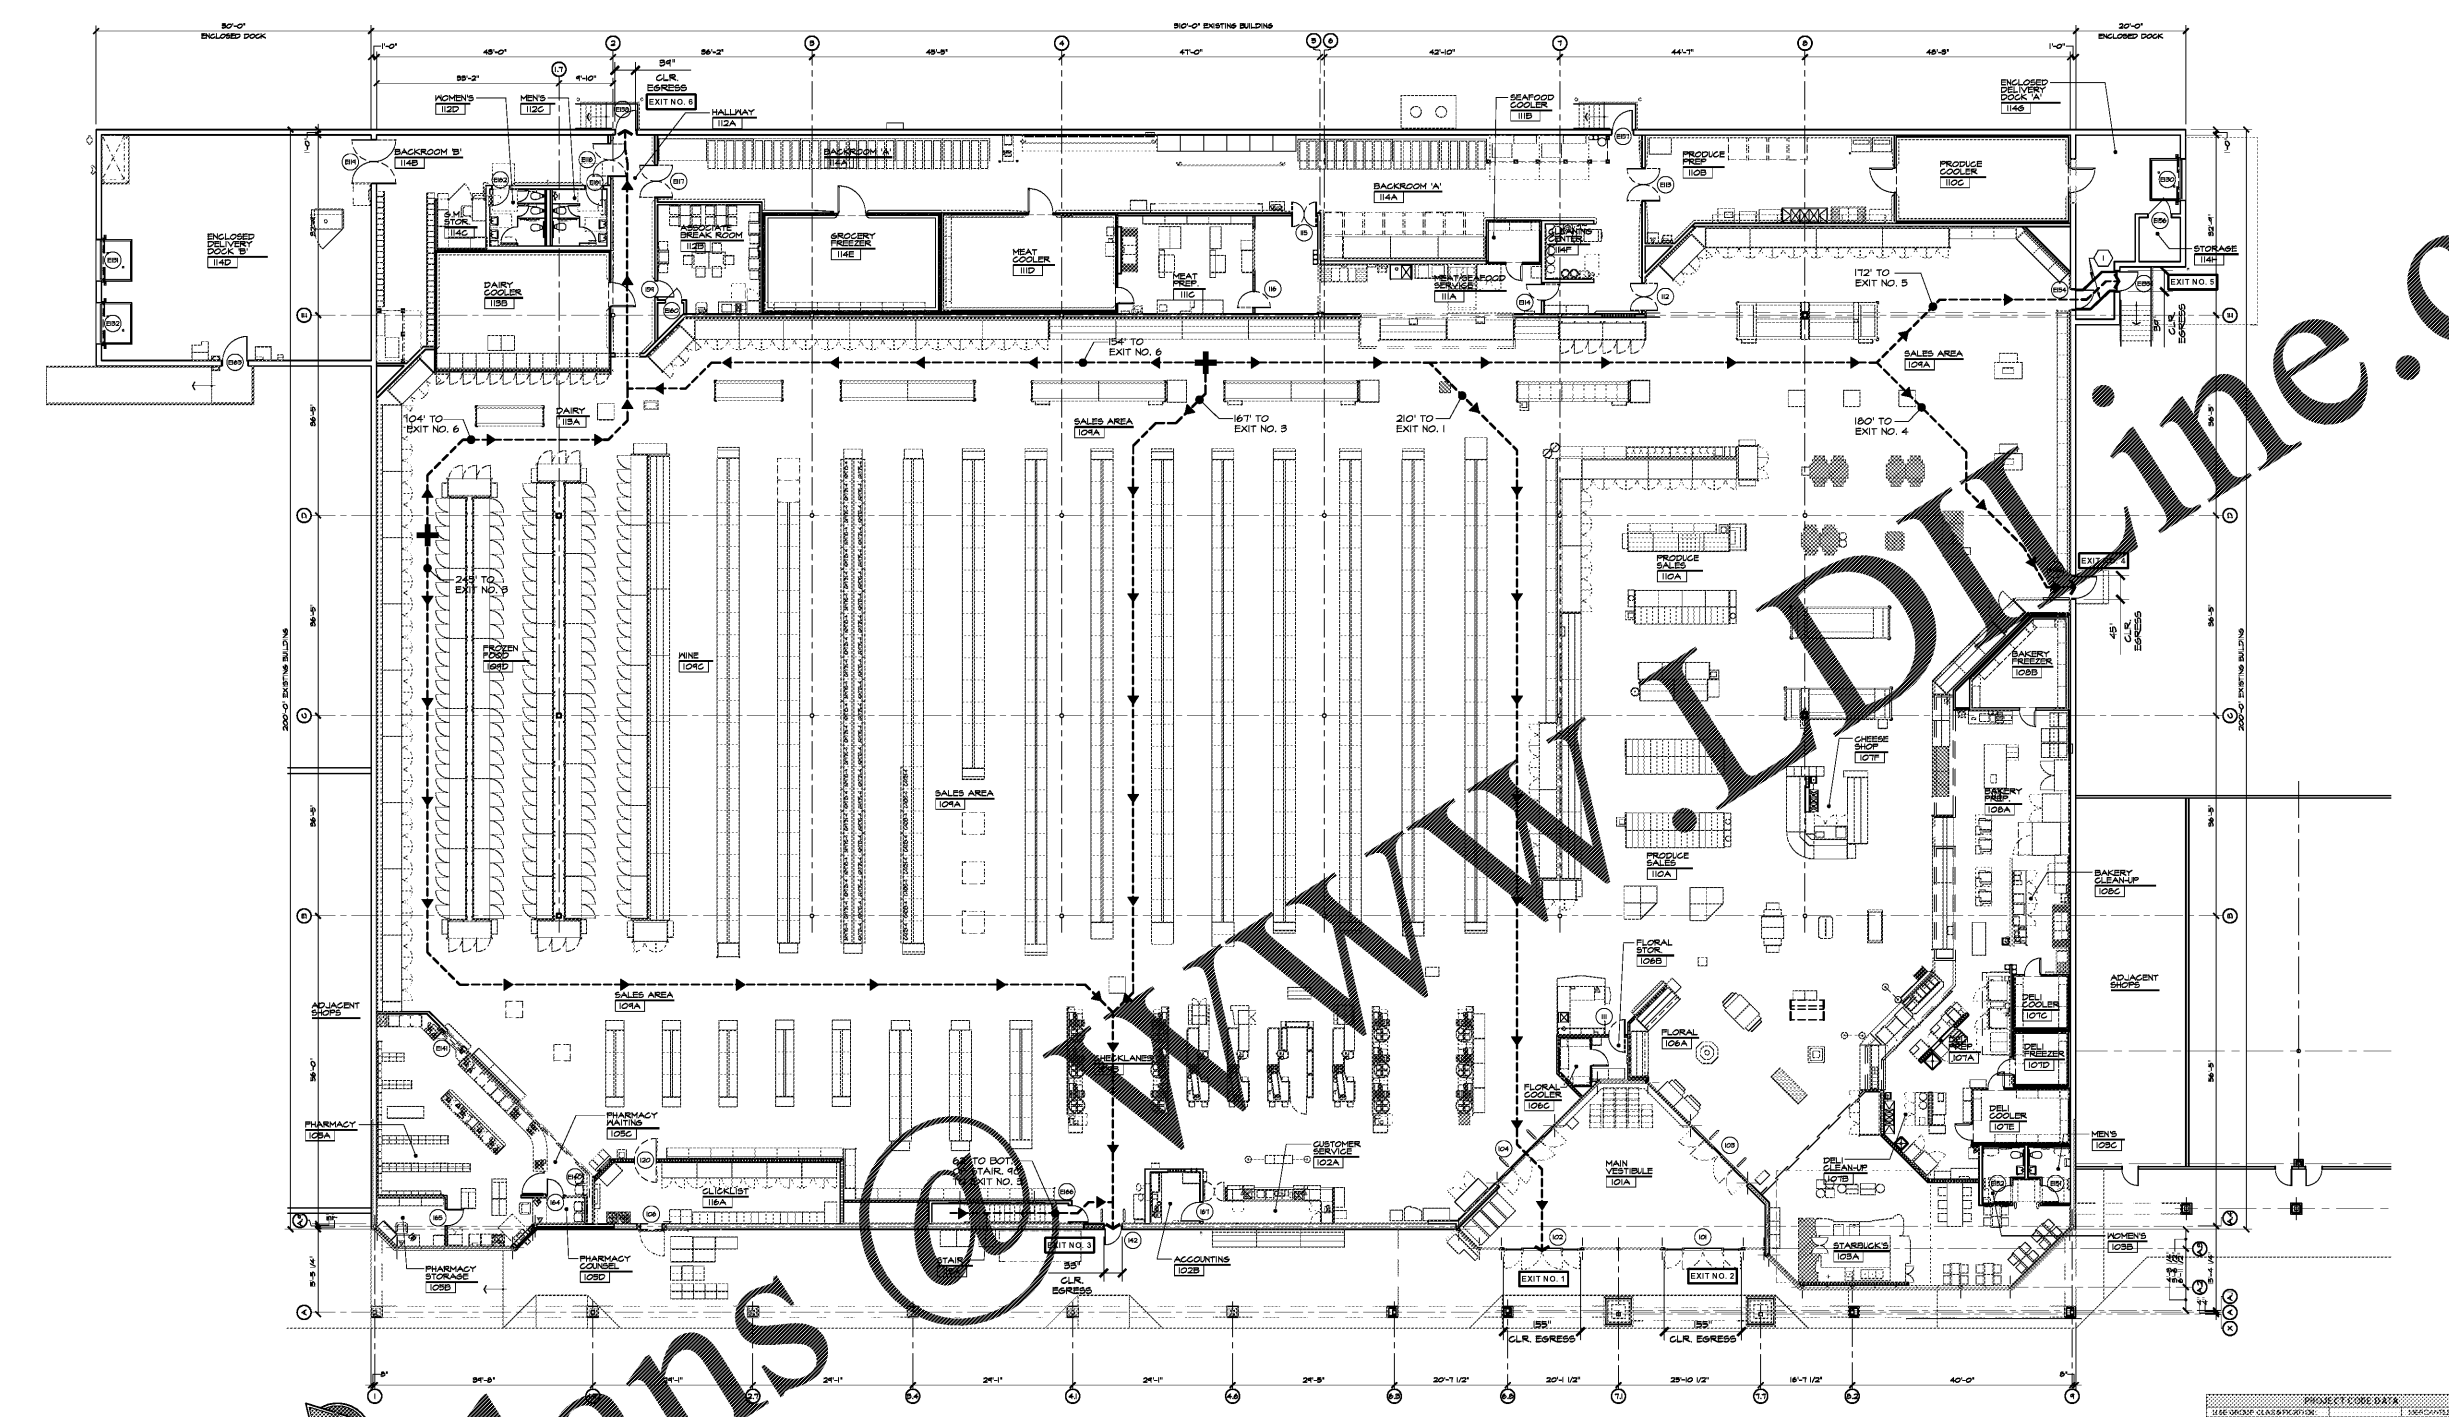

LIFE SAFETY PLAN
 SCALE: NOT TO SCALE

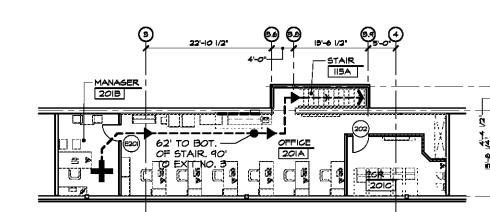

ASSOCIATE MEZZANINE LIFE SAFETY PLAN
 SCALE: NOT TO SCALE

KEYED LIFE SAFETY PLAN NOTES:

1. DEFINE FIRE EXIT LINES ON CONCRETE WITH A 3" PAINTED STRIPE EACH SIDE OF LINE AND 4" APART. SEE SHEETS A1A FOR ADDITIONAL INFORMATION.

SYMBOL LEGEND:

- ① DOOR SYMBOL. SEE SHEET A61 FOR DOOR SCHEDULE, ELEVATIONS AND DETAILS.
- - - -> EXIT NO. 1 EGRESS PATH AND EXIT.

PROJECT LIFE DATA			
DESCRIPTION	QUANTITY	UNIT	DATE
1.000 SQUARE FEET OF CONSTRUCTION	217,156	SQ. FT.	01/29/18
2.000 LINEAL FEET OF CONSTRUCTION	1,234	LINEAL FT.	01/29/18
3.000 LINEAL FEET OF CONSTRUCTION	567	LINEAL FT.	01/29/18
4.000 LINEAL FEET OF CONSTRUCTION	890	LINEAL FT.	01/29/18
5.000 LINEAL FEET OF CONSTRUCTION	123	LINEAL FT.	01/29/18
6.000 LINEAL FEET OF CONSTRUCTION	456	LINEAL FT.	01/29/18
7.000 LINEAL FEET OF CONSTRUCTION	789	LINEAL FT.	01/29/18
8.000 LINEAL FEET OF CONSTRUCTION	234	LINEAL FT.	01/29/18
9.000 LINEAL FEET OF CONSTRUCTION	567	LINEAL FT.	01/29/18
10.000 LINEAL FEET OF CONSTRUCTION	890	LINEAL FT.	01/29/18