



NOTE:  
SIGNS, LOCATION, NUMBER AND SIZE ARE NOT APPROVED UNDER THIS BUILDING PERMIT. A SEPARATE SIGN LOCATION PERMIT IS REQUIRED FOR EACH SIGN.

NOTES: CONTRACTOR SHALL REMOVE AND DISPOSE OF ANY AND ALL PREVIOUS TENANT'S EXTERIOR SIGNAGE LEFT BEHIND. ALL EXISTING MATERIALS TO REMAIN WHICH ARE DAMAGED OR OTHERWISE DISTURBED BY REMOVAL OF PREVIOUS TENANT SIGNAGE SHALL BE PATCHED OR REPAIRED AND PAINTED TO MATCH EXISTING ADJACENT MATERIALS SO THAT THE REPAIR IS IMPERCEPTIBLE. CONTRACTORS SHALL NOT INCLUDE THIS SCOPE OF WORK IN THEIR BID AND WILL BE HANDLED VIA CHANGE ORDER AFTER SITE EVALUATION IS DONE BY WINNING BIDDER. CONTRACTOR SHALL FORWARD THE EVALUATION AND PRICE QUOTE TO THE CONSTRUCTION PM FOR APPROVAL PRIOR TO PERFORMING ANY AND ALL WORK.

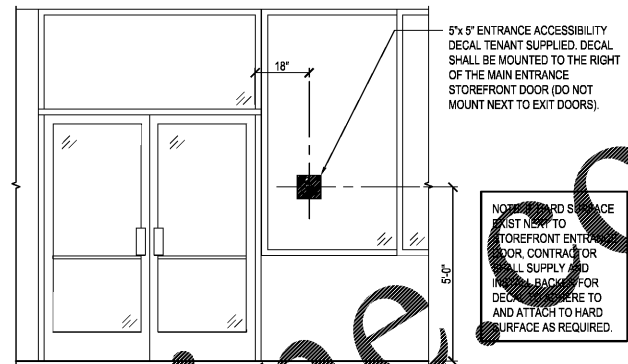


F ACCESSIBILITY DECAL AT STOREFRONT ENTRANCE  
A3 SCALE: 1/2" = 1'-0"


A EXTERIOR ELEVATION  
A3 SCALE: 1/4" = 1'-0"

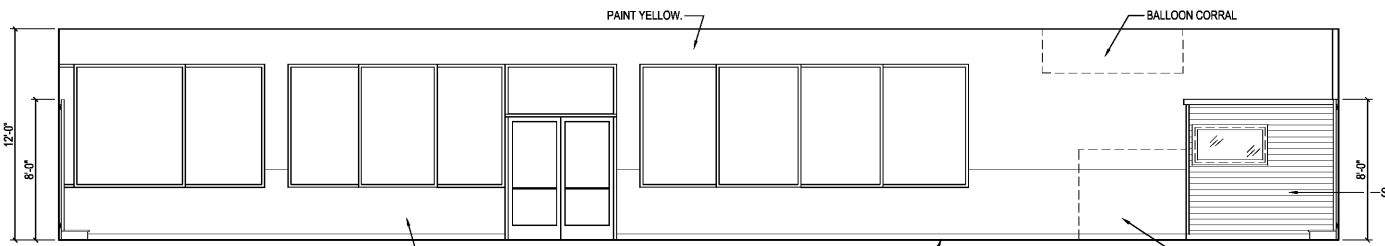


B INTERIOR ELEVATION  
A3 SCALE: 1/4" = 1'-0"

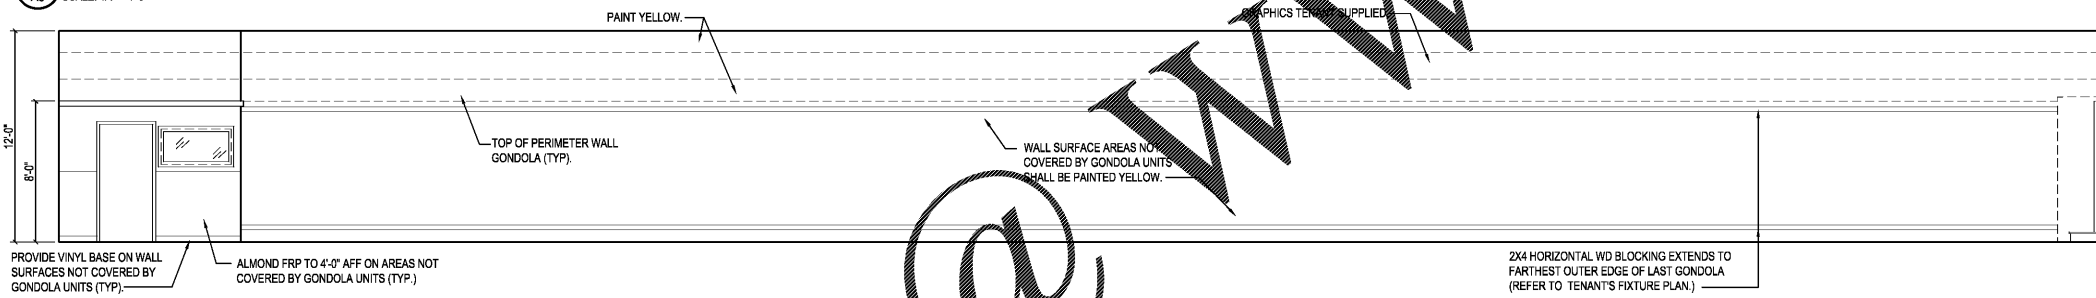


C INTERIOR ELEVATION  
A3 SCALE: 1/4" = 1'-0"

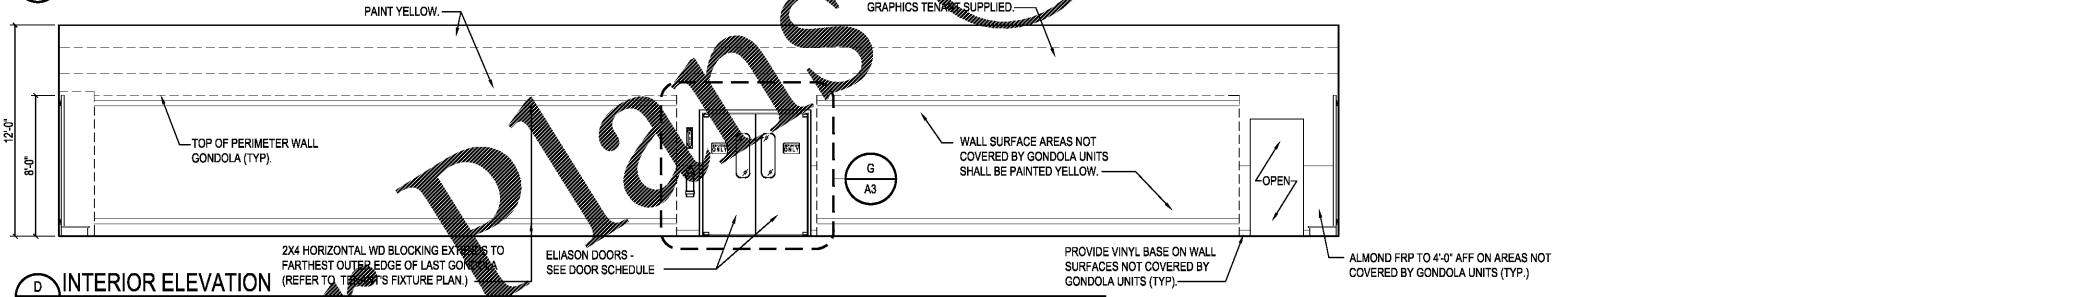

D INTERIOR ELEVATION  
A3 SCALE: 1/4" = 1'-0"

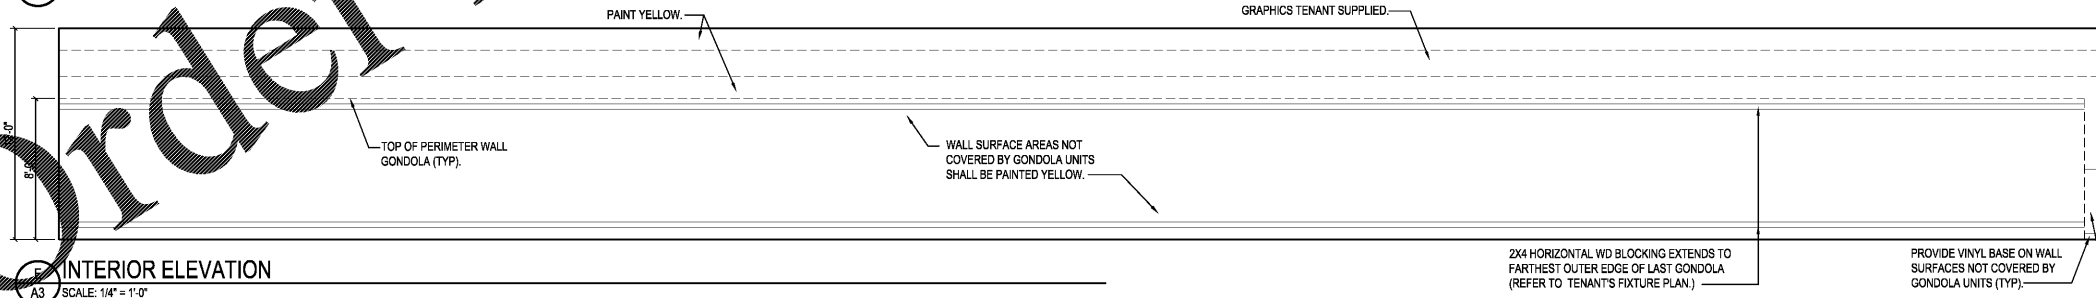

E INTERIOR ELEVATION  
A3 SCALE: 1/4" = 1'-0"

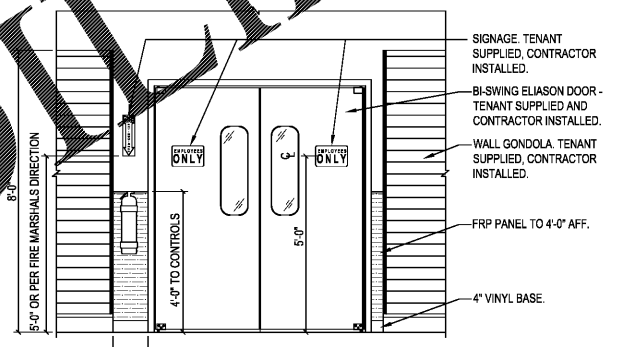

G SALES / STOCKROOM ELIASON DOOR ELEVATION  
A3 SCALE: 1/2" = 1'-0"

date	project	designed	drawn	checked	mark	revisions	description
1/11/2017	11101/01	SWB	SWB	DAE			

**RRMM ARCHITECTS, PC**  
 1317 Executive Blvd, Suite 200  
 Chesapeake, VA 23320  
 (757) 622-2828 / fax (757) 622-6883

**DOLLAR TREE**  
 OAKBROOK STATION, DEAL #10854  
 SUMMERSVILLE, SOUTH CAROLINA  
 ELEVATIONS