


16 15 14 13 12 11 10 9 8 7 6 5 4 3 2 1

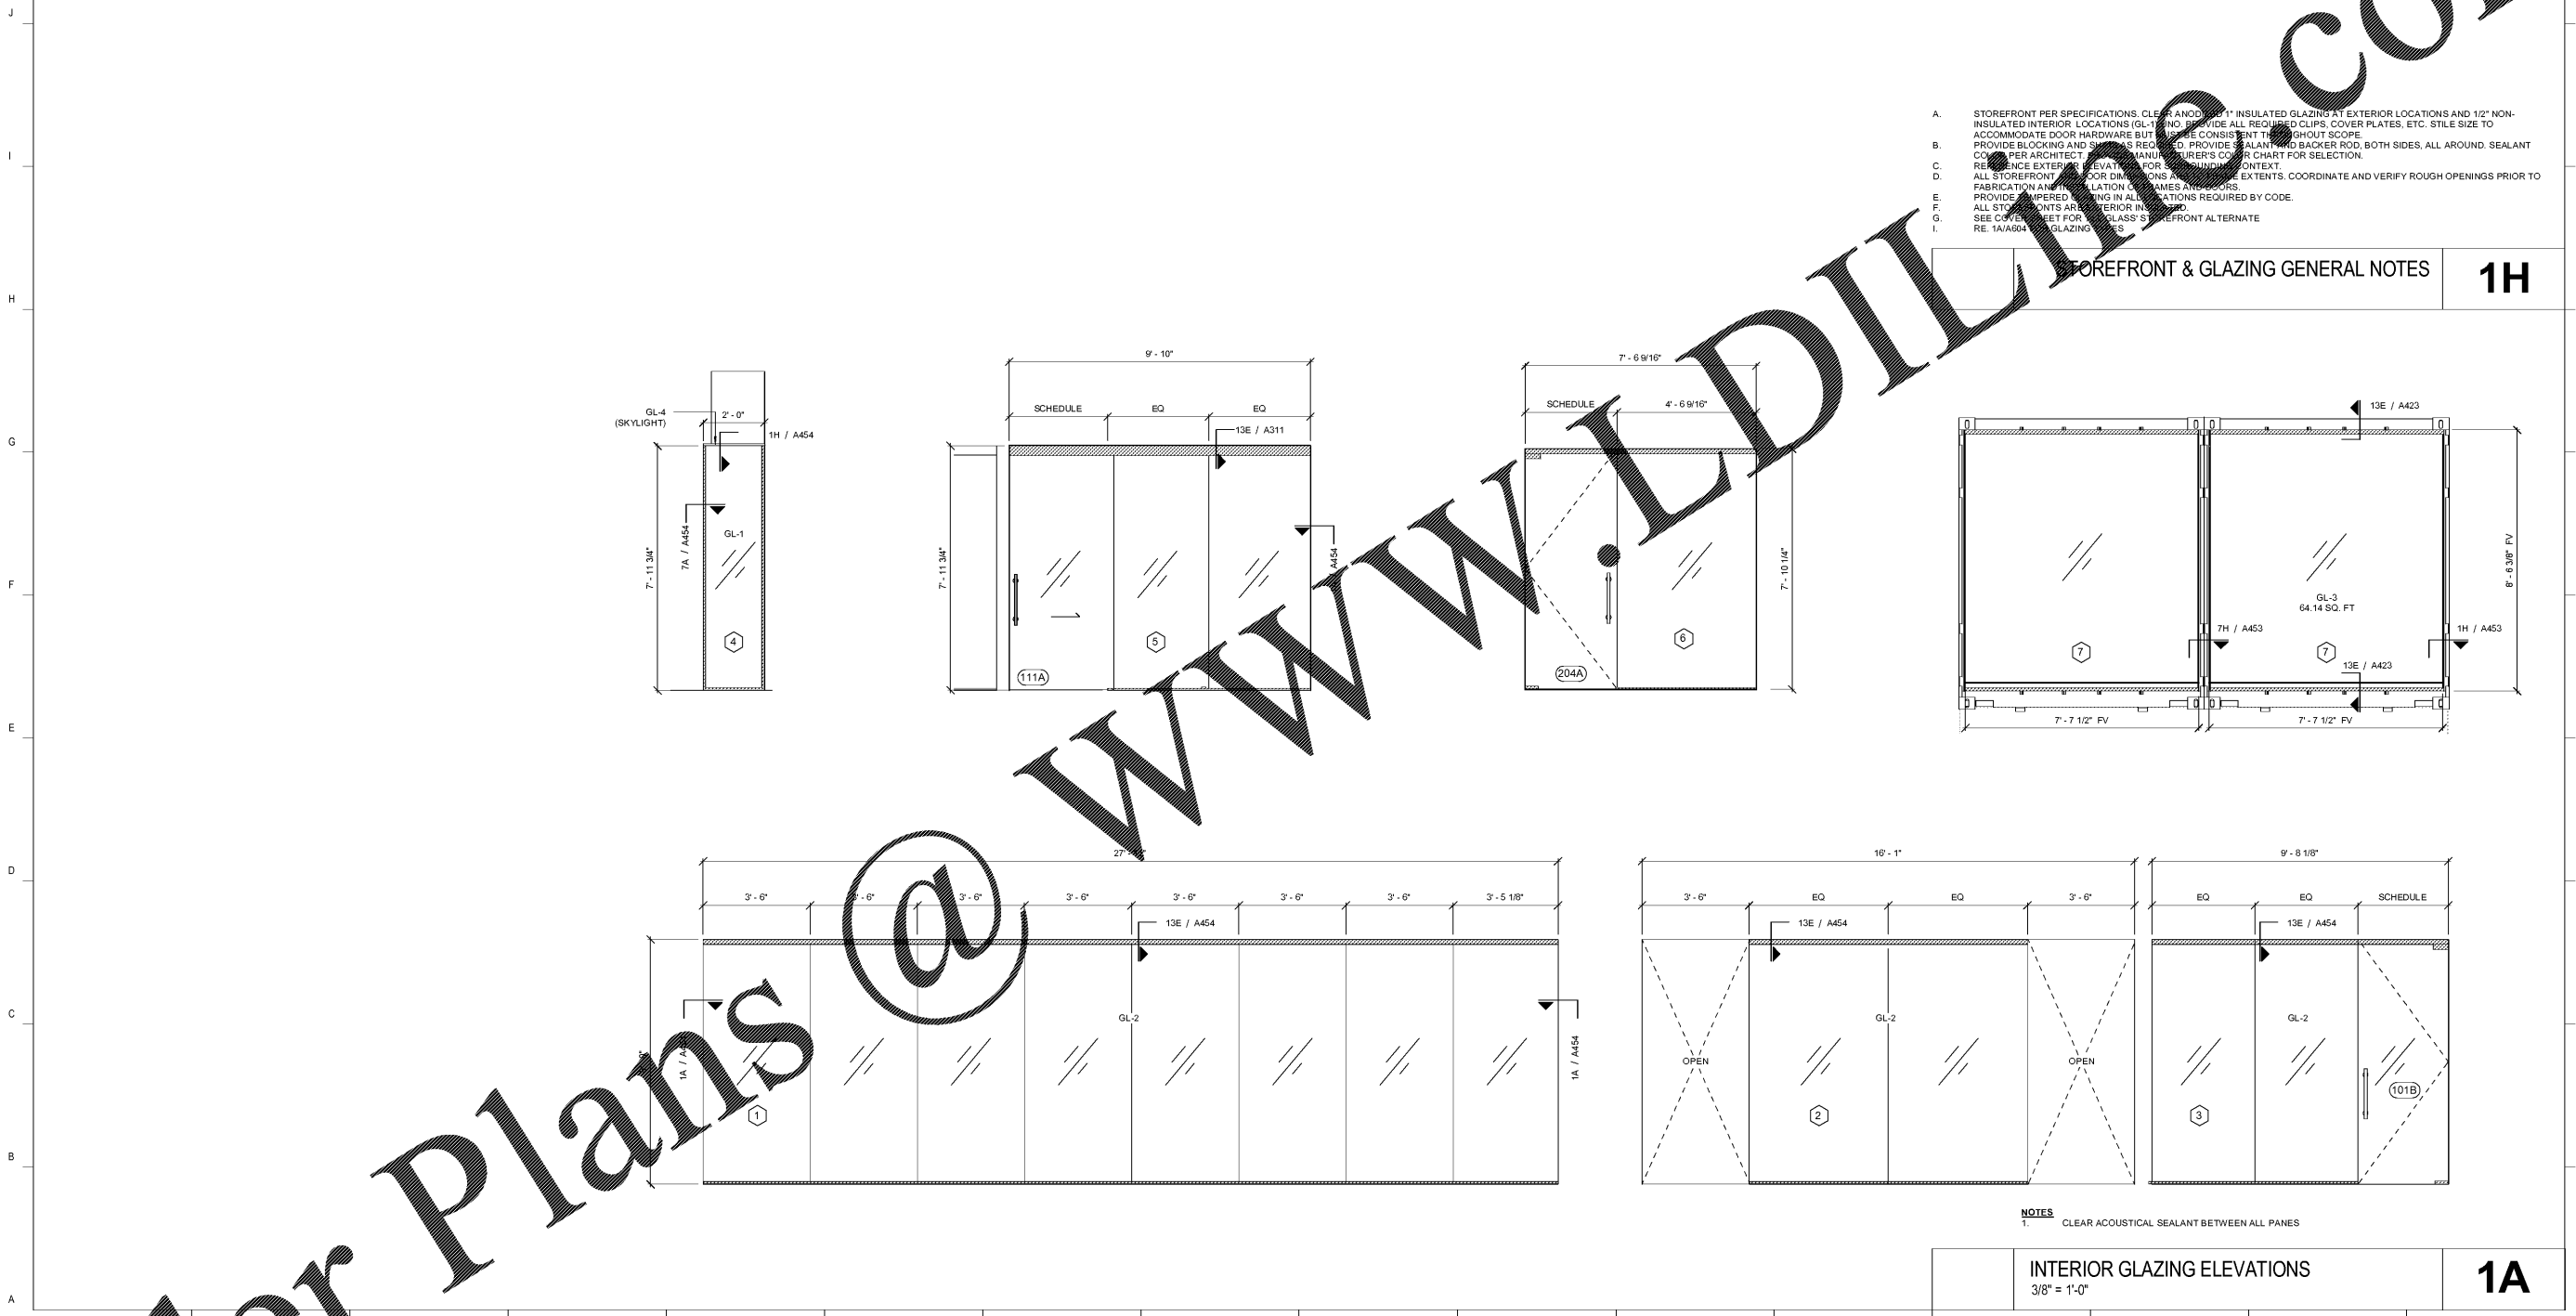

- A. STOREFRONT PER SPECIFICATIONS. CLEAR ANODIZED 1" INSULATED GLAZING AT EXTERIOR LOCATIONS AND 1/2" NON-INSULATED INTERIOR LOCATIONS (GL-1) AND PROVIDE ALL REQUIRED CLIPS, COVER PLATES, ETC. STILE SIZE TO ACCOMMODATE DOOR HARDWARE BUT MAINTAIN CONSISTENT THROUGHOUT SCOPE.
- B. PROVIDE BLOCKING AND SHIMS AS REQUIRED. PROVIDE SEALANT AND BACKER ROD, BOTH SIDES, ALL AROUND. SEALANT COLOR PER ARCHITECT. MANUFACTURER'S COVER CHART FOR SELECTION.
- C. REFERENCE EXTERIOR ELEVATION FOR FINISH AND COORDINATE WITH EXTERIOR CONTEXT.
- D. ALL STOREFRONT DOOR DIMENSIONS ARE TO FACE UNLESS OTHERWISE NOTED. COORDINATE AND VERIFY ROUGH OPENINGS PRIOR TO FABRICATION AND INSTALLATION OF FRAMES AND FLOORS.
- E. PROVIDE POWERED OPENING IN ALL LOCATIONS REQUIRED BY CODE.
- F. ALL STOREFRONT TYPES ARE INTERIOR INSULATED.
- G. SEE COVER SHEET FOR WINDOW CLASS STOREFRONT ALTERNATE RE. TAJARD STOREFRONT TYPES.

1H STOREFRONT & GLAZING GENERAL NOTES 1H

NOTES
1. CLEAR ACOUSTICAL SEALANT BETWEEN ALL PANES

INTERIOR GLAZING ELEVATIONS
3/8" = 1'-0"
1A

KEM STUDIO
1515 GENESEE ST SUITE 11 KANSAS CITY MO 64102
816 756 1808 f 816 756 1828
kemstudio.com

RELATED DOCUMENTS: This Drawing may be part of an integrated set of Construction Documents, including the associated Agreement, the General and Supplemental Conditions of the Contract, Division-01 "General Requirements", and applicable "technical" Specification Sections. The Contract Documents are complementary; what is required by one is as binding as if required by all. Other documents affecting the Work may include Geotechnical recommendations, Manufacturer's Product Data and installation requirements, Shop Drawings and Coordination Drawings. Failure to review applicable documents does not reduce the obligation to provide complete and operationally building components.


THE INTENT OF THE CONTRACT DOCUMENTS is to include all items necessary for completion of the construction Work indicated. Except as otherwise indicated, provide (furnish and install) all products, materials, equipment, options, trim or accessories necessary for proper operation and use, in accordance with product manufacturer's requirements, and comply with applicable laws, codes and ordinances of Authorities Having Jurisdiction (AHJ).

VERIFY EXISTING CONDITIONS AND DIMENSIONS prior to construction. Calculate and measure dimensions - DO NOT SCALE THE DRAWINGS unless so directed by the Architect. Dimensions indicated are to the face of a material unless otherwise indicated. Application of a material or equipment item to Work installed by others constitutes acceptance of that Work, and assumption of responsibility for subsequent satisfactory installation.

THIS DRAWING WAS PREPARED under the Architect's supervision, and is an "Instrument of Service" in limited liability for use on this Project. The Architect's Services are performed solely in the interest of the Architect's Client - no obligation is assumed by the Architect for the benefit of any other entity involved in the Construction Work. The information, ideas and designs indicated - including the overall form, arrangement and composition of spaces or building elements - constitutes the original, confidential, and unpublished Work and property of the Architect. Possession of this Drawing confers no right or license to disclose to others the subject matter contained herein for any but authorized purposes. Unauthorized use, reproduction or distribution - in whole or in part - is strictly prohibited. Copyright © 2018 by KEM STUDIO.

PORT KC OFFICES

1000 BERKLEY PARKWAY - SPACE E177
KANSAS CITY, MO 64106
PROJECT NUMBER: A1718

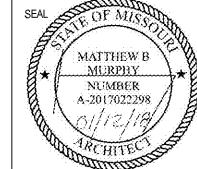

ISSUED FOR:

P.R. #01 - SHELL OPENINGS	01.05.2018
PERMIT	01.12.2018

INTERIOR STOREFRONT TYPES

A701