



ALL DIMENSIONS UNLESS OTHERWISE NOTED. ALL FINISHES UNLESS OTHERWISE NOTED. ALL MATERIALS AND METHODS OF CONSTRUCTION SHALL BE AS SHOWN OR AS NOTED. ALL WORK SHALL BE IN ACCORDANCE WITH THE LATEST EDITIONS OF THE INTERNATIONAL BUILDING CODES AND ALL APPLICABLE LOCAL, STATE AND FEDERAL CODES. THE CONTRACTOR SHALL BE RESPONSIBLE FOR OBTAINING ALL NECESSARY PERMITS AND APPROVALS. THE CONTRACTOR SHALL MAINTAIN ACCESS TO ALL ADJACENT PROPERTIES AND UTILITIES AT ALL TIMES. THE CONTRACTOR SHALL BE RESPONSIBLE FOR PROTECTING ALL EXISTING UTILITIES AND STRUCTURES. THE CONTRACTOR SHALL MAINTAIN ALL EXISTING RECORDS AND AS-BUILT DRAWINGS. THE CONTRACTOR SHALL BE RESPONSIBLE FOR OBTAINING ALL NECESSARY PERMITS AND APPROVALS. THE CONTRACTOR SHALL MAINTAIN ACCESS TO ALL ADJACENT PROPERTIES AND UTILITIES AT ALL TIMES. THE CONTRACTOR SHALL BE RESPONSIBLE FOR PROTECTING ALL EXISTING UTILITIES AND STRUCTURES. THE CONTRACTOR SHALL MAINTAIN ALL EXISTING RECORDS AND AS-BUILT DRAWINGS.

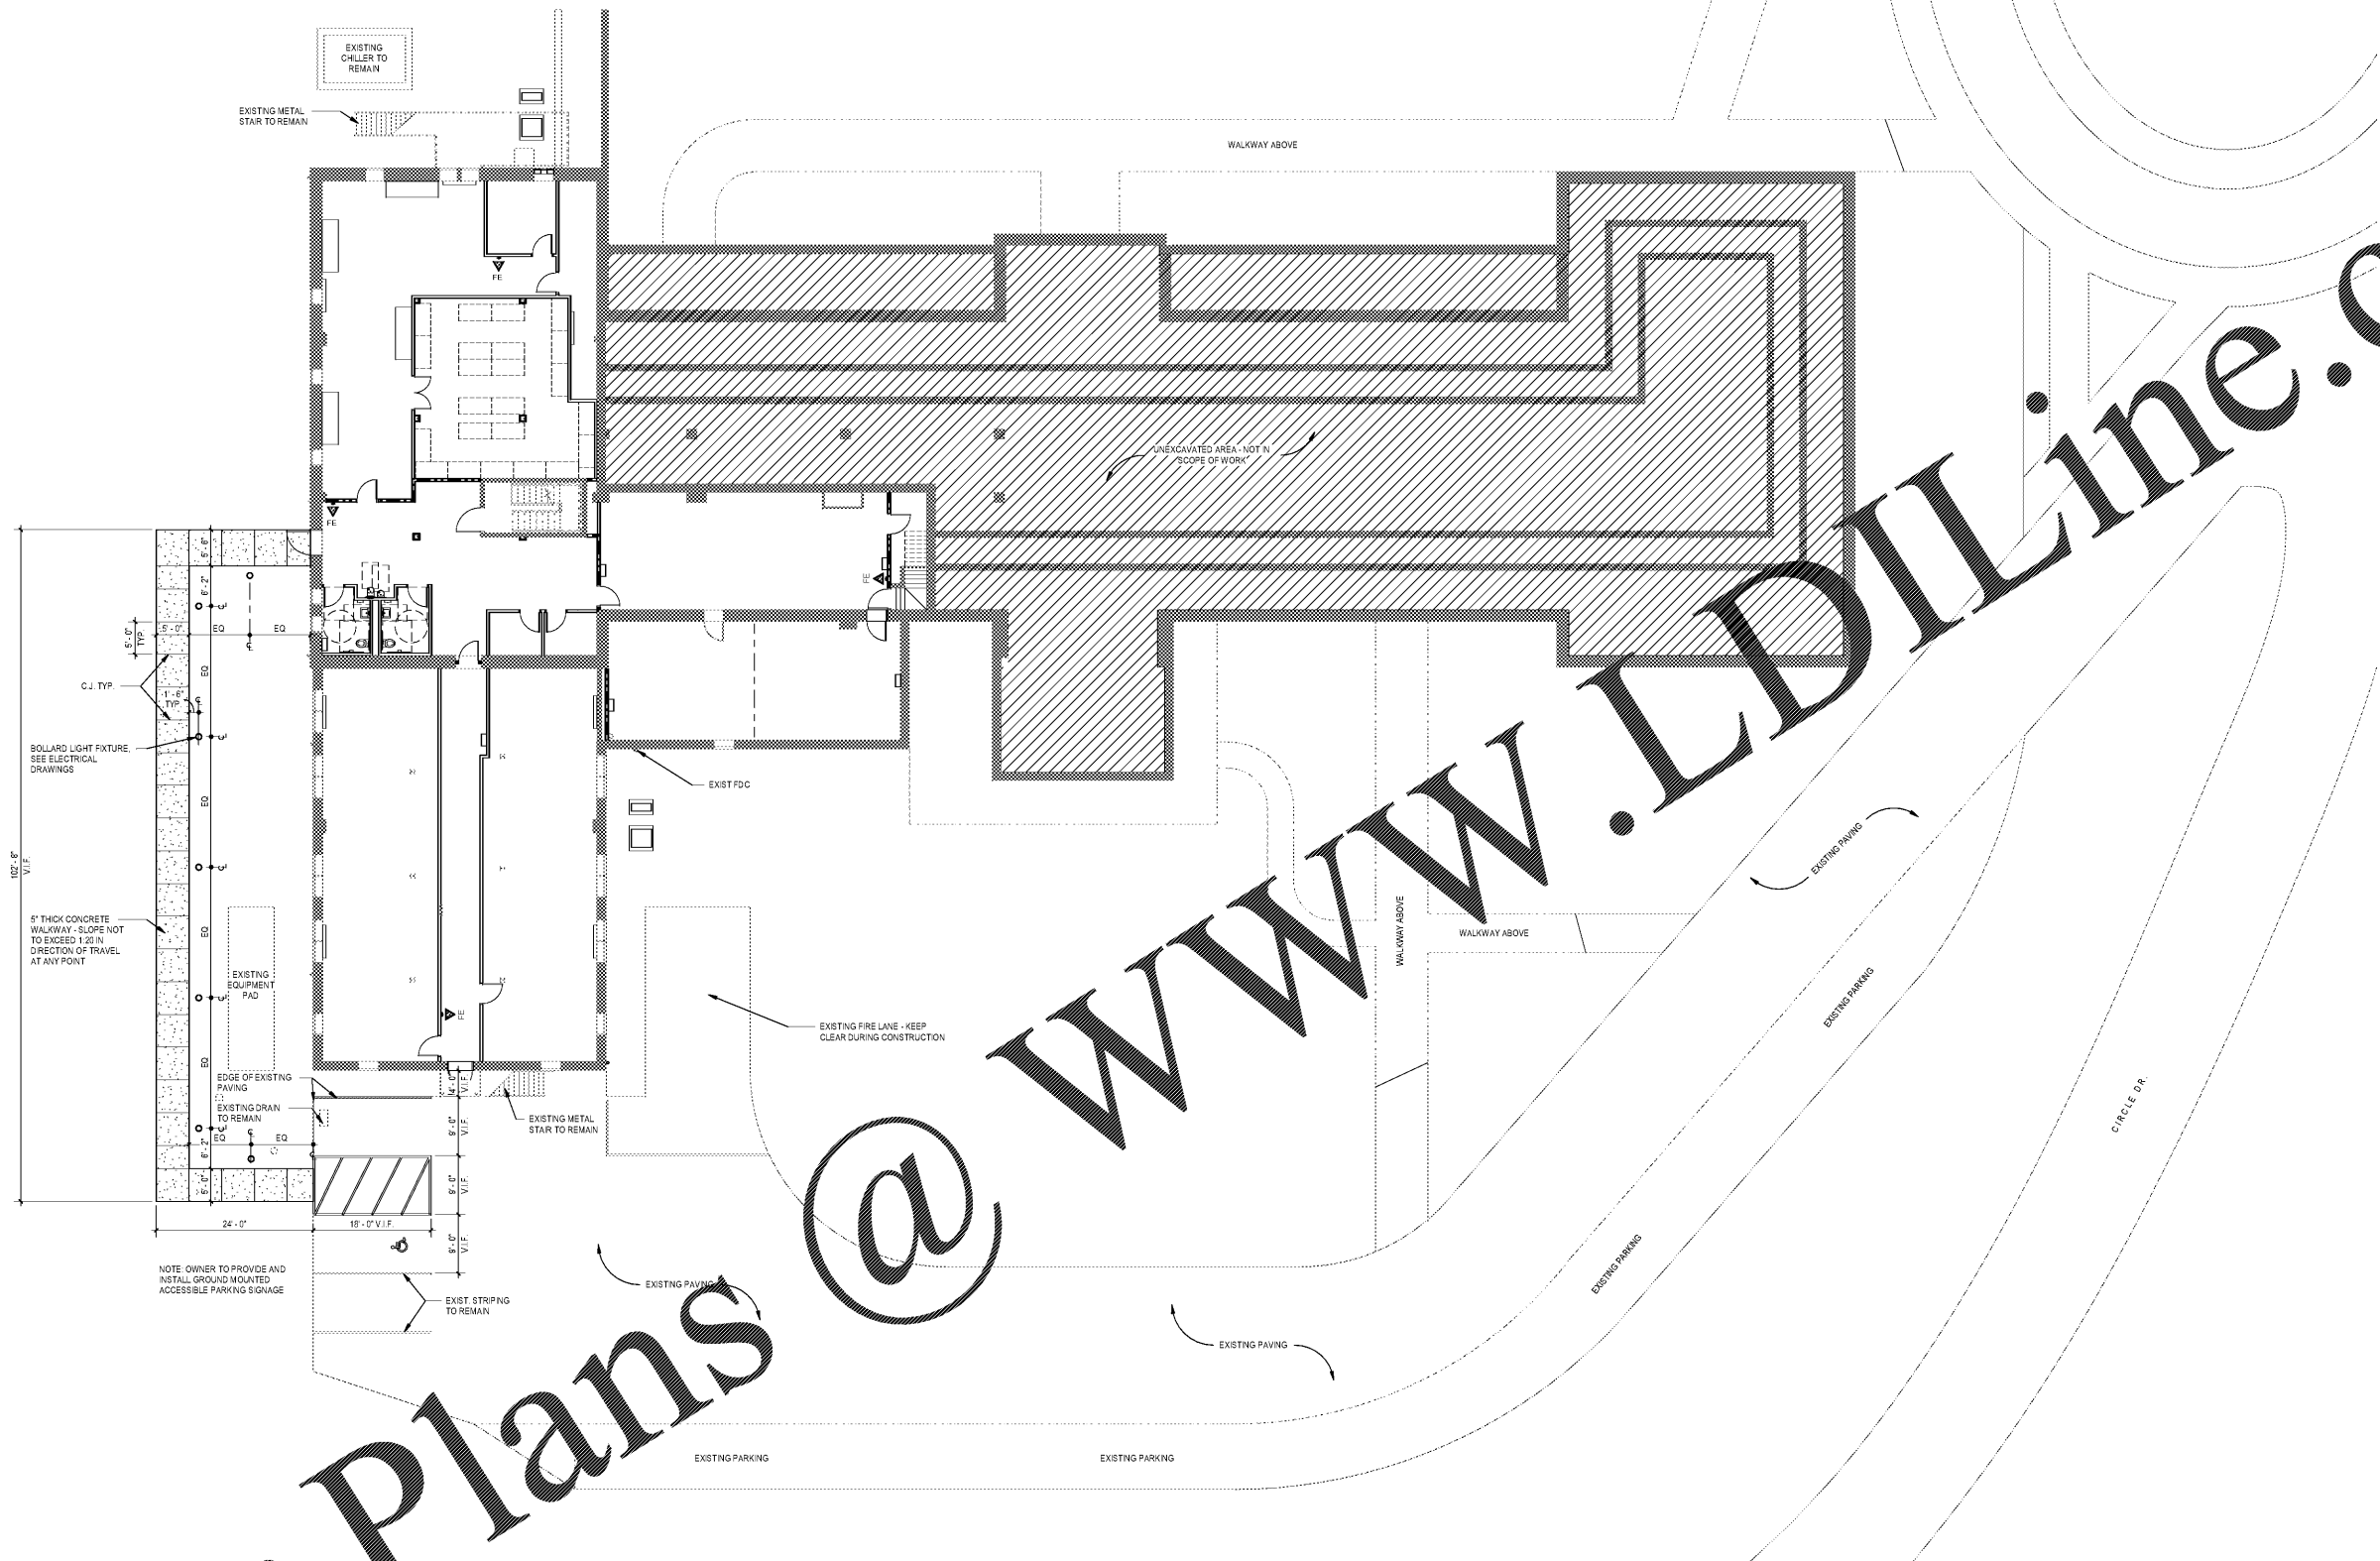


Order Plans @ WWW.LDILine.COM

1 ARCHITECTURAL SITE PLAN
3/32" = 1'-0"


1/2" PRE-MOLDED JOINT FILLER
 DEPTH OF JOINT CUT FILLER
 1/2" AND FILL JOINT WITH POLYURETHANE
 TOOL EDGES OF JOINTS LOCATE
 EXPANSION JOINTS (2'-0" MAX)
 DISCONTINUE REINFORCING AT
 EXPANSION JOINTS
 REINFORCE WITH 4 WWF
 REINFORCE WITH CONTINUOUS
 JOINTS
 CONCRETE

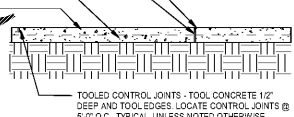

2 CONCRETE WALK JOINT DETAIL
1/2" = 1'-0"

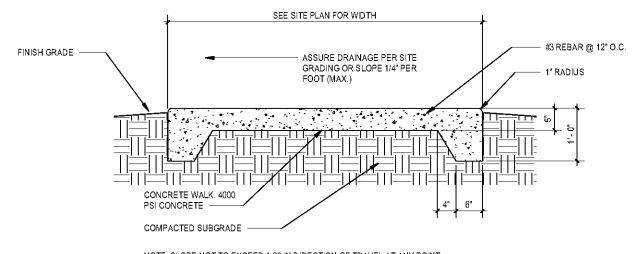

3 WALKWAY DETAIL
3/4" = 1'-0"

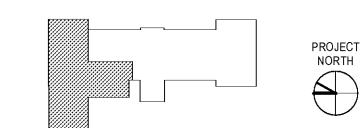

KEY PLAN

WESTERN CAROLINA UNIVERSITY
MOORE HALL GROUND FLOOR RENOVATION
 CULLOWHEE, NC

SHEET NO.	DATE	DESCRIPTION	BY
1	03/07/18	ISSUE FOR BID	AR

PRINCIPAL IN CHARGE: RS
 PROJECT ARCHITECT: LR
 DRAWN BY: AR
 SHEET TITLE: ARCHITECTURAL SITE PLAN

SHEET NO: A010
 PROJ. NO: 017384
 AGENCY REVIEW ID: 17-1742-01A



McMillan, Alan, Smith
 ARCHITECTURE
 28 Commerce Street, Raleigh, NC 27601
 919.833.8988
 www.mcmillanalan.com